




SCALE - 1 : 100.

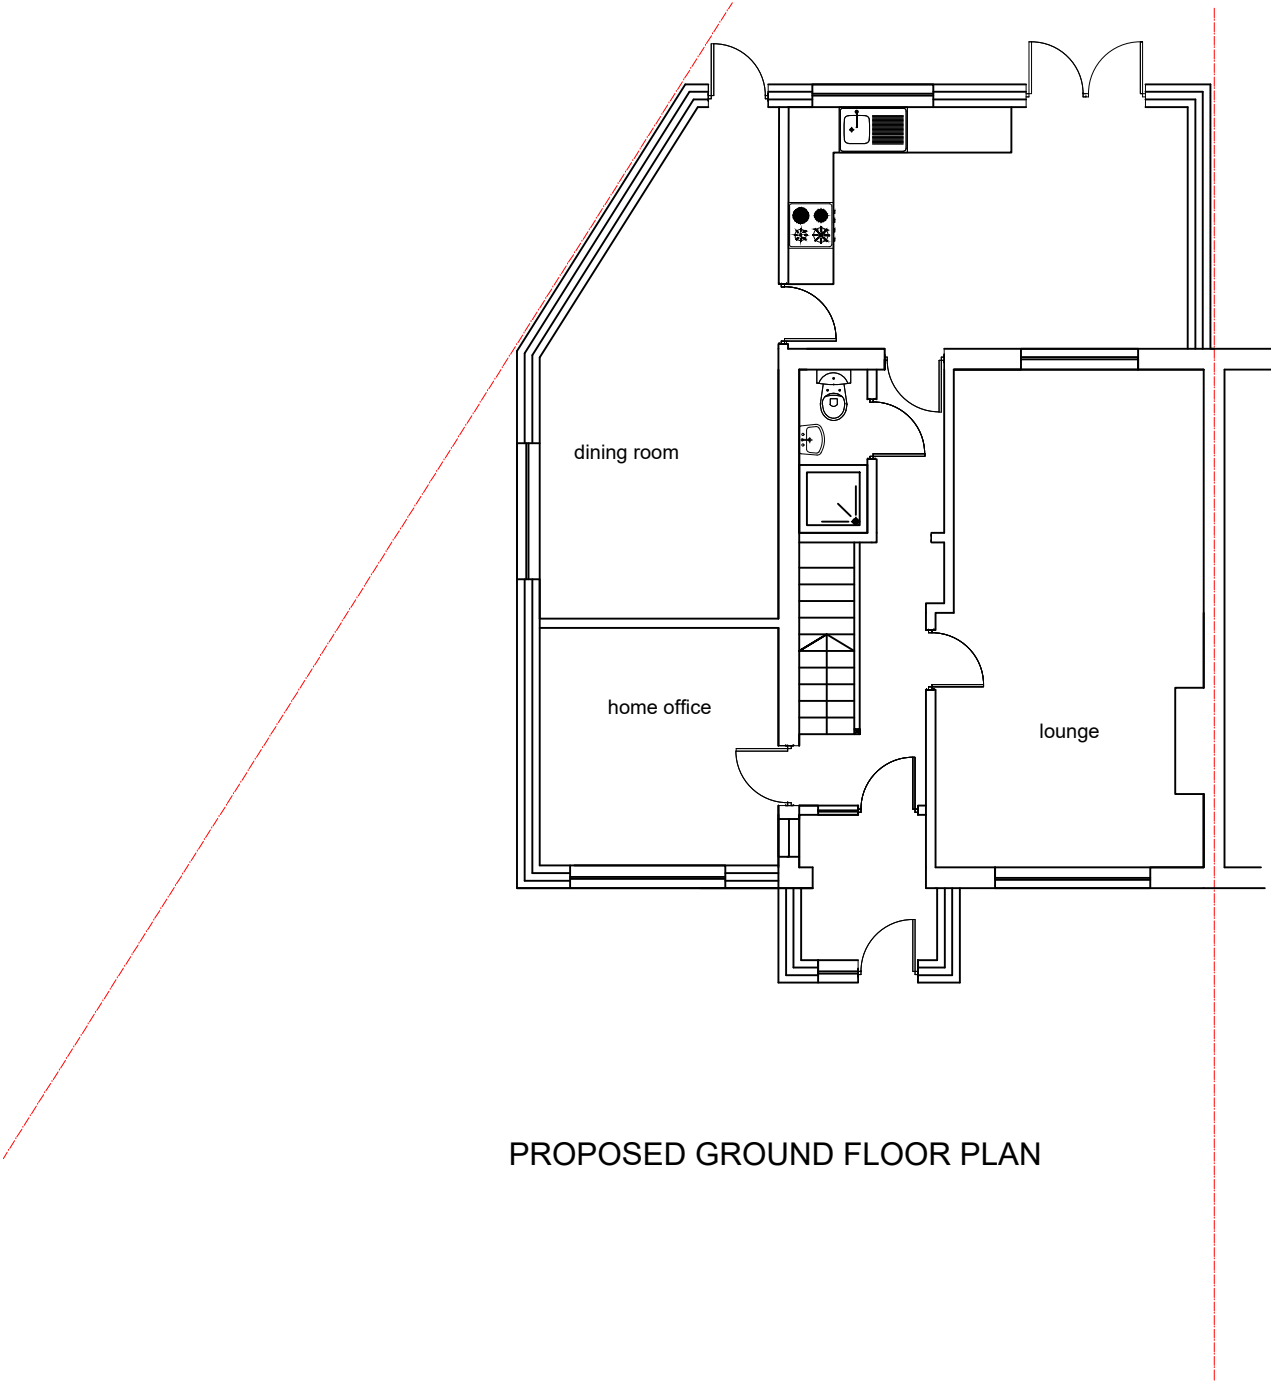

PROPOSED GROUND FLOOR PLAN

M C S DESIGN <i>Architectural Services</i> Millennium Creative Services Design 53 Westmead, Windsor, SL4 3NN	
mob: 07989319224 tel: 01753 869117 fax: 01753 869117 www.mcsdesignservices.co.uk email: info@mcsdesignservices.co.uk	
client MR. JAGKARAM SINGH SIDHU	
site 235 KINGSHILL AVENUE, HAYES, UB4 8BL	
project SINGLE STOREY SIDE AND REAR EXTENSIONS AND FRONT PORCH	
title PROPOSED GROUND FLOOR PLAN	
status: HOUSEHOLDER PLANNING APPLICATION	
drawing number: SIDHU/PLAN/004	
scale 1:100 @ A3	drawn Kaleem Janjua B.Arch.
date 4th January 2024	revision SIDHU/PLAN/004/REV-A