




SCALE - 1 : 100.

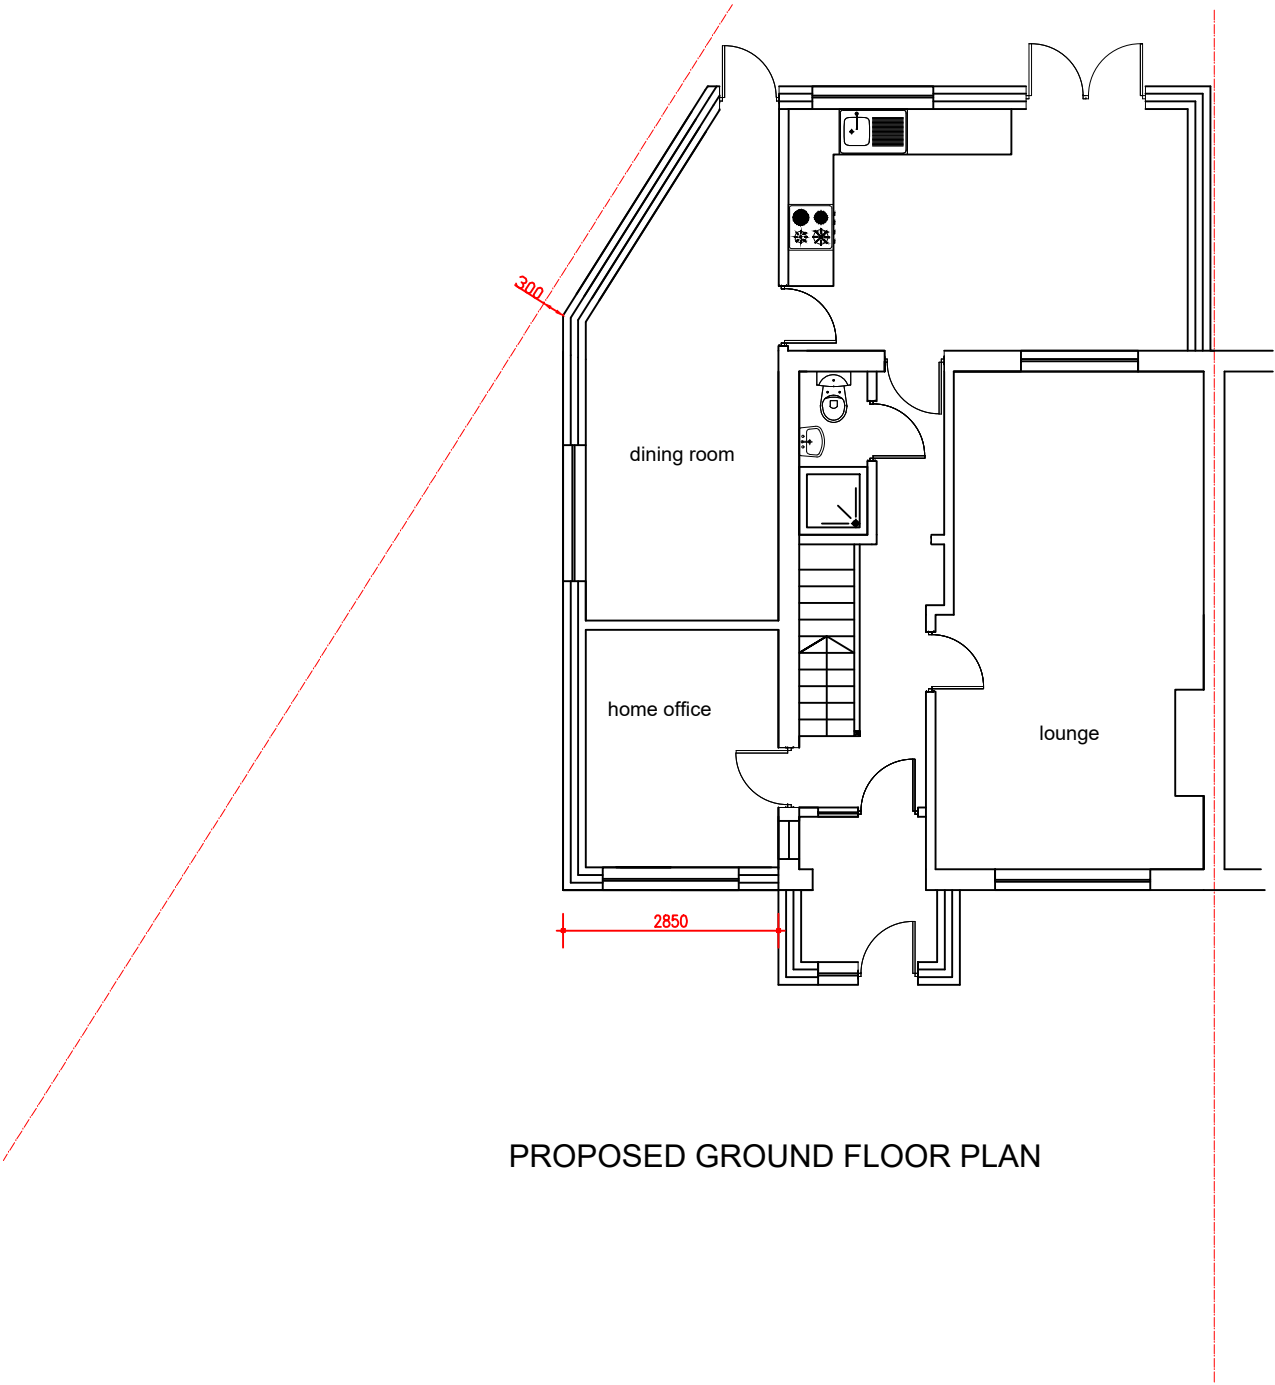

PROPOSED GROUND FLOOR PLAN

M C S DESIGN **Architectural Services**
Millennium Creative Services Design
53 Westmead, Windsor, SL4 3NN

mob: 07989319224
tel: 01753 869117
fax: 01753 869117
www.mcsdesignservices.co.uk
email: info@mcsdesignservices.co.uk

client
MR. JAGKARAM SINGH SIDHU

site
235 KINGSHILL AVENUE, HAYES, UB4 8BL

project
SINGLE STOREY SIDE AND REAR
EXTENSIONS AND FRONT PORCH

title
PROPOSED GROUND FLOOR PLAN

status:
HOUSEHOLDER PLANNING APPLICATION

drawing number:
SIDHU/PLAN/004

scale 1:100 @ A3	drawn Kaleem Janjua B.Arch.
----------------------------	---------------------------------------

date 10th January 2024	revision SIDHU/PLAN/004/REV-B
----------------------------------	---