




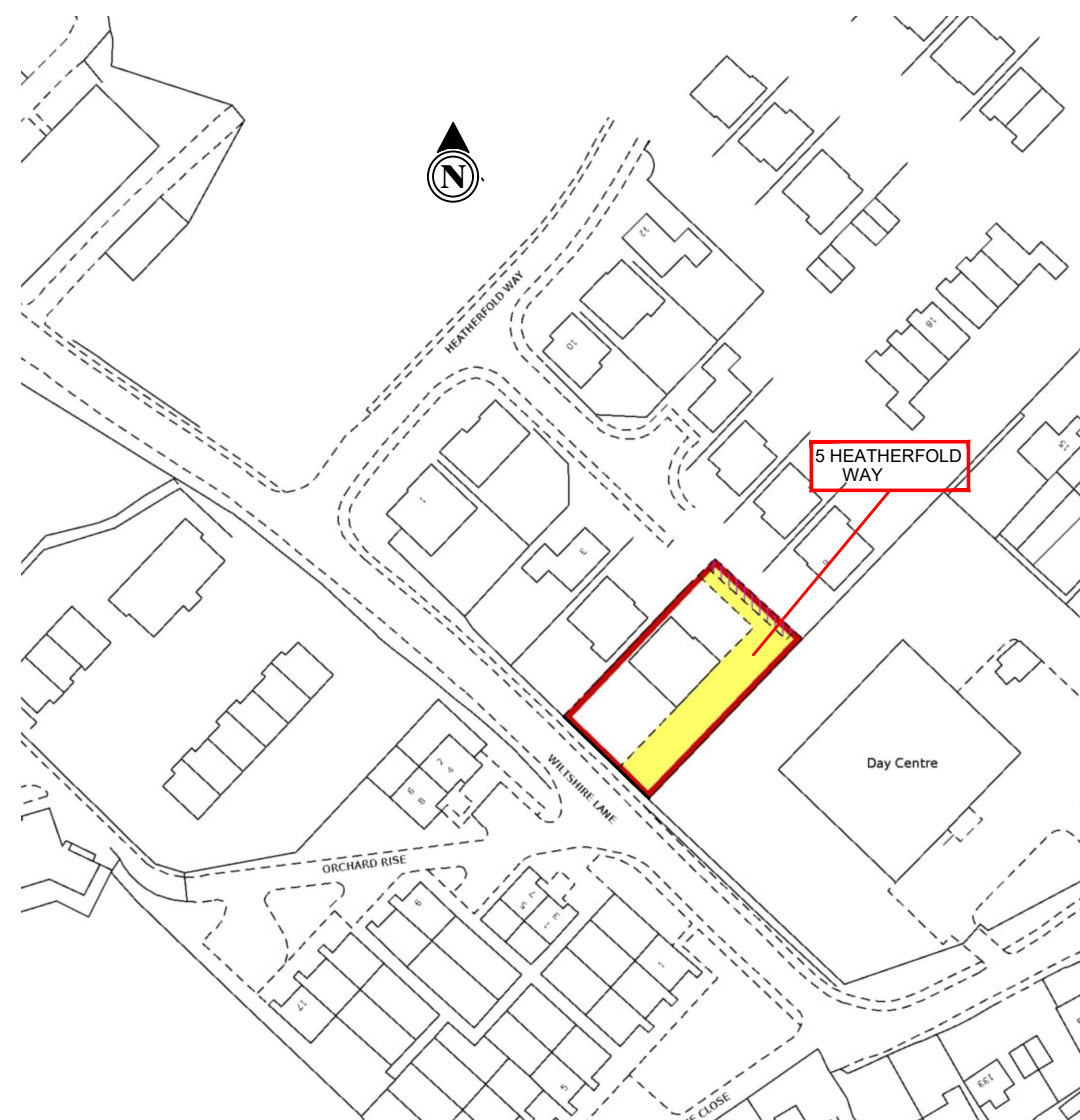


LOCATION PLAN

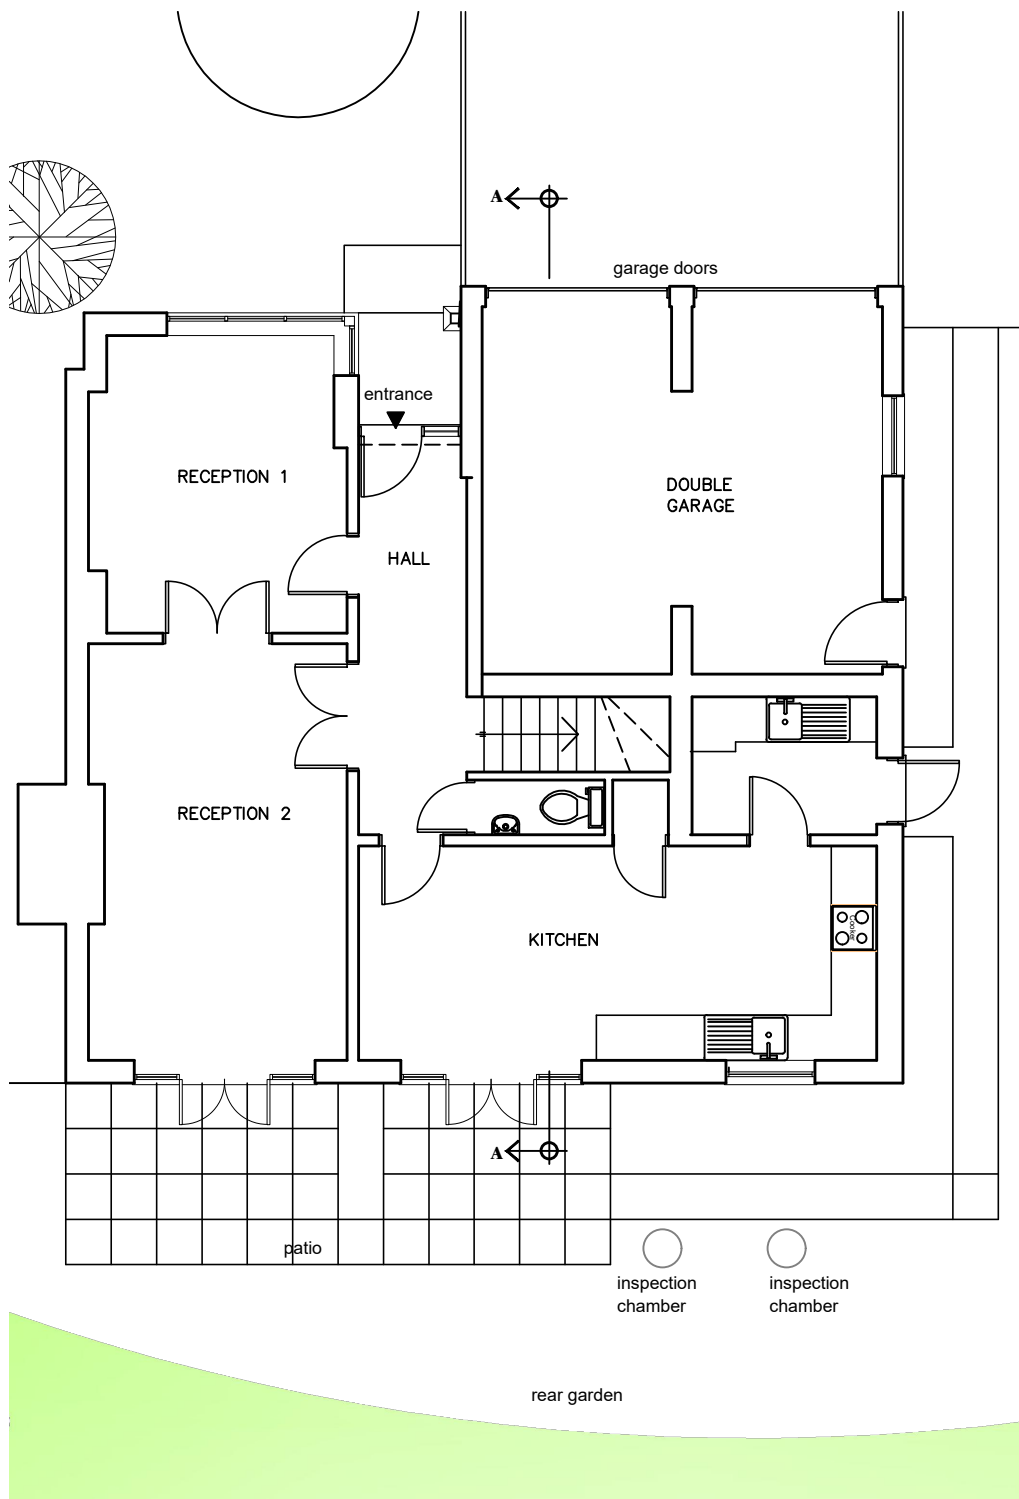


GROUND FLOOR PLAN

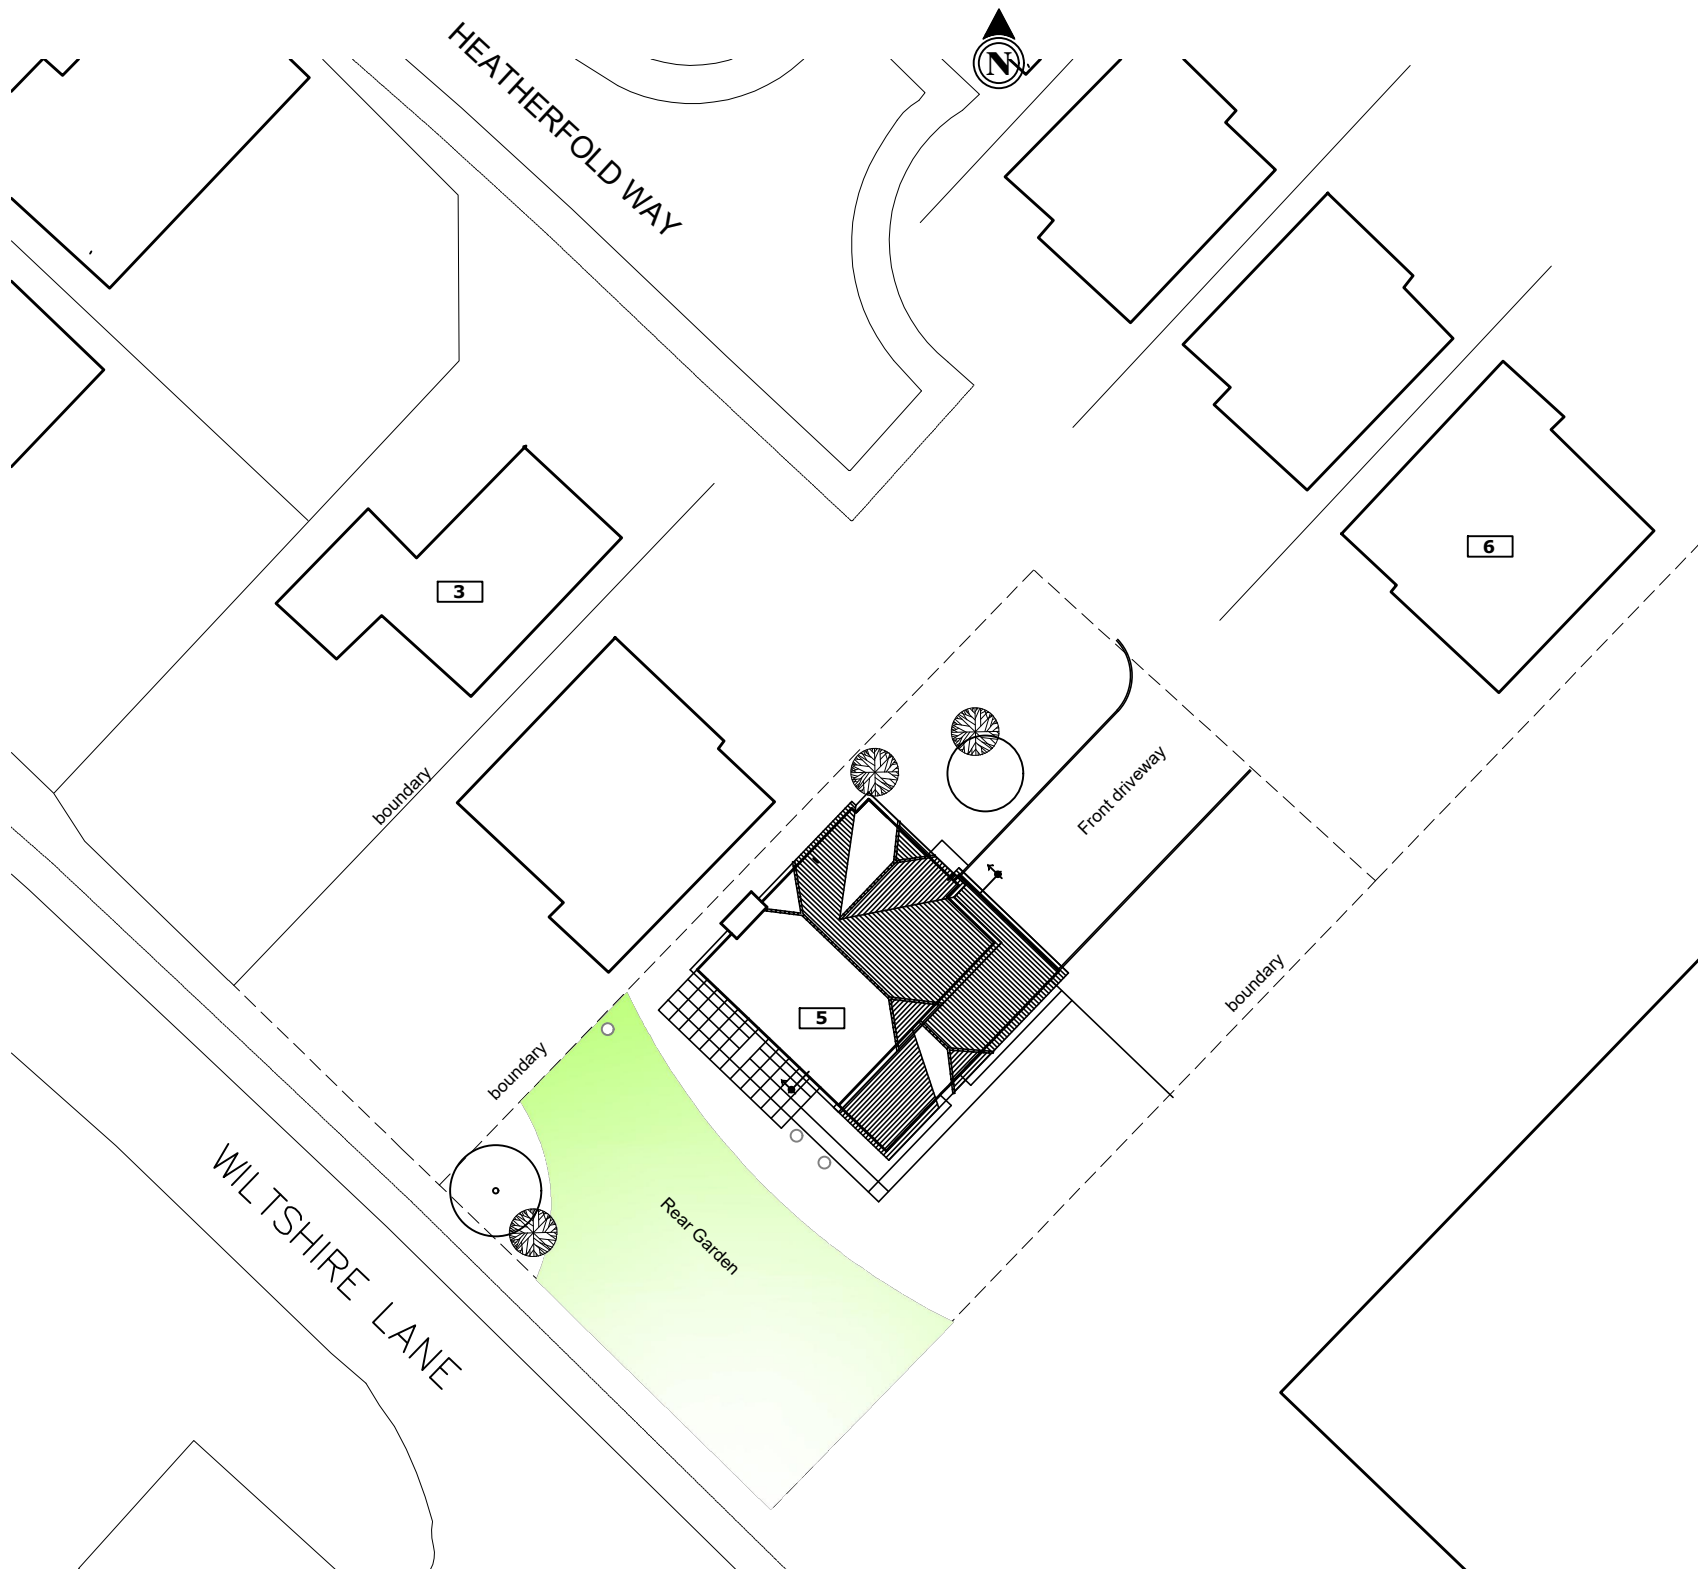


BLOCK PLAN

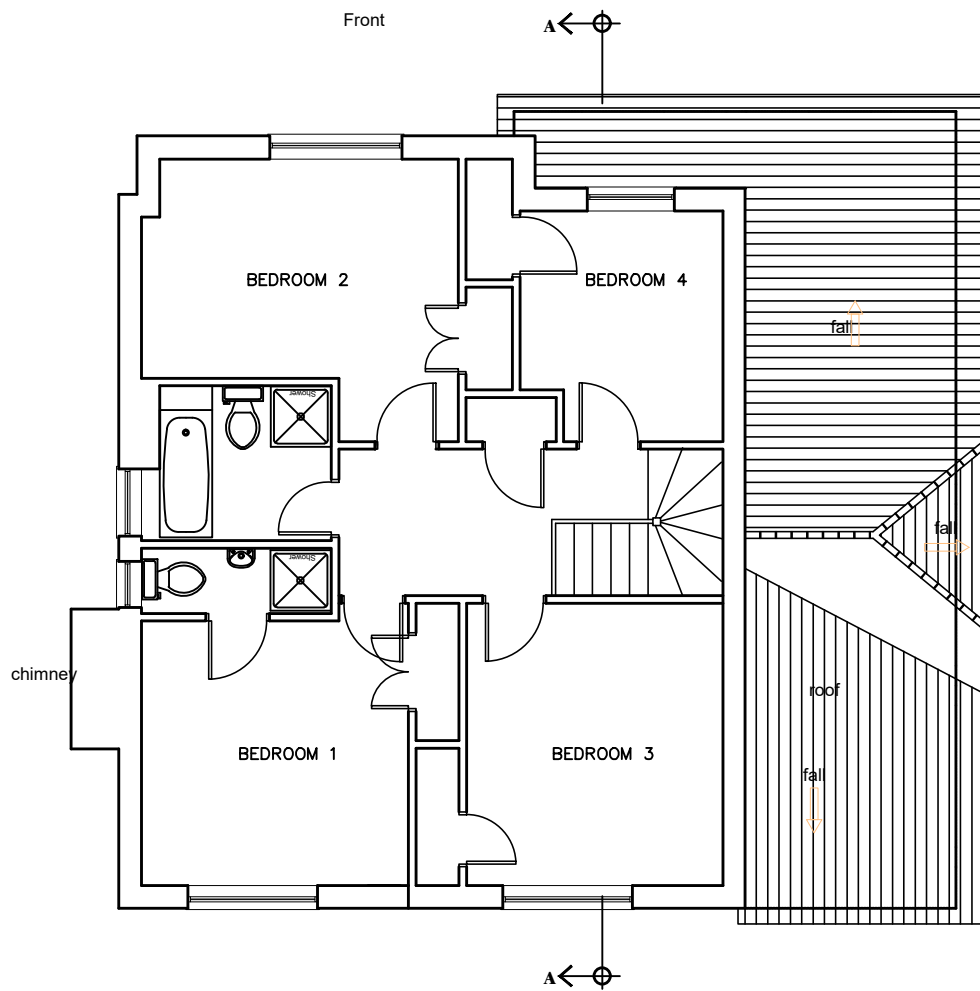

FIRST FLOOR PLAN

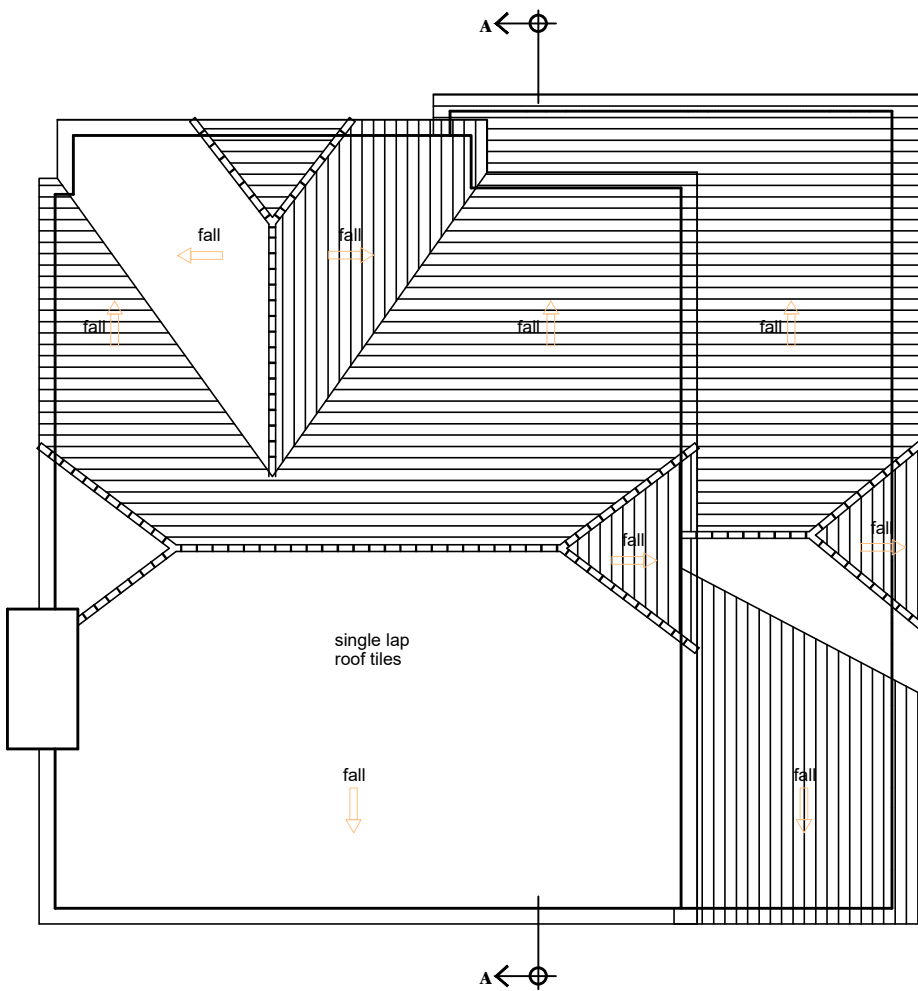

ROOF PLAN

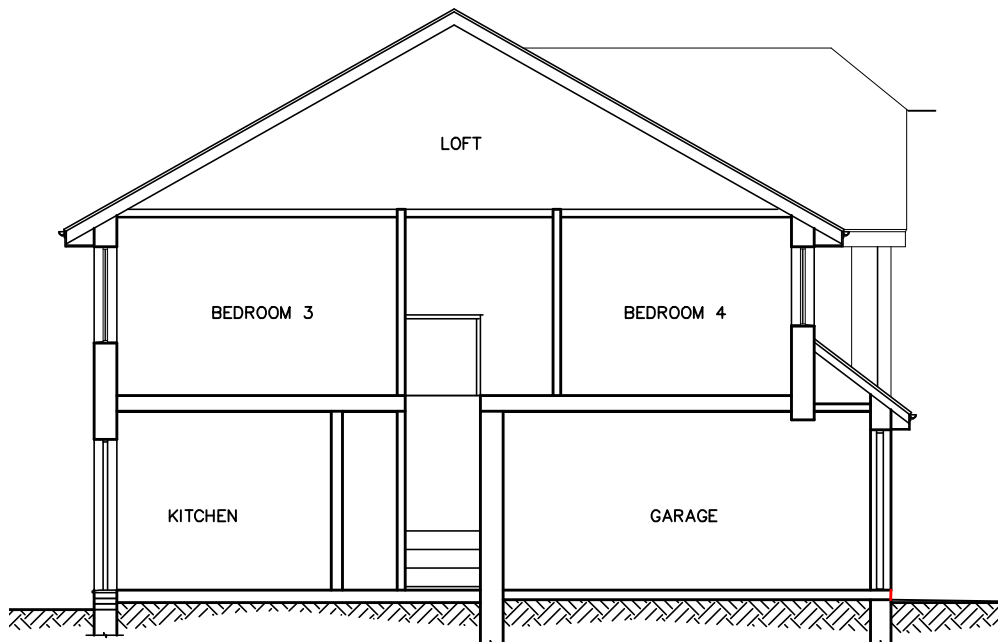

SECTION A-A

rev.	date	Existing: Location, site and floor Plans, Section A-A				scale	1:1250, 1:200 & 1:100 @ A2		project title		Planning Application Minor Amendments		
		Mattix limited 6 Cliff End, Purley Croydon. CR8 1BN Cert. Number: 13560000 Tel: 0208 406 7473 E-mail: matixh@yahoo.com				date	January 2022		PROPOSALS AT 5 HEATHERFOLD WAY HA5				
						drawn	Gerry Hornsby		drawing number	GH9-01		rev.	
						checked	Gerry Hornsby						