




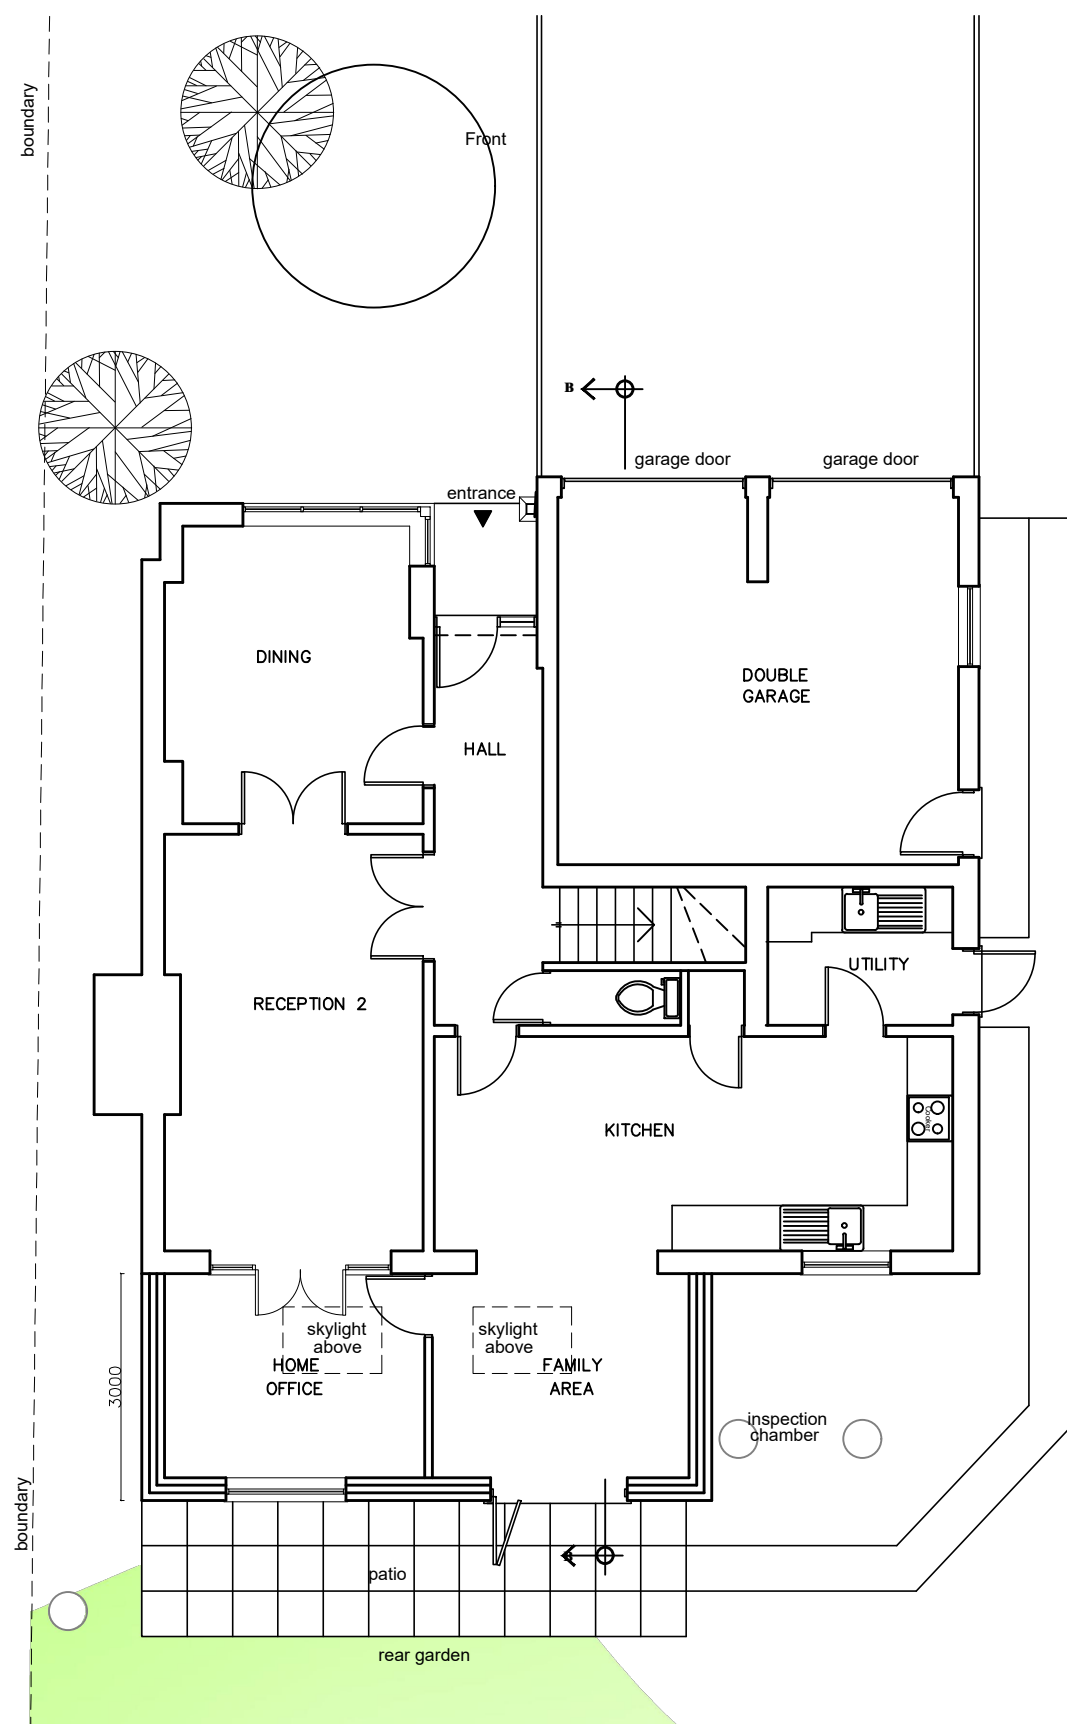

GROUND FLOOR PLAN


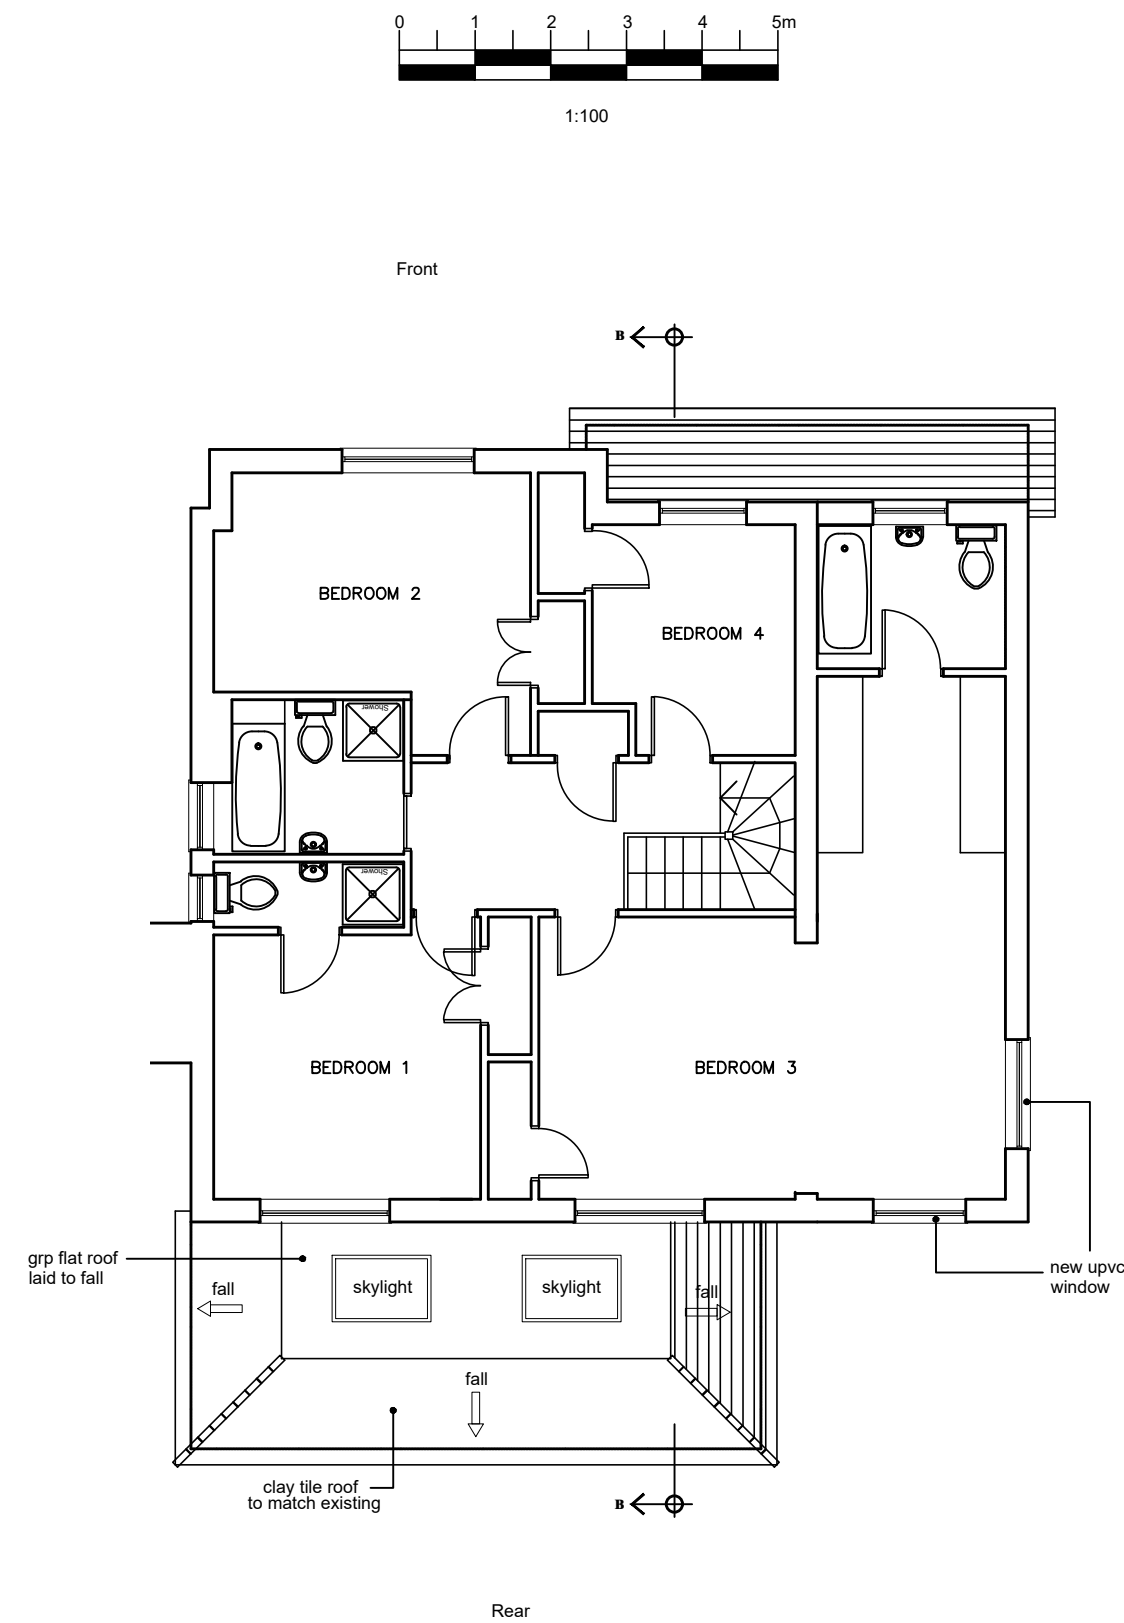


FIRST FLOOR PLAN

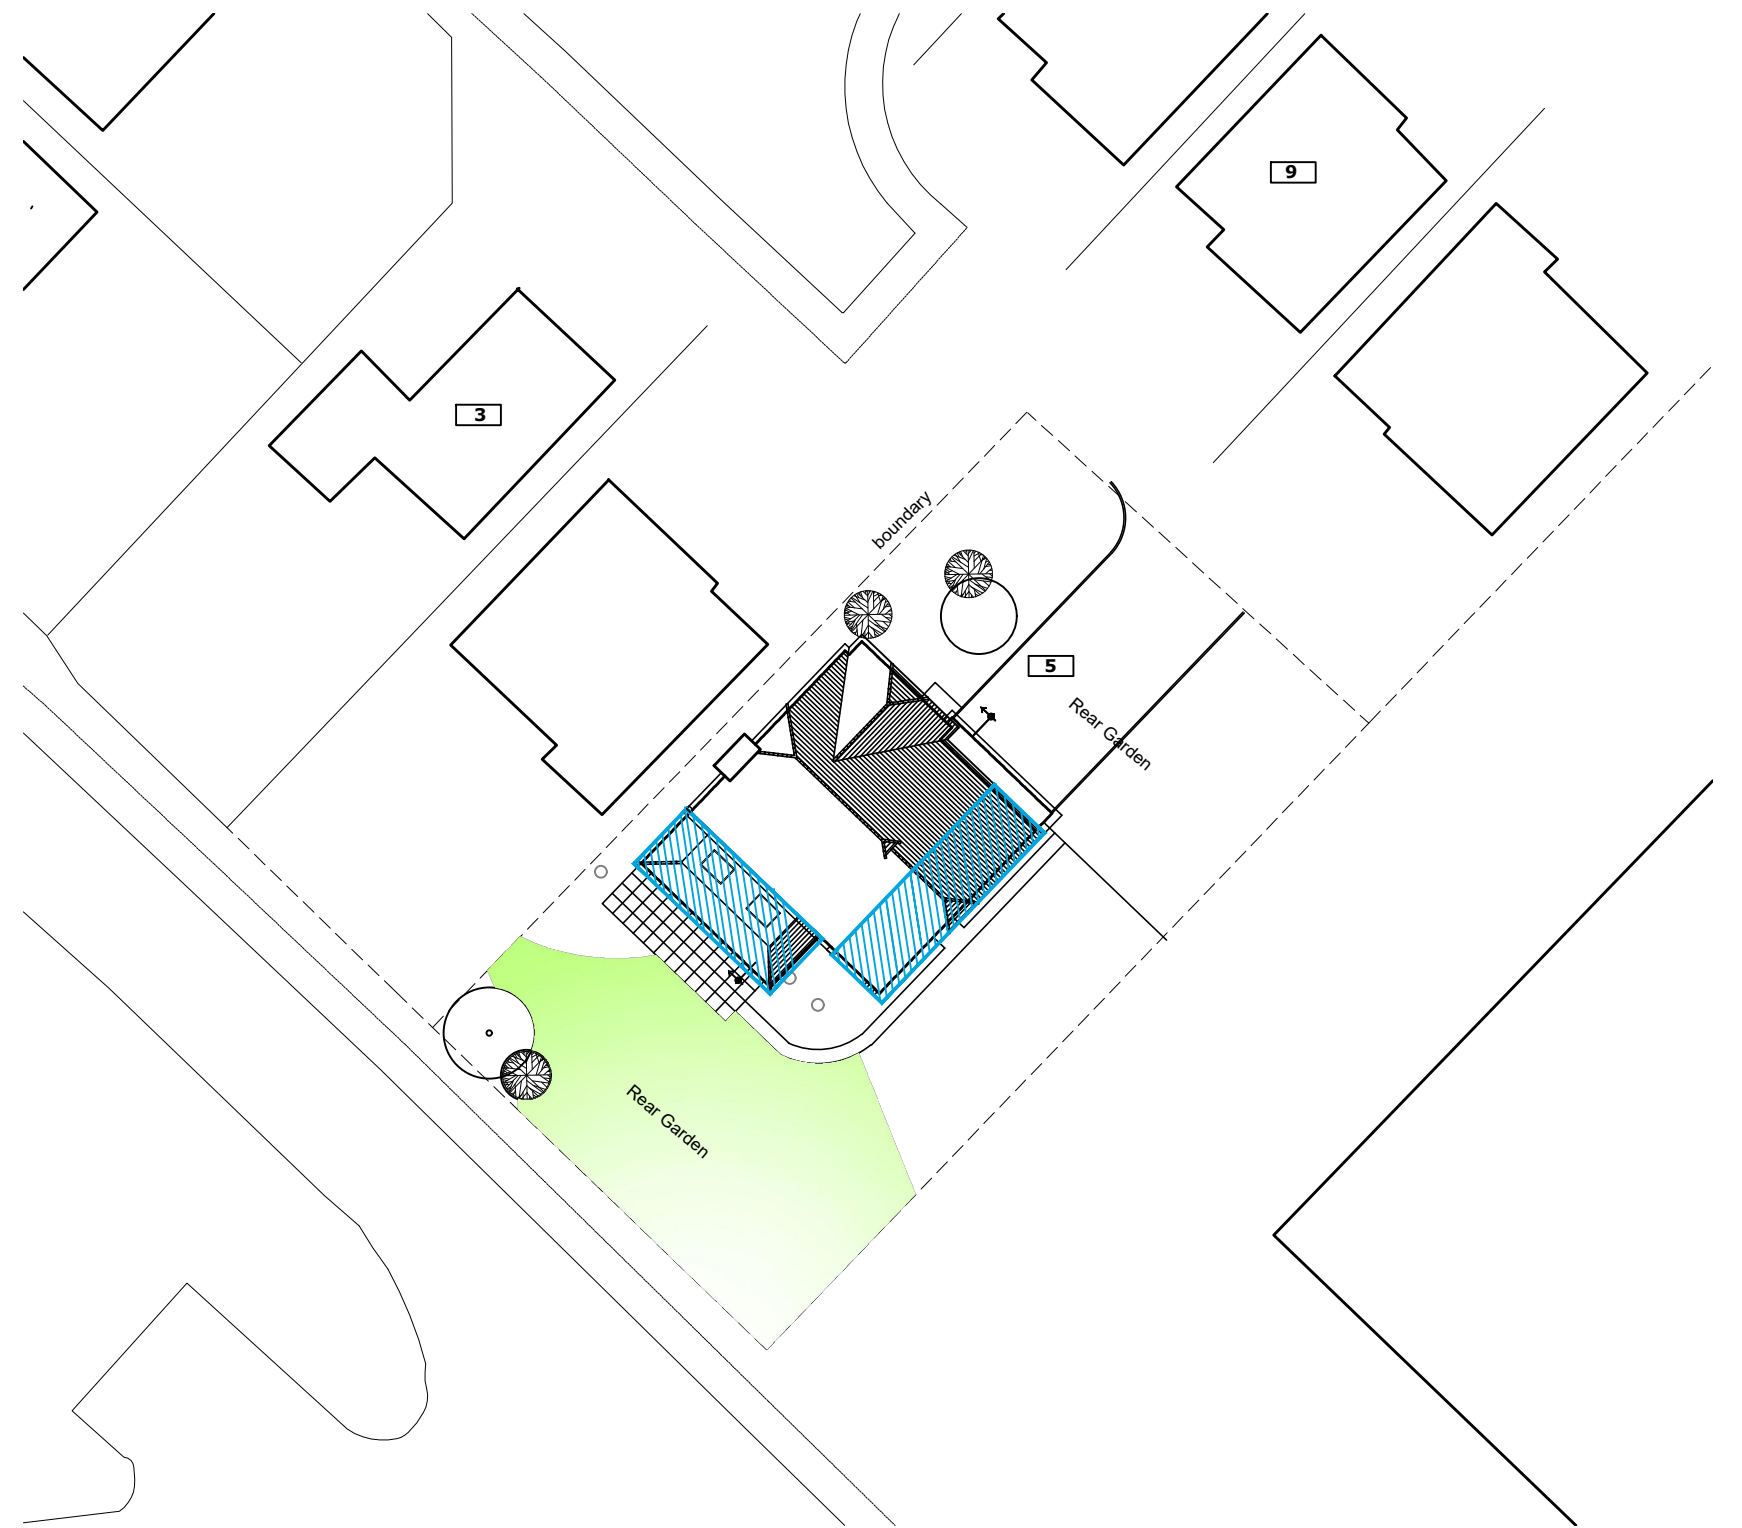

BLOCK PLAN


extent of proposals hatched blue

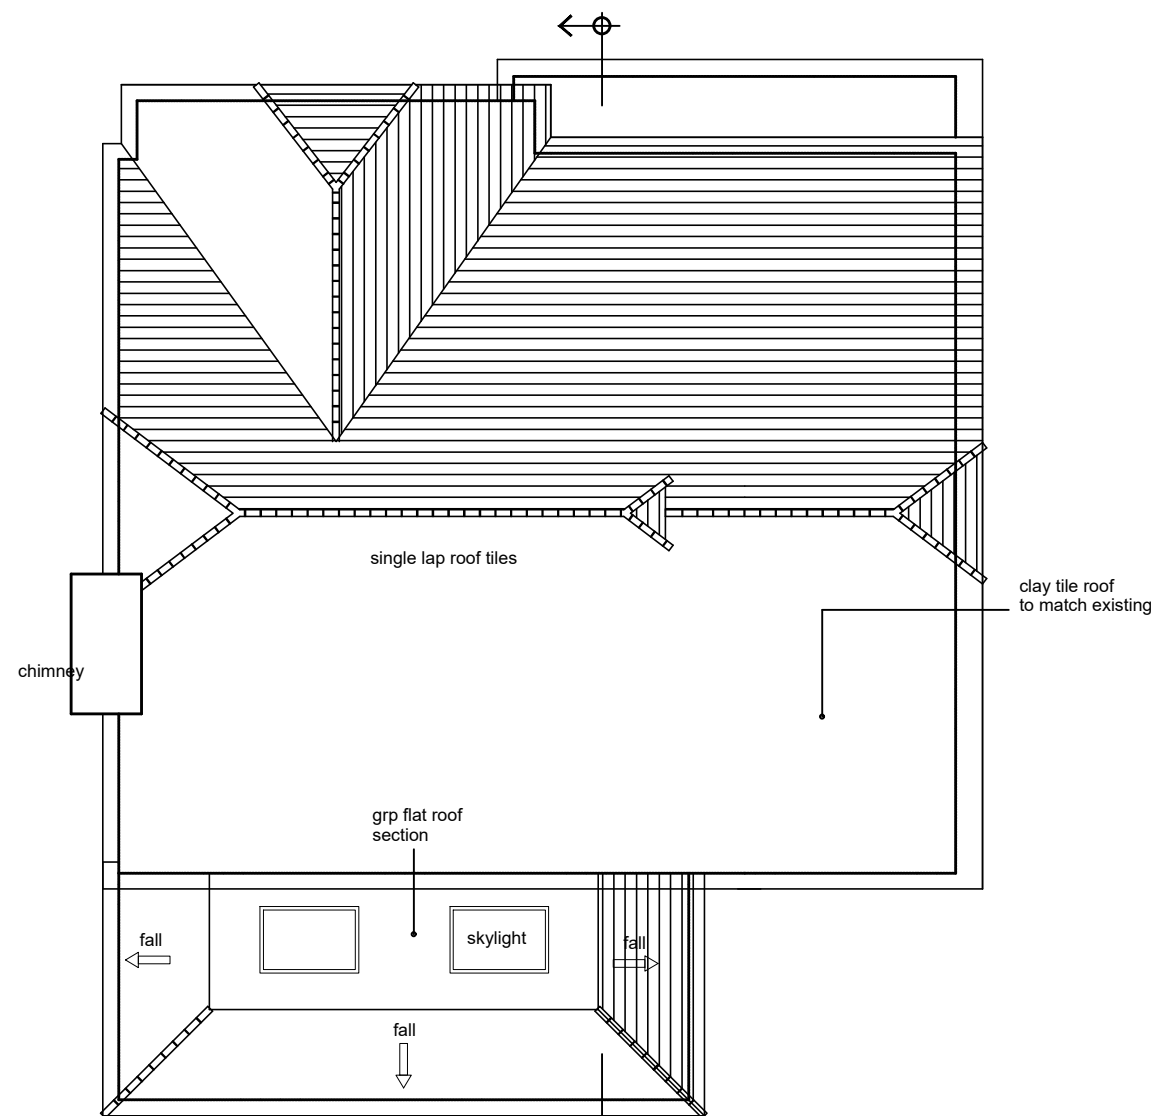 

ROOF PLAN

DESIGN AMENDMENTS

DESIGN AMENDMENT ONLY TO APPROVED REAR EXTENSION
REPLACE SINGLE ROOF LANTERN WITH 2 SMALLER SKYLIGHTS
REPLACE 2 SMALL WINDOWS WITH 1 SINGLE LARGER WINDOW
REPLACE 3 PANEL DOORSET WITH 2 PANEL DOORSET
REPLACE 3 PANEL DOORSET WITH 2 PANEL DOORSET
SUBDIVIDE SINGLE ROOM INTO OFFICE AND FAMILY AREA.
REMOVE DOOR BETWEEN KITCHEN AND FAMILY AREA

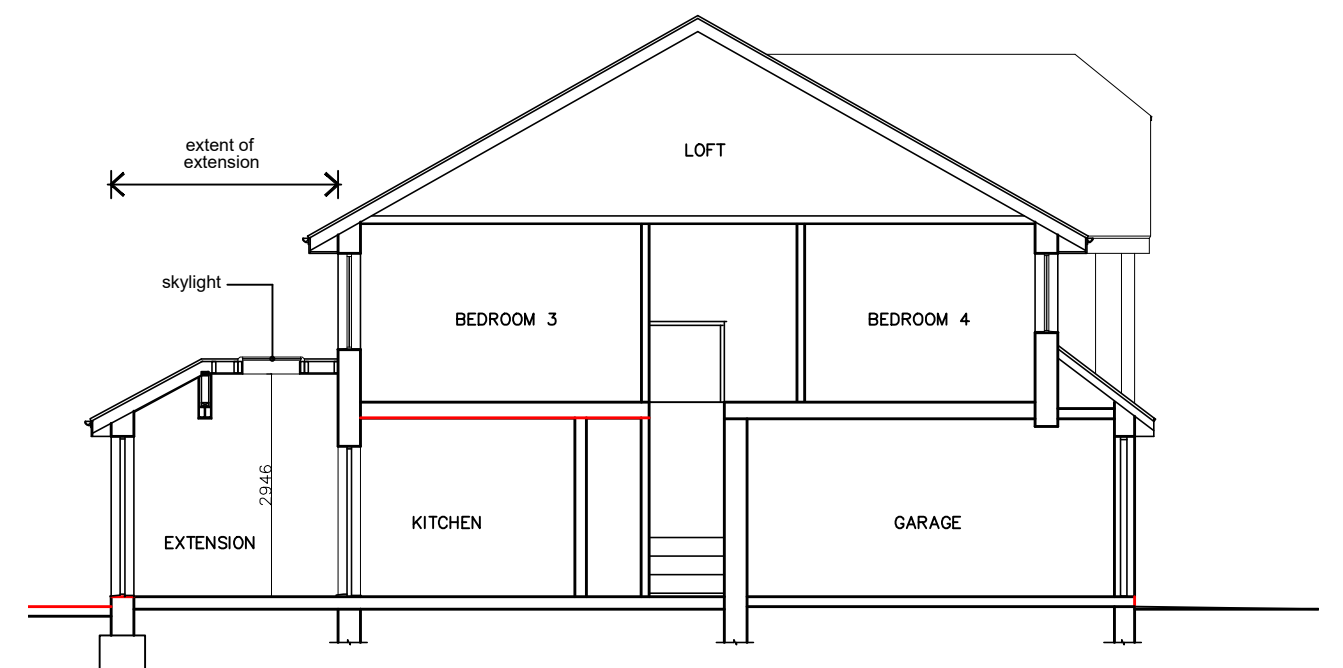

SECTION B-B

showing extent of rear proposal

rev.	date	Proposed: Plans and Section B-B				scale	1:100 @ A2	project title		Planning Application Minor Amendment		
		Mattix limited 6 Cliff End, Purley Croydon. CR8 1BN Cert. Number: 13560000 Tel: 0208 406 7473 E-mail: matixh@yahoo.com				date	January 2022	PROPOSALS AT 5 HEATHERFOLD WAY HA5				
						drawn	Gerry Hornsby	drawing number	GH04-04		rev.	
						checked	Gerry Hornsby	A				