


FRONT ELEVATION

REAR ELEVATION

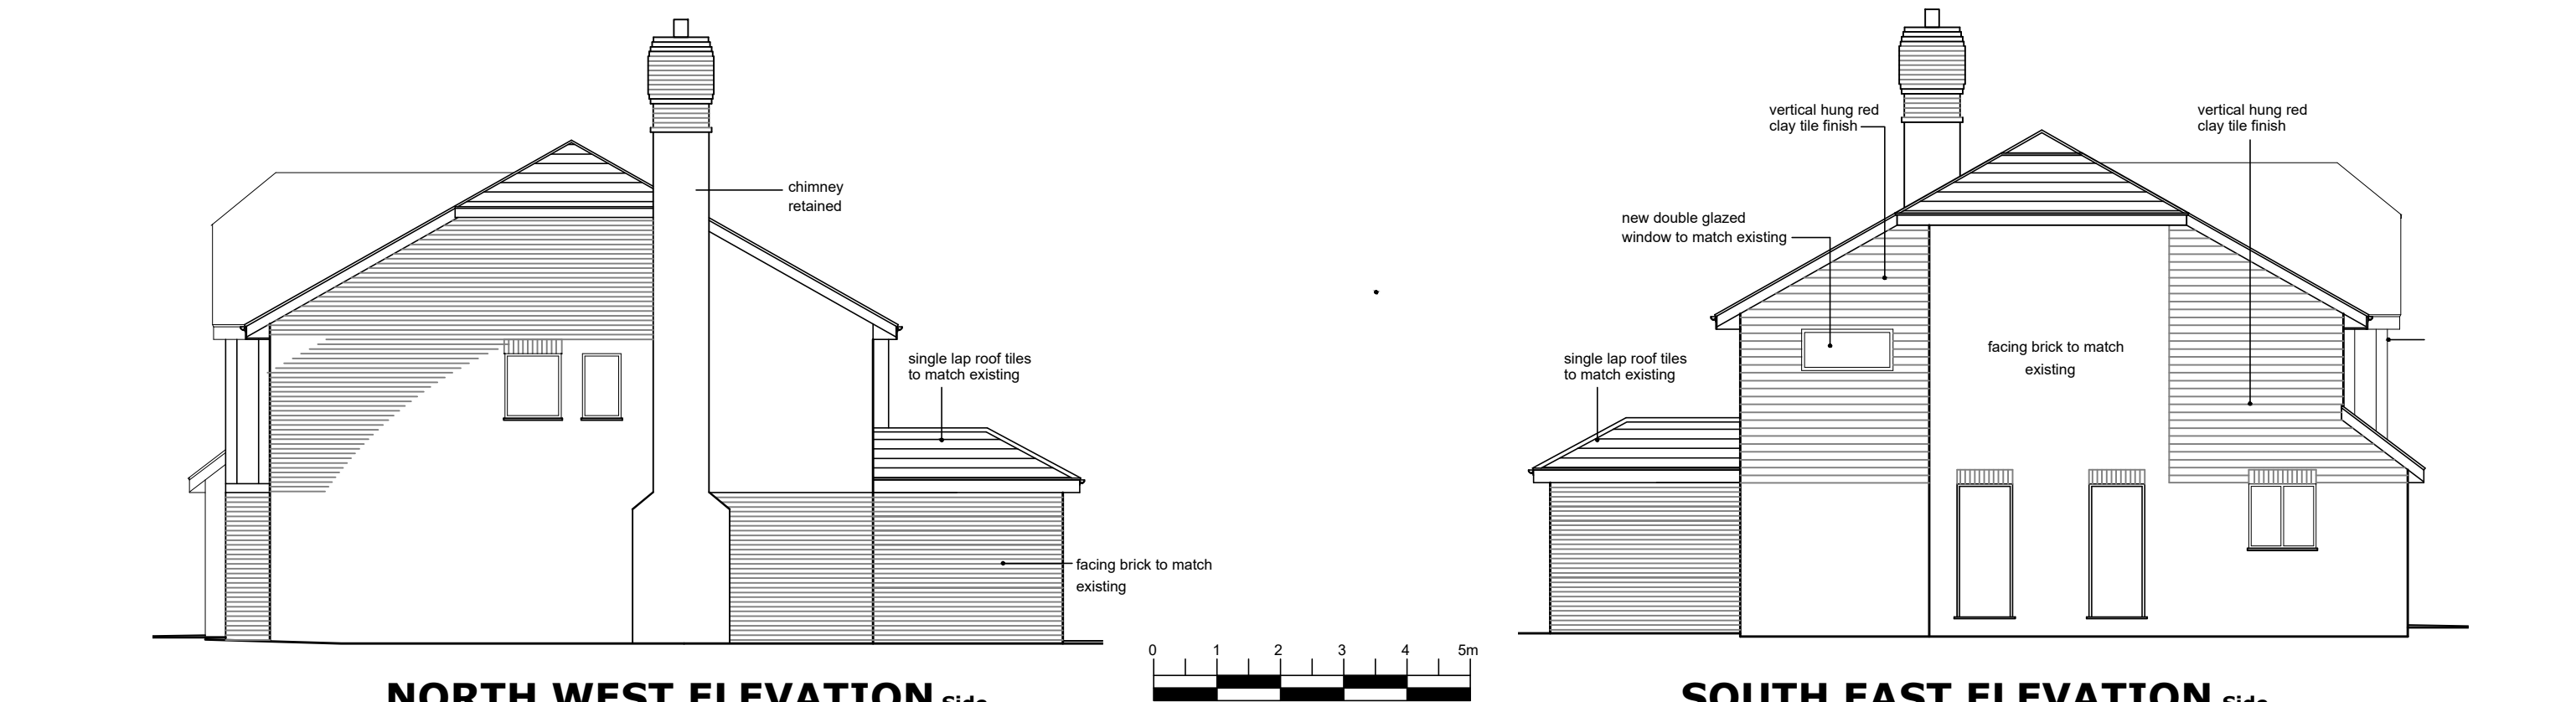

NORTH WEST ELEVATION Side

SOUTH EAST ELEVATION Side

rev.	date	title		scale	1:100 @ A3	project title		Planning Application Minor Amendment
		Proposed Front, Rear and South Elevations		date	January 2022	PROPOSALS AT 5 HEATHERFOLD WAY HA5		
		Mattix limited 6 Cliff End, Purley Croydon. CR8 1BP	Cert. Number:13560000 Tel: 0208 406 7473 E-mail: mattixh@yahoo.com	drawn	Gerry Hornsby	drawing number	GH9-05	
				checked	Gerry Hornsby			