



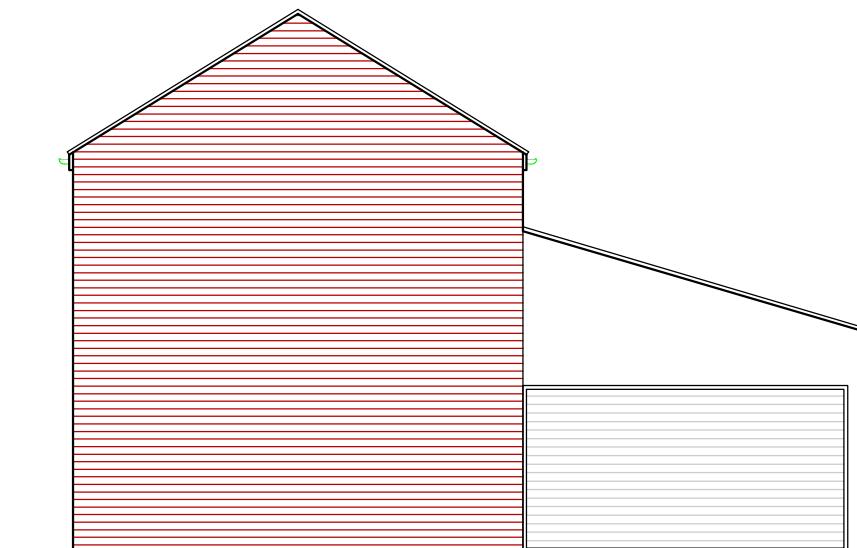

SOUTH WEST ELEVATION



SOUTH EAST ELEVATION

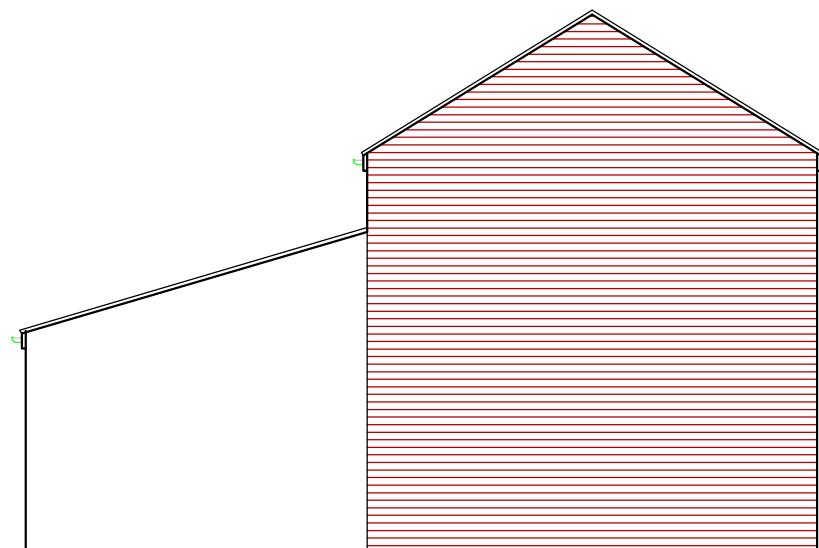

NORTH WEST ELEVATION





NORTH EAST ELEVATION

EXISTING ELEVATIONS  
WORKSHOP 1

Whittles Yard rear of, 12-18 Hallowell Road,  
Northwood, HA6 1DW

Scale Bar

 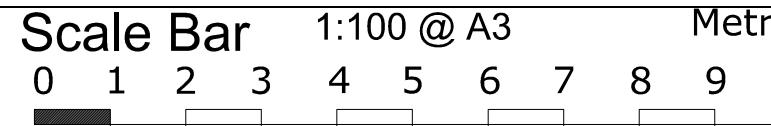

THE GILLETT MACLEOD PARTNERSHIP  
Chartered Architects & Town Planning Consultants  
1 High Road Old Eastcote Pinner Middlesex HA5 2EW tel. 0208 868 1333

Drawn by SB  
Drg. No. 21/34842/5  
Scale 1:100@A3  
Date 07/12/21  
REVISION  
C drawer