



SOUTH WEST ELEVATION

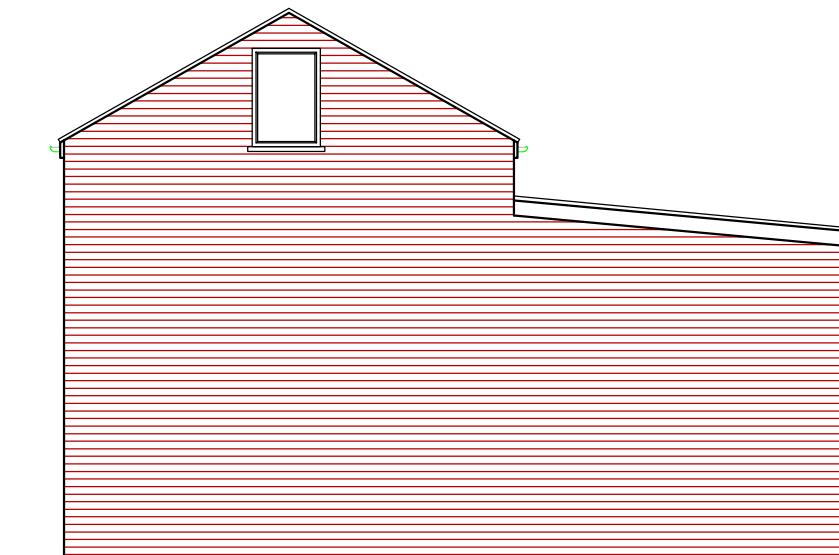

SOUTH EAST ELEVATION

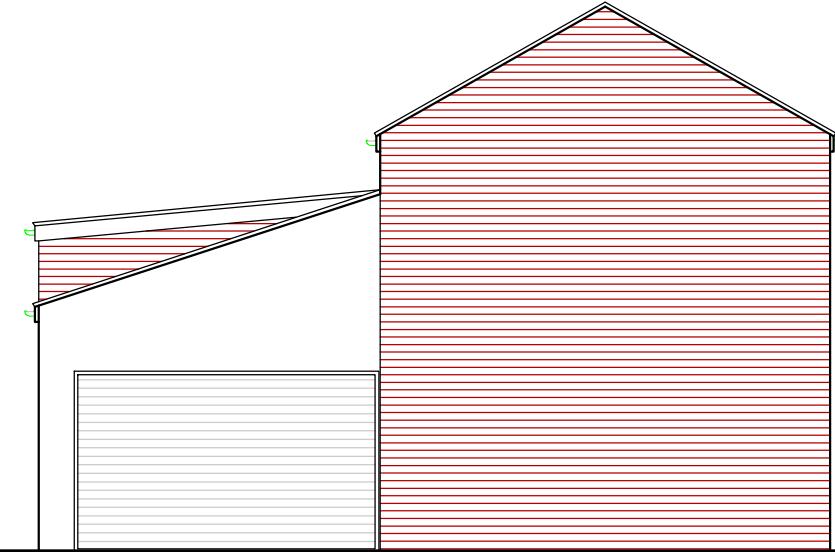

NORTH WEST ELEVATION



NORTH EAST ELEVATION

EXISTING ELEVATIONS
WORKSHOP 2

Whittles Yard rear of, 12-18 Hallowell Road,
Northwood, HA6 1DW

Scale Bar 1:100 @ A3
Metres
0 1 2 3 4 5 6 7 8 9 10



THE GILLETT MACLEOD PARTNERSHIP
Chartered Architects & Town Planning Consultants
1 High Road Old Eastcote Pinner Middlesex HA5 2EW tel. 0208 868 1333

Drawn by SB
Drg. No. 21/34842/7
Scale 1:100@A3
Date 07/12/21
REVISION
C
drawer