



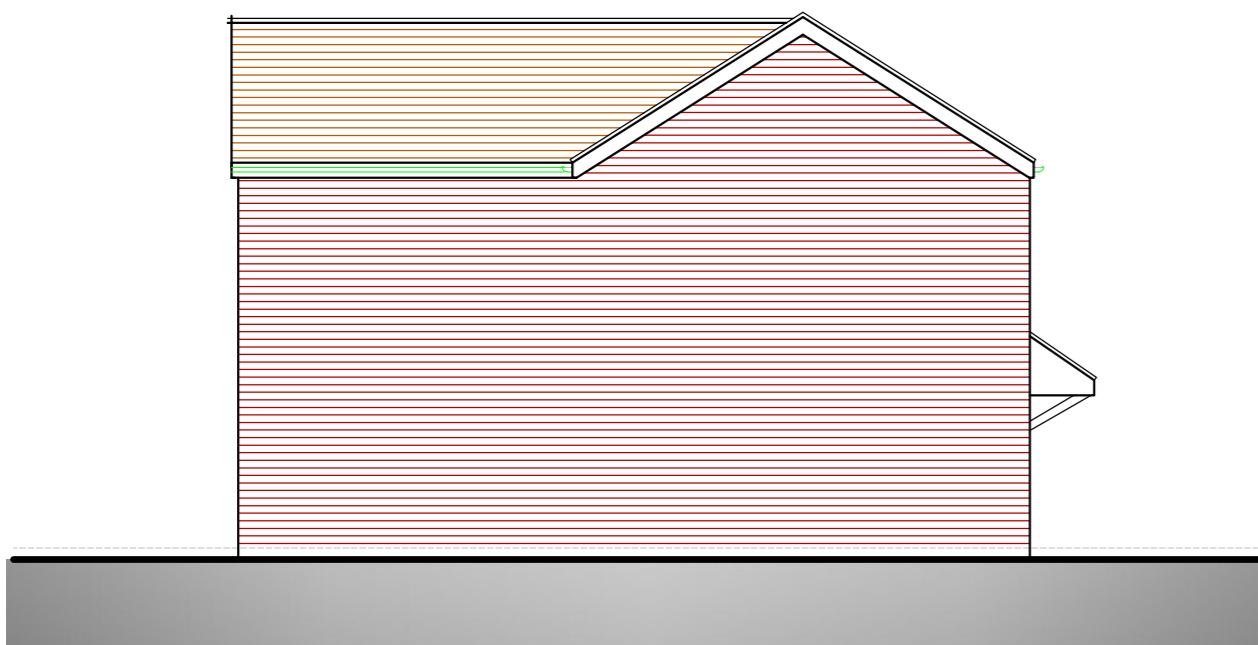

SOUTH WEST ELEVATION

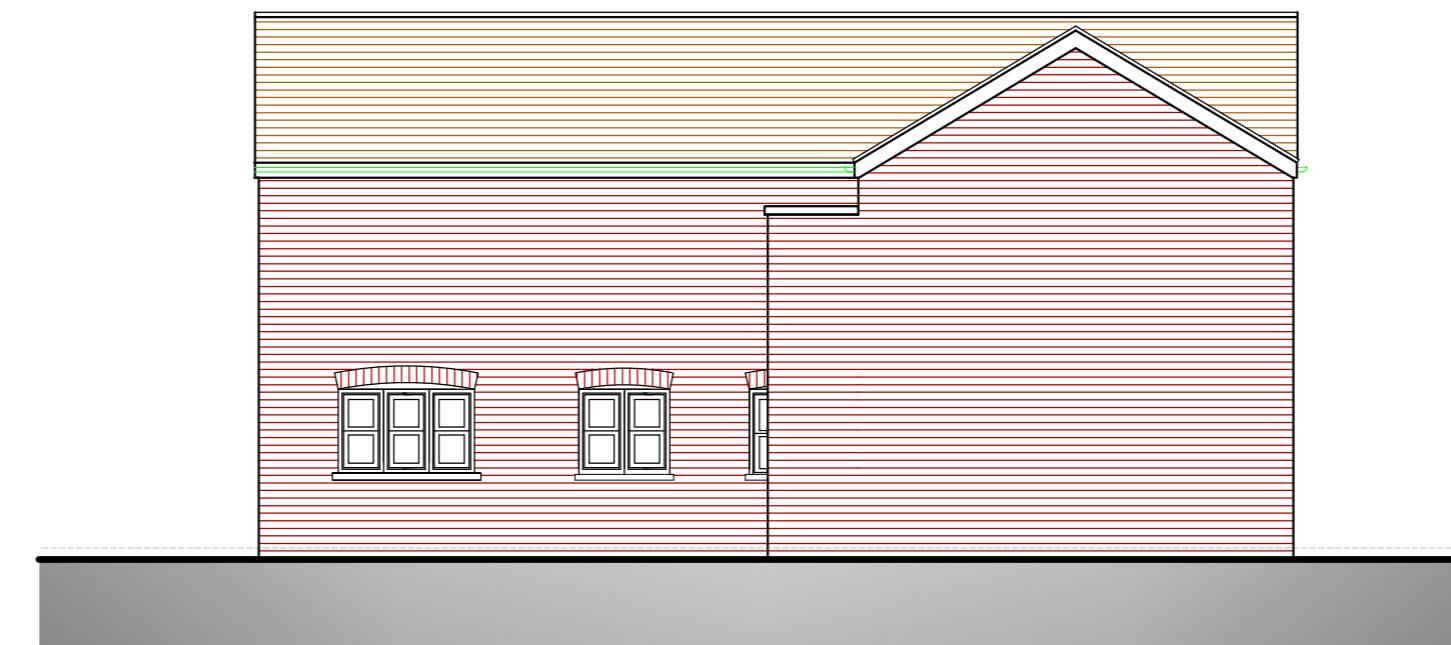

NORTH WEST ELEVATION




NORTH EAST ELEVATION



SOUTH EAST ELEVATION

PROPOSED
ELEVATIONS
WORKSHOP 1

Whittles Yard rear of, 12-18 Hallowell Road,
Northwood, HA6 1DW

 Scale Bar 1:100 @ A2
 Metres



THE GILLETT MACLEOD PARTNERSHIP
Chartered Architects & Town Planning Consultants
1 High Road Old Eastcote Pinner Middlesex HA5 2EW tel. 0208 868 1333

Drg. No. 21/3484/111
Scale 1:100
Date 03/05/22
Drawn by SB

REVISION
drawer
C