

AMENDMENTS


A

Obscure glazed windows
shown and roof amended


30/09/22



SOUTH WEST ELEVATION

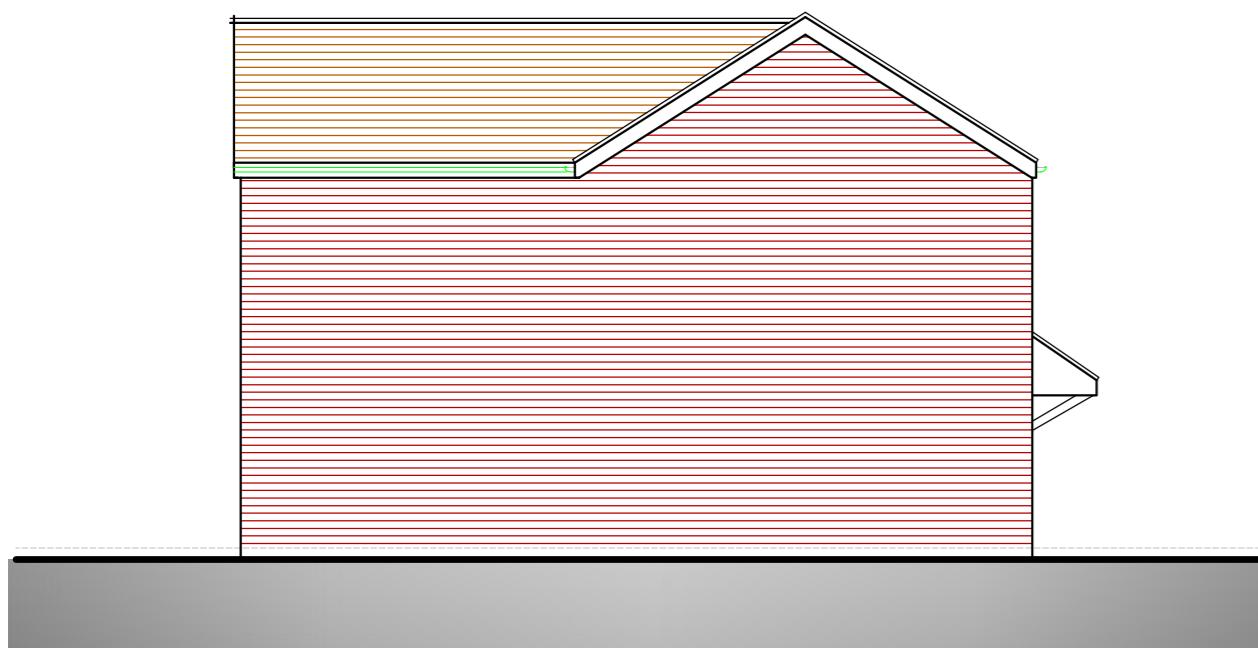

NORTH WEST ELEVATION

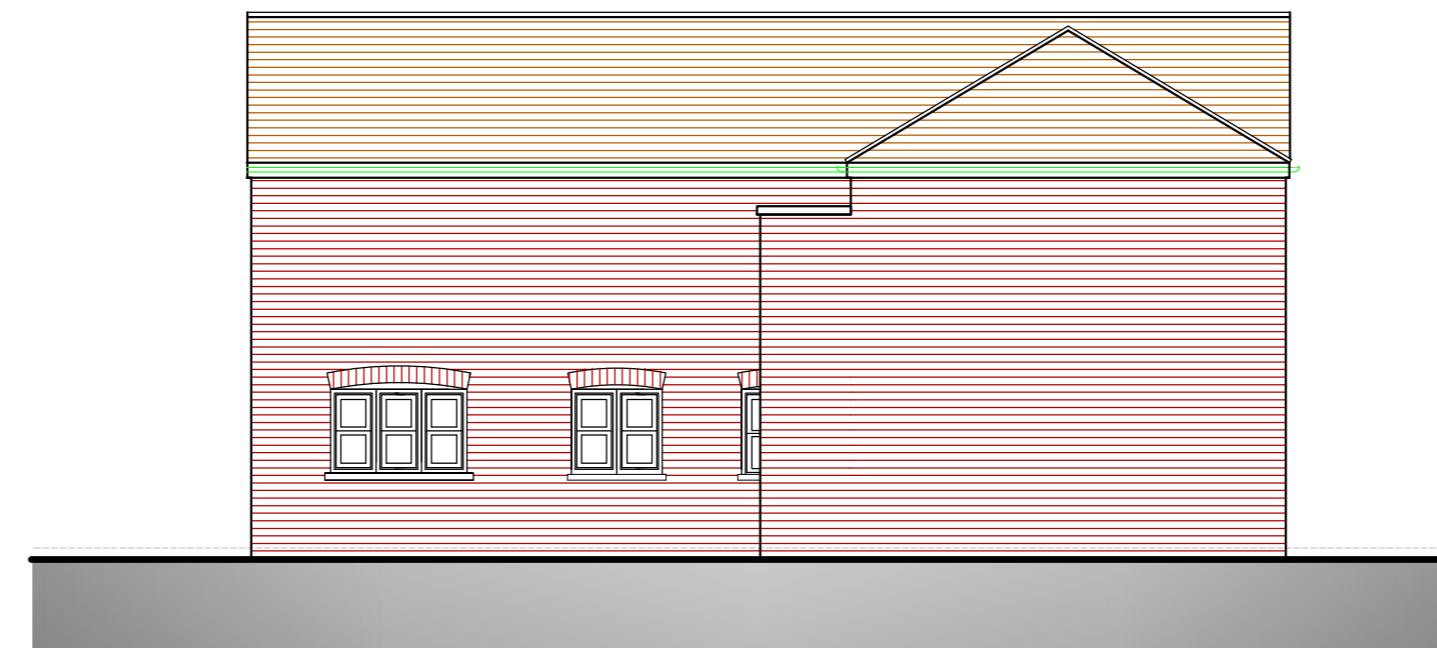

NORTH EAST ELEVATION




SOUTH EAST ELEVATION

PROPOSED
ELEVATIONS
WORKSHOP 1

Whittles Yard rear of, 12-18 Hallowell Road,
Northwood, HA6 1DW

Scale Bar

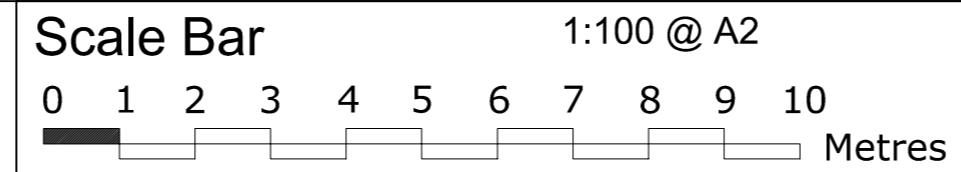

THE GILLETT MACLEOD PARTNERSHIP
Chartered Architects & Town Planning Consultants

1 High Road Old Eastcote Pinner Middlesex HA5 2EW tel. 0208 868 1333

Drg. No. 21/3484/111A
Scale 1:100
Date 03/05/22
Drawn by SB

REVISION
A
C
drawer