



SOUTH WEST ELEVATION

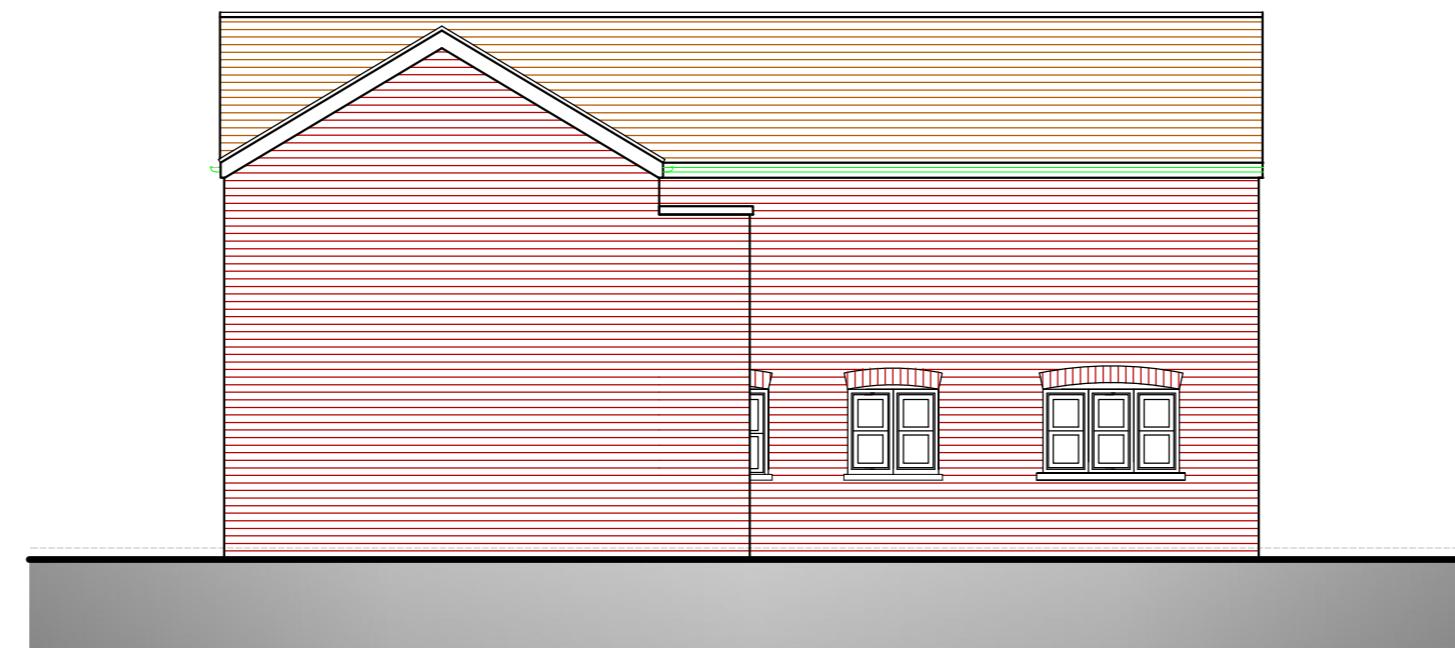

SOUTH EAST ELEVATION




NORTH EAST ELEVATION

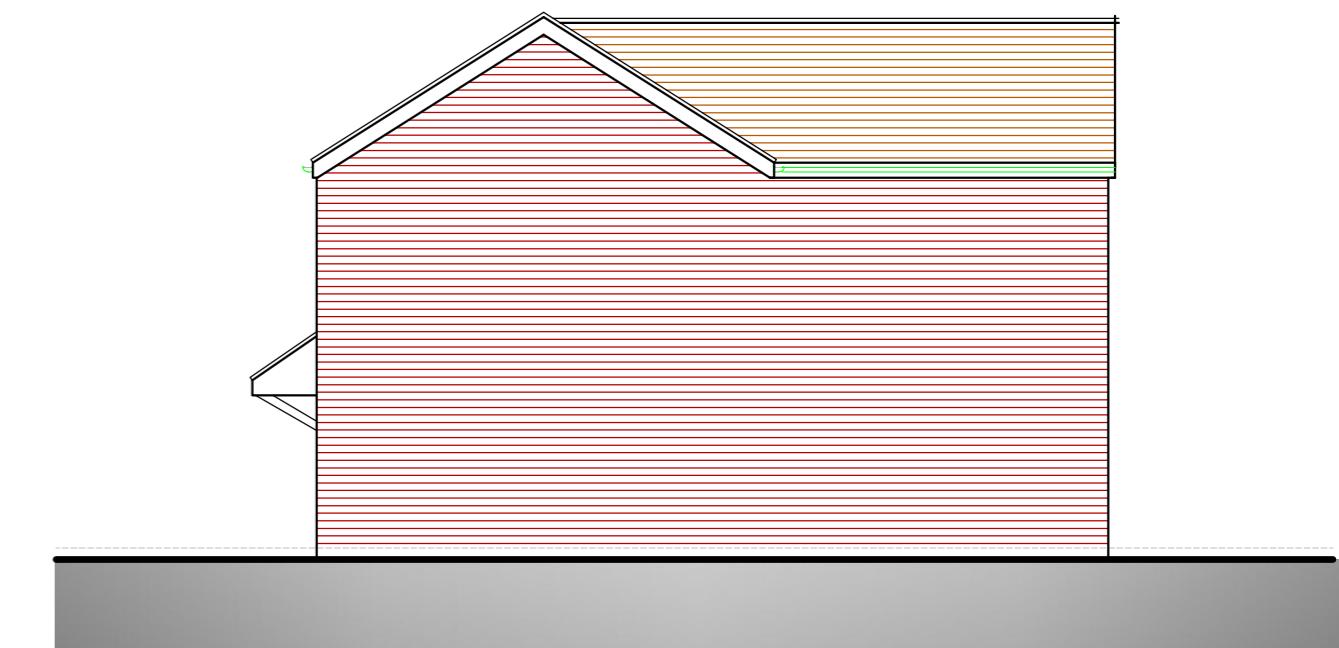

NORTH WEST ELEVATION

PROPOSED  
ELEVATIONS  
WORKSHOP 2

Whittles Yard rear of, 12-18 Hallowell Road,  
Northwood, HA6 1DW

 Scale Bar 1:100 @ A2  
 Metres



THE GILLETT MACLEOD PARTNERSHIP  
Chartered Architects & Town Planning Consultants  
1 High Road Old Eastcote Pinner Middlesex HA5 2EW tel. 0208 868 1333

Drg. No. 21/3484/113  
Scale 1:100  
Date 07/02/22  
Drawn by SB

REVISION  
drawer  
C