



AMENDMENTS	
A	Obscure glazed windows shown and roof amended 30/09/22

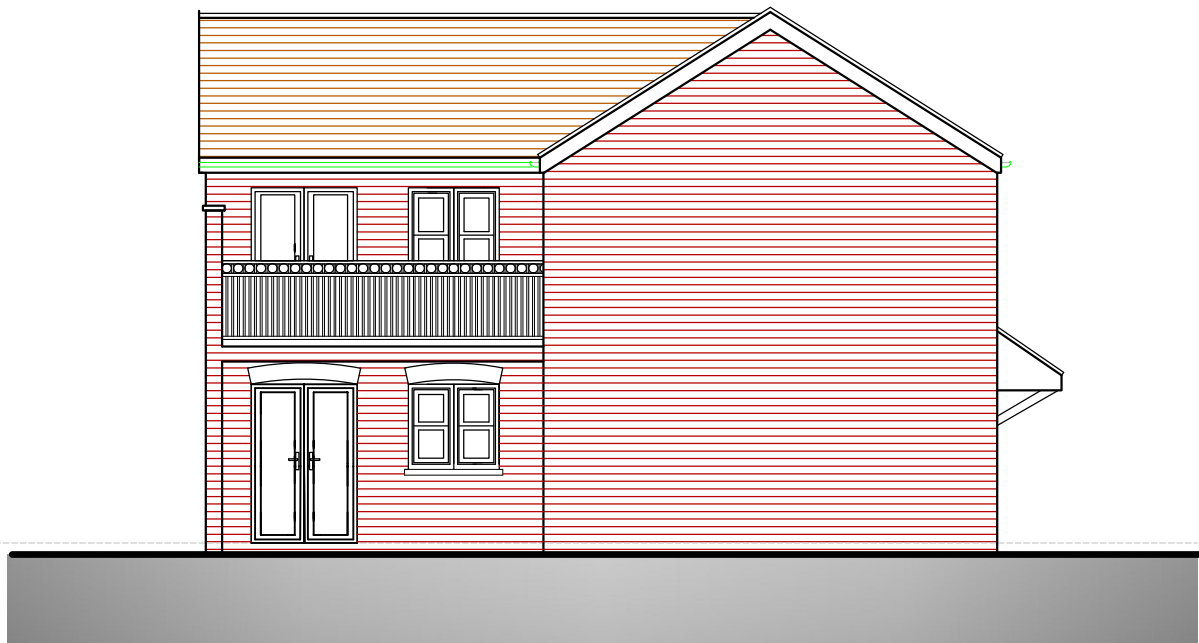


SOUTH WEST ELEVATION



SOUTH EAST ELEVATION

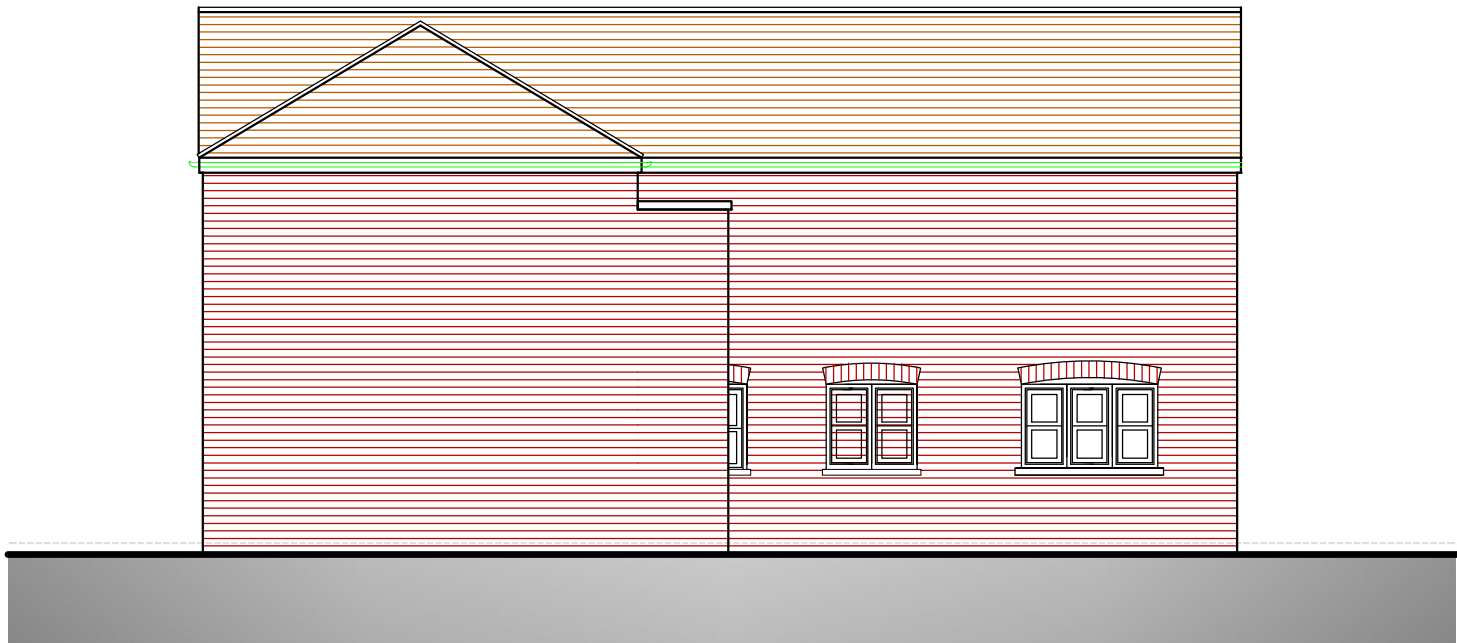

NORTH EAST ELEVATION

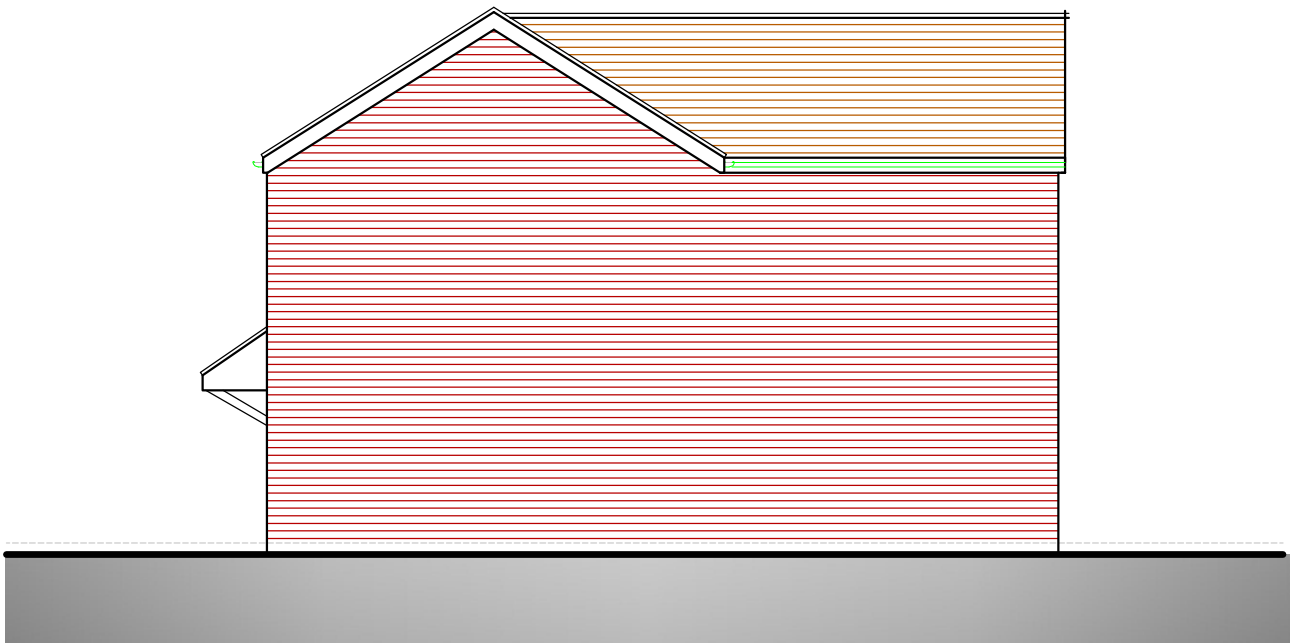

NORTH WEST ELEVATION

*Whittles Yard rear of, 12-18 Hallowell Road,
Northwood, HA6 1DW*

Scale Bar
1:100 @ A2

0 1 2 3 4 5 6 7 8 9 10
Metres



THE GILLETT MACLEOD PARTNERSHIP
Chartered Architects & Town Planning Consultants
1 High Road Old Eastcote Pinner Middlesex HA5 2EW tel. 0208 868 1333

Drg. No. 21/3484/113A
Scale 1:100
Date 07/02/22
Drawn by SB

REVISION	
A	
C	drawer

PROPOSED
ELEVATIONS
WORKSHOP 2