



A	Obscure glazed windows annotated 30/09/22
---	--

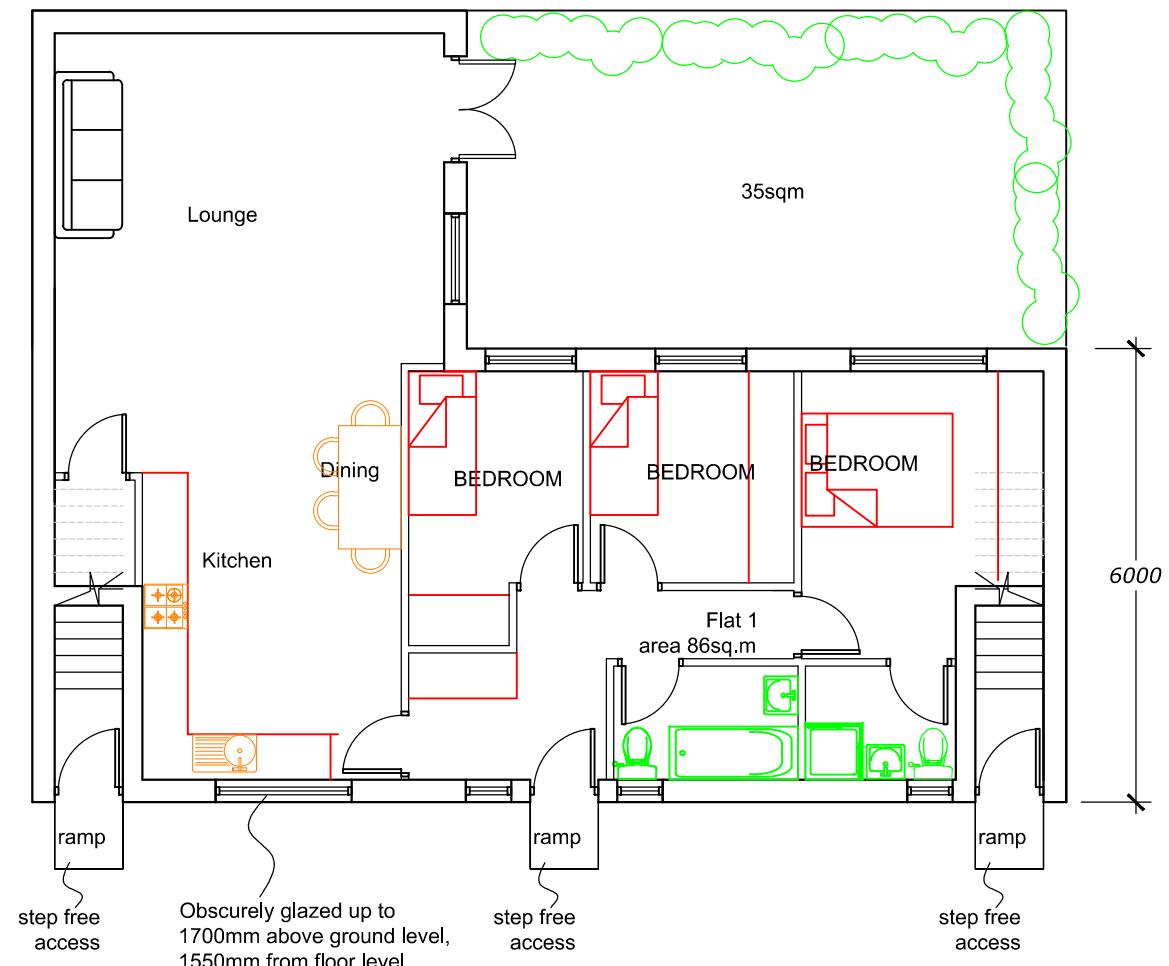

GROUND FLOOR PLAN

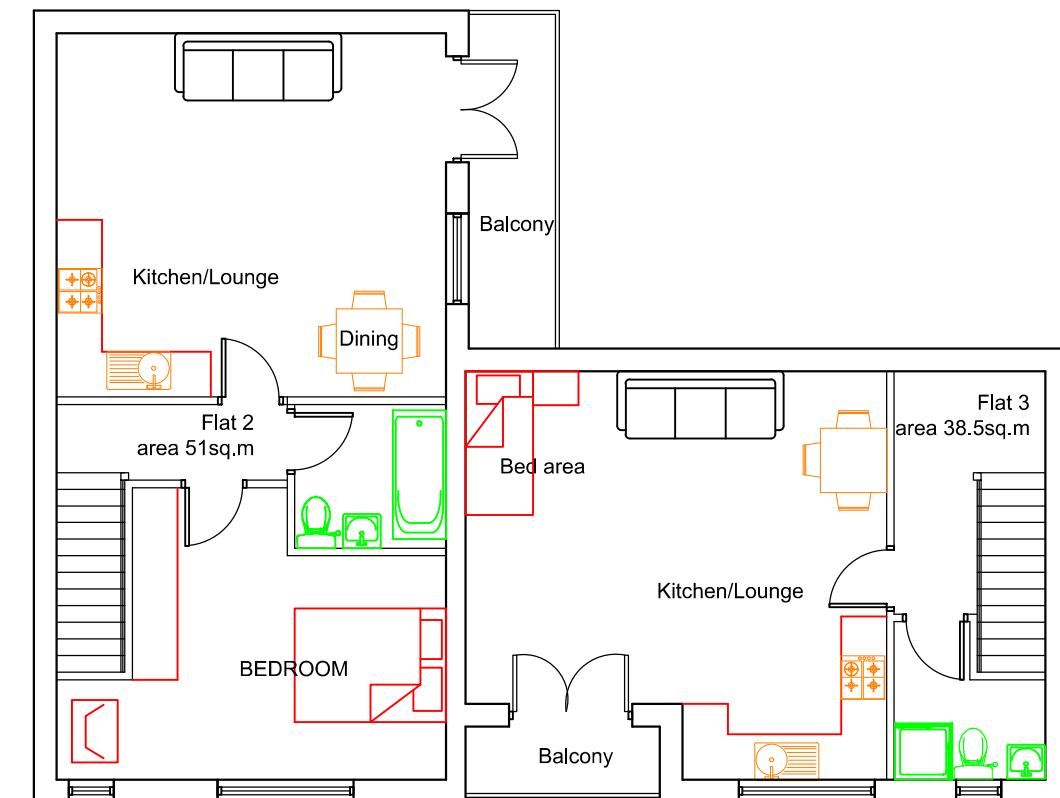

FIRST FLOOR PLAN

PROPOSED FLOOR PLANS
WORKSHOP 1

Whittles Yard rear of, 12-18 Hallowell Road,
Northwood, HA6 1DW

Scale Bar 1:100 @ A3
Metres



THE GILLETT MACLEOD PARTNERSHIP
Chartered Architects & Town Planning Consultants
1 High Road Old Eastcote Pinner Middlesex HA5 2EW tel. 0208 868 1333

Drg. No.21/34842/110A
Scale 1:100@A3
Date 28/04/22
Drawn by AK
REVISION A
C drawer