


GROUND FLOOR PLAN

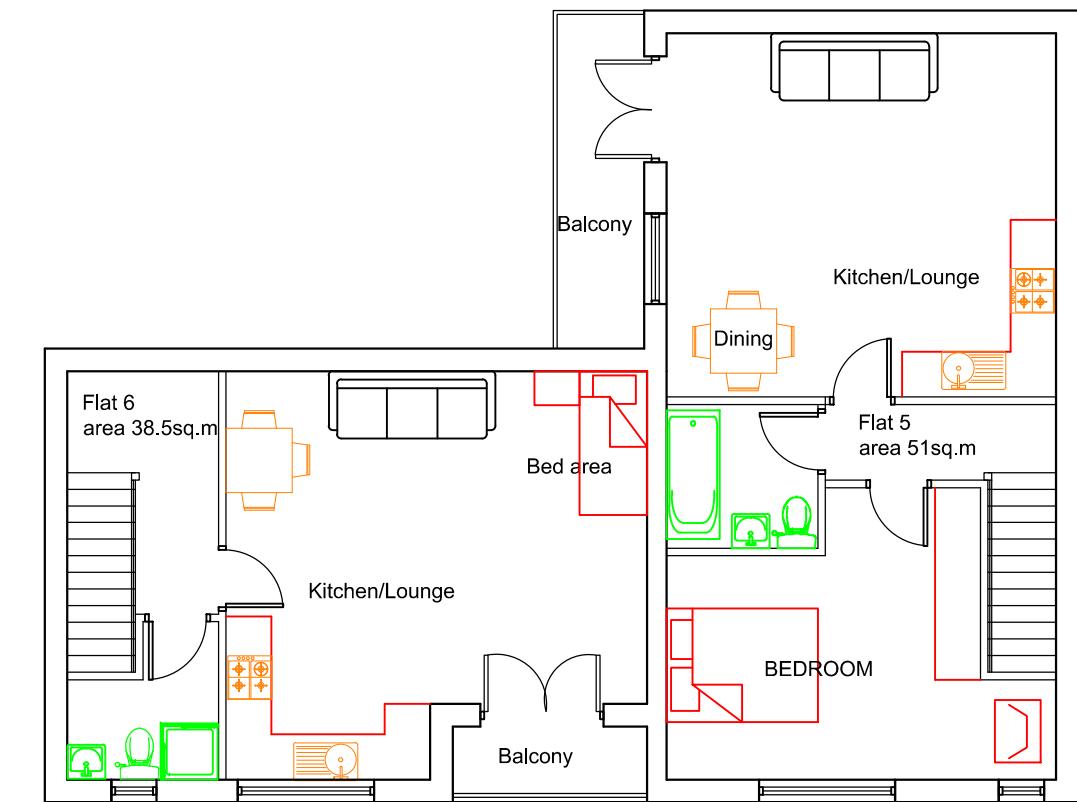

FIRST FLOOR PLAN

Whittles Yard rear of, 12-18 Hallowell Road,
Northwood, HA6 1DW

Scale Bar

1:100 @ A3

0 1 2 3 4 5 6 7 8 9 10 Metres



THE GILLETT MACLEOD PARTNERSHIP
Chartered Architects & Town Planning Consultants
1 High Road Old Eastcote Pinner Middlesex HA5 2EW tel. 0208 868 1333

PROPOSED FLOOR PLANS
WORKSHOP 2

Drg. No. 21/34842/112
Scale 1:100@A3
Date 07/02/22
Drawn by SB
REVISION
C
drawer