



A	Obscure glazed windows 30/09/22
---	------------------------------------

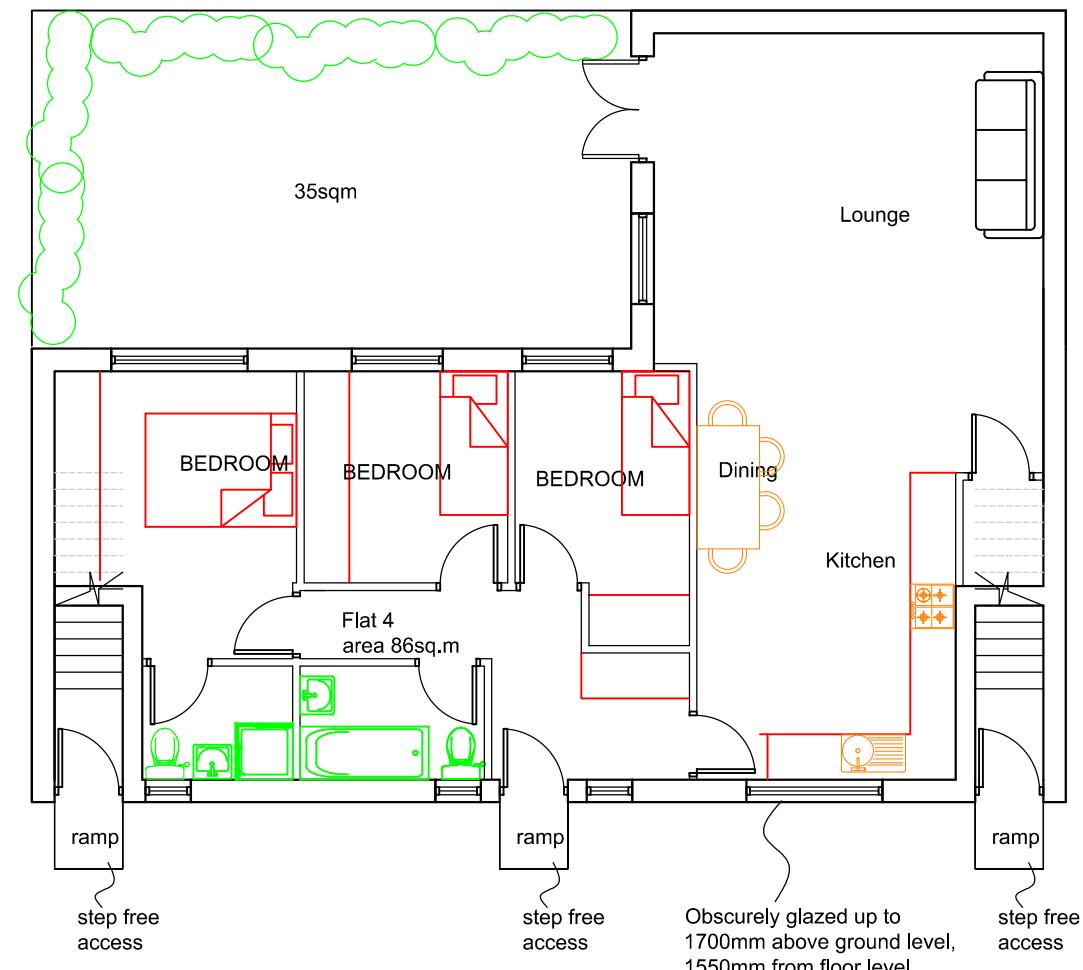

GROUND FLOOR PLAN

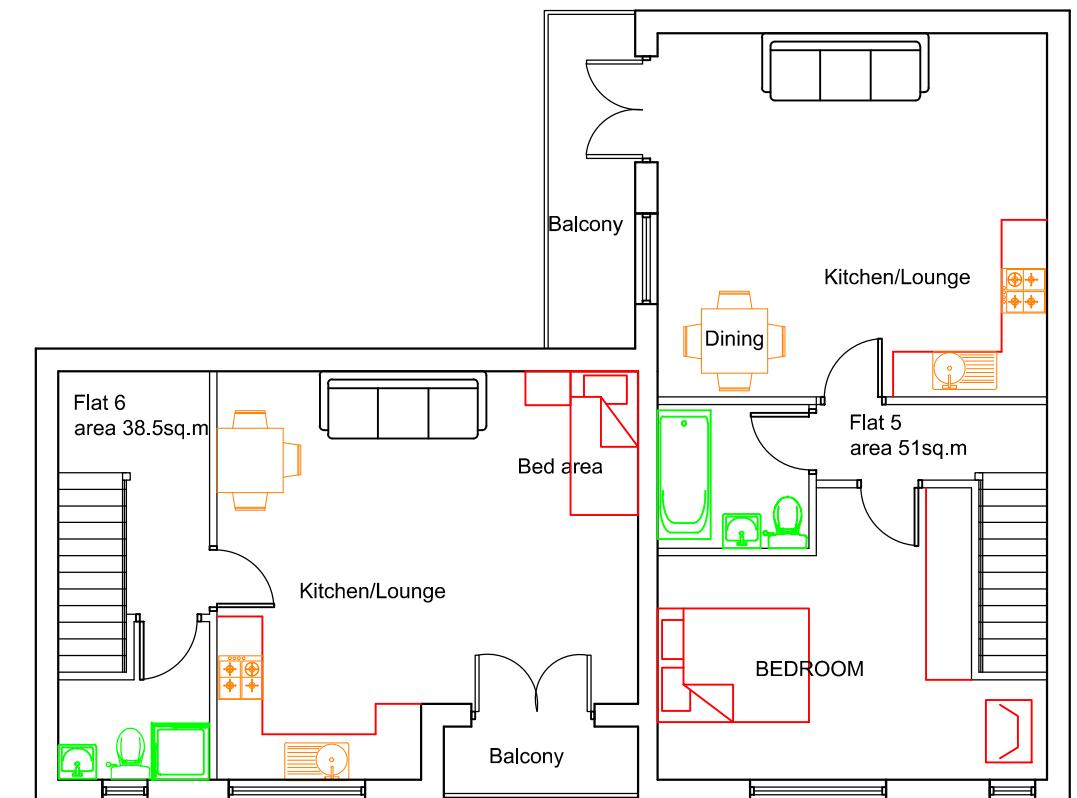

FIRST FLOOR PLAN

PROPOSED FLOOR PLANS  
WORKSHOP 2

Whittles Yard rear of, 12-18 Hallowell Road,  
Northwood, HA6 1DW

## Scale Bar

1:100 @ A3

0 1 2 3 4 5 6 7 8 9 10

Metres



THE GILLETT MACLEOD PARTNERSHIP  
Chartered Architects & Town Planning Consultants  
1 High Road Old Eastcote Pinner Middlesex HA5 2EW tel. 0208 868 1333

Drg. No. 21/34842/11A  
Scale 1:100@A3  
Date 07/02/22  
Drawn by SB

REVISION  
AC  
drawer