



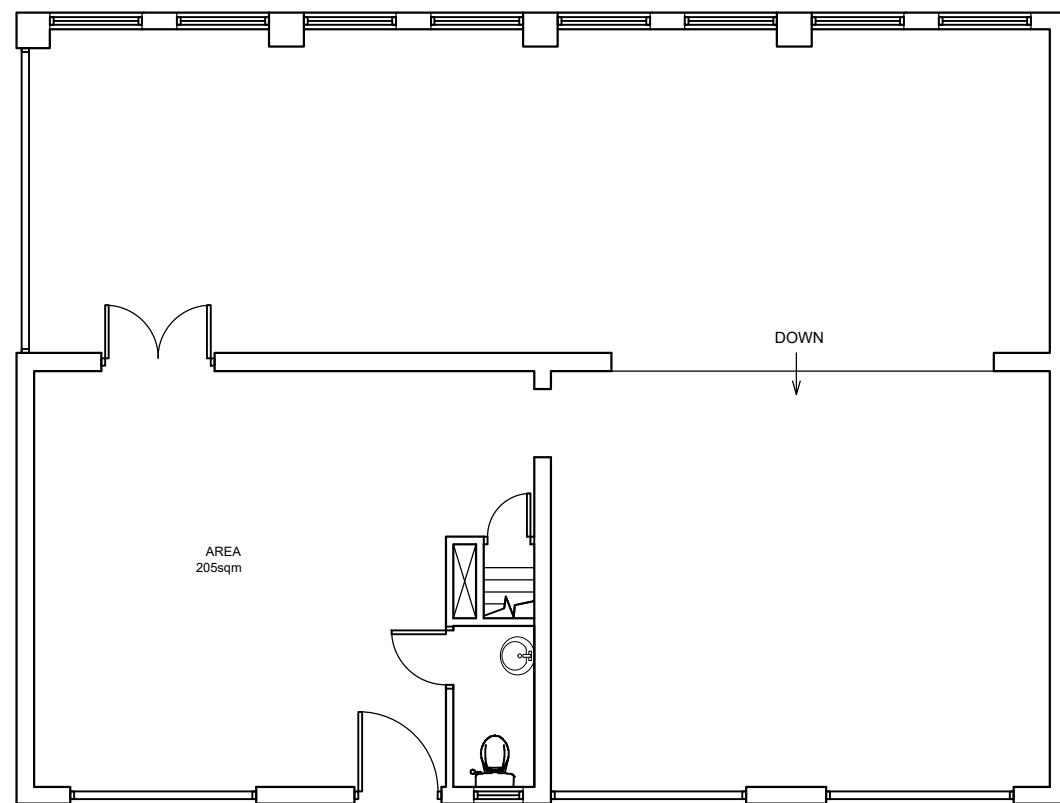


GROUND FLOOR PLAN

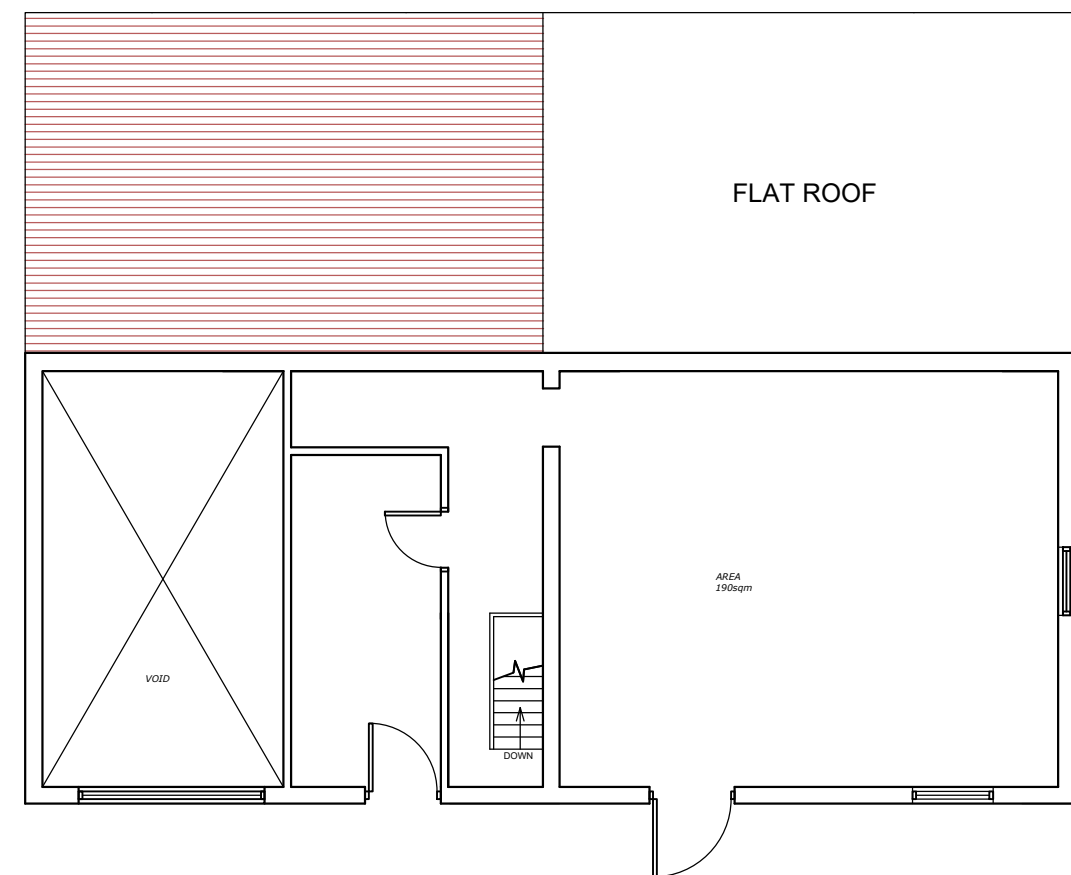

FIRST FLOOR PLAN

EXISTING FLOOR PLANS  
WORKSHOP 2

*Whittles Yard rear of, 12-18 Hallowell Road,  
Northwood, HA6 1DW*

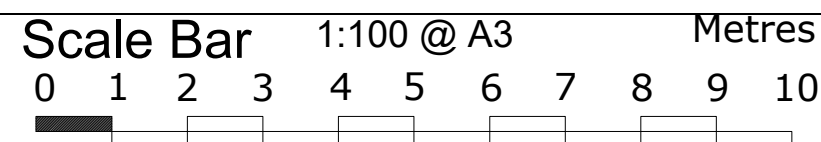

**THE GILLETT MACLEOD PARTNERSHIP**  
Chartered Architects & Town Planning Consultants  
1 High Road Old Eastcote Pinner Middlesex HA5 2EW tel. 0208 868 1333

Drg. No. 21/34842/6  
Scale 1:100@A3  
Date 07/12/21  
Drawn by SB

| REVISION |       |
|----------|-------|
| (C)      | drawn |