



FULLY GLAZED STABLE DOOR
BOTTOM LEAVE FIXED SHUT


FIXED GLAZED PANELS
BELOW, TILTED
AND PIVOT,
INVERT OPENING
WINDOWS ABOVE

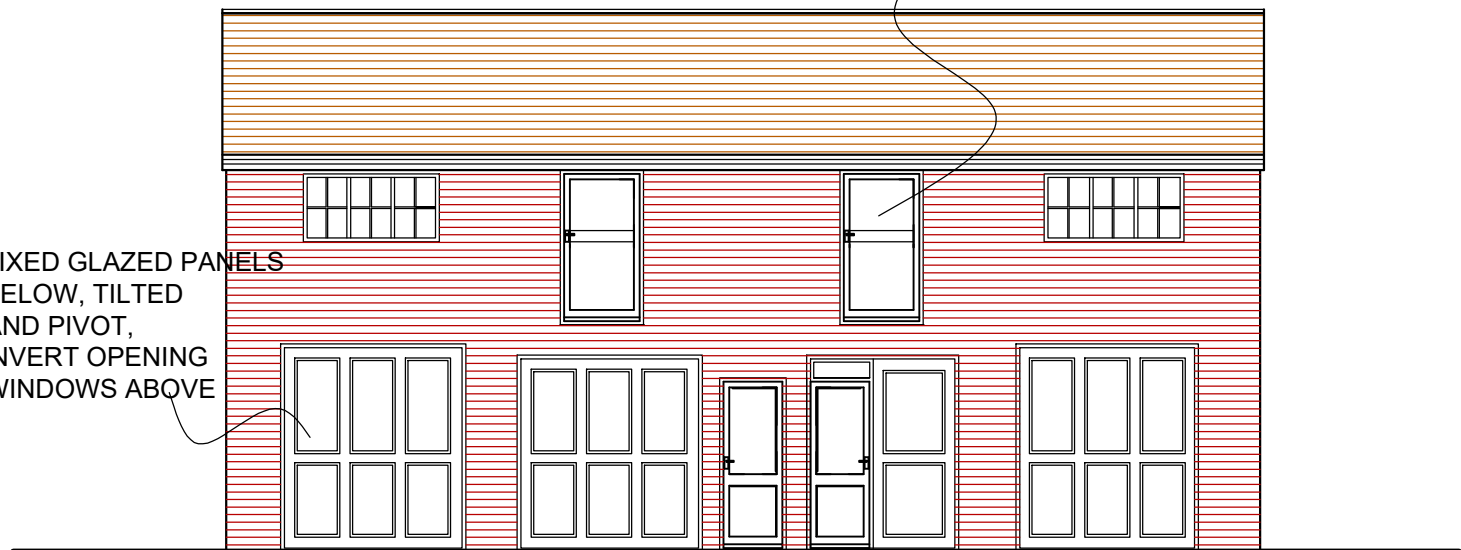


SOUTH WEST ELEVATION

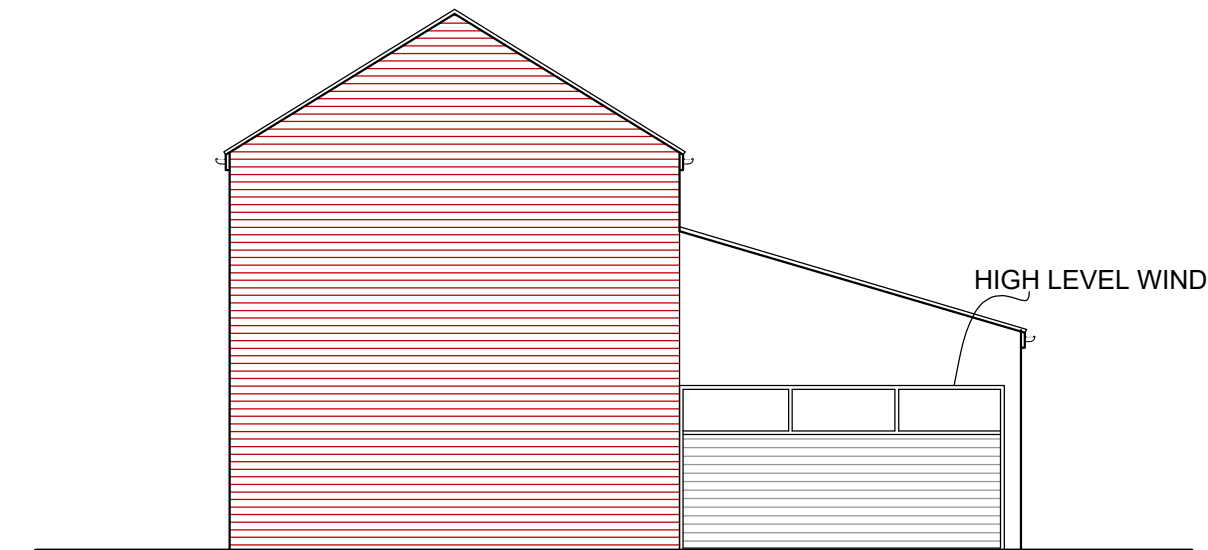

SOUTH EAST ELEVATION

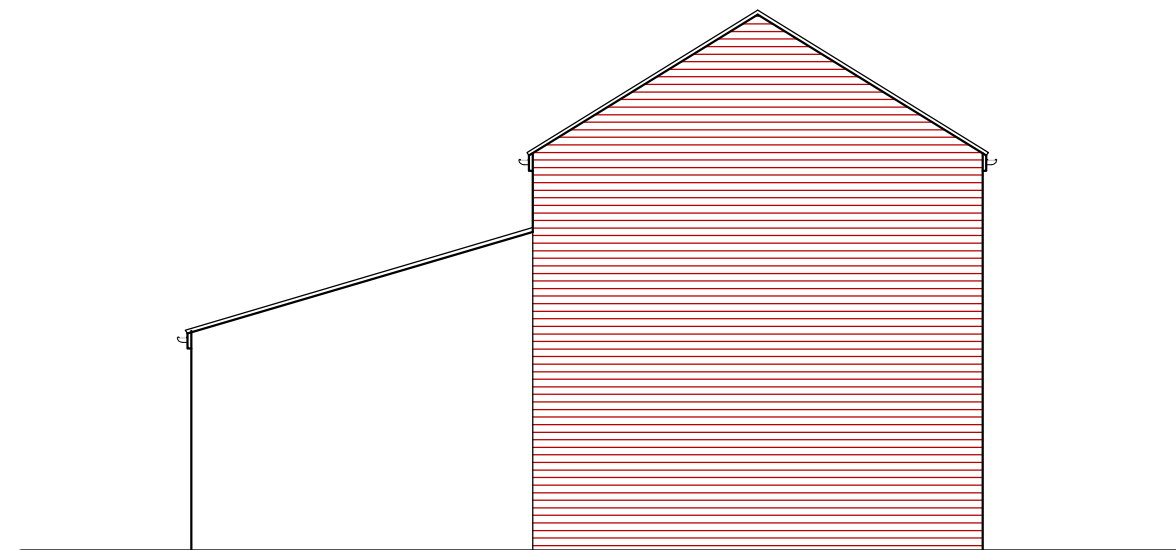


NORTH WEST ELEVATION

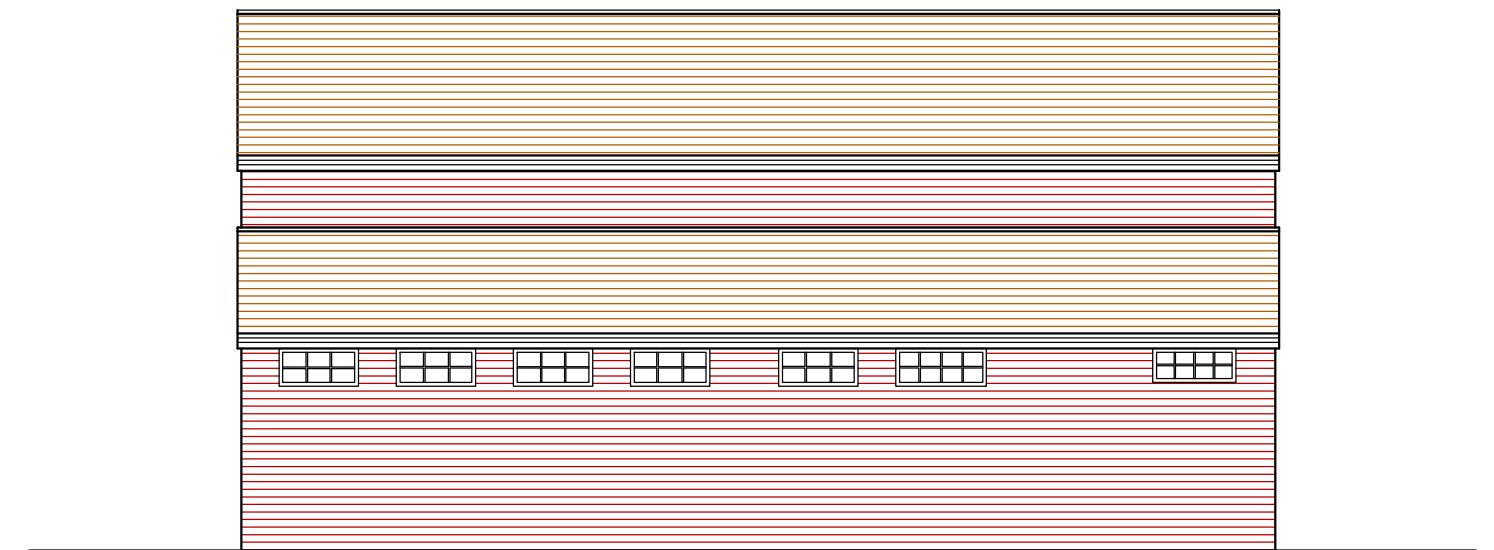

NORTH EAST ELEVATION

PROPOSED ELEVATIONS
HOUSE 1 AND HOUSE 2

*Whittles Yard rear of, 12-18 Hallowell Road,
Northwood, HA6 1DW*

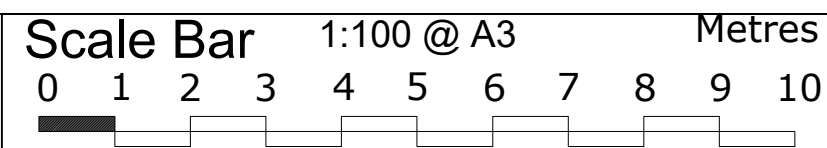

THE GILLETT MACLEOD PARTNERSHIP
Chartered Architects & Town Planning Consultants
1 High Road Old Eastcote Pinner Middlesex HA5 2EW tel. 0208 868 1333

Drg. No. 21/34842/202
Scale 1:100@A3
Date 23/11/22
Drawn by AK

REVISION	
1	drawn