



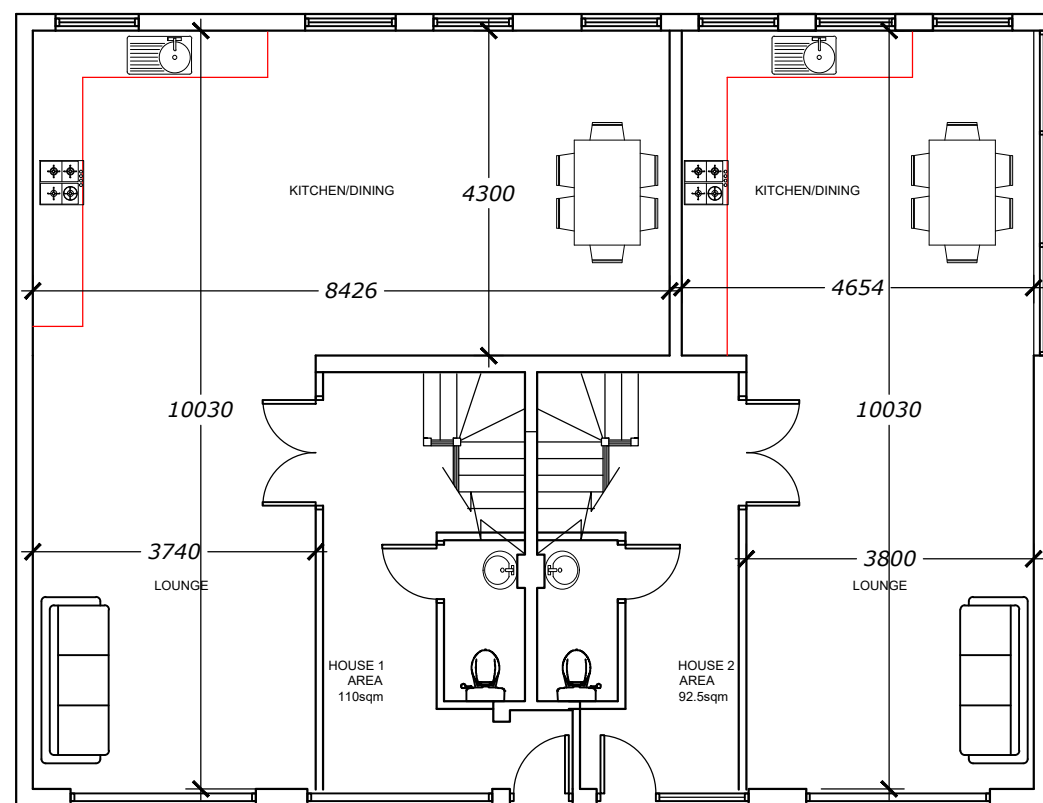


GROUND FLOOR PLAN

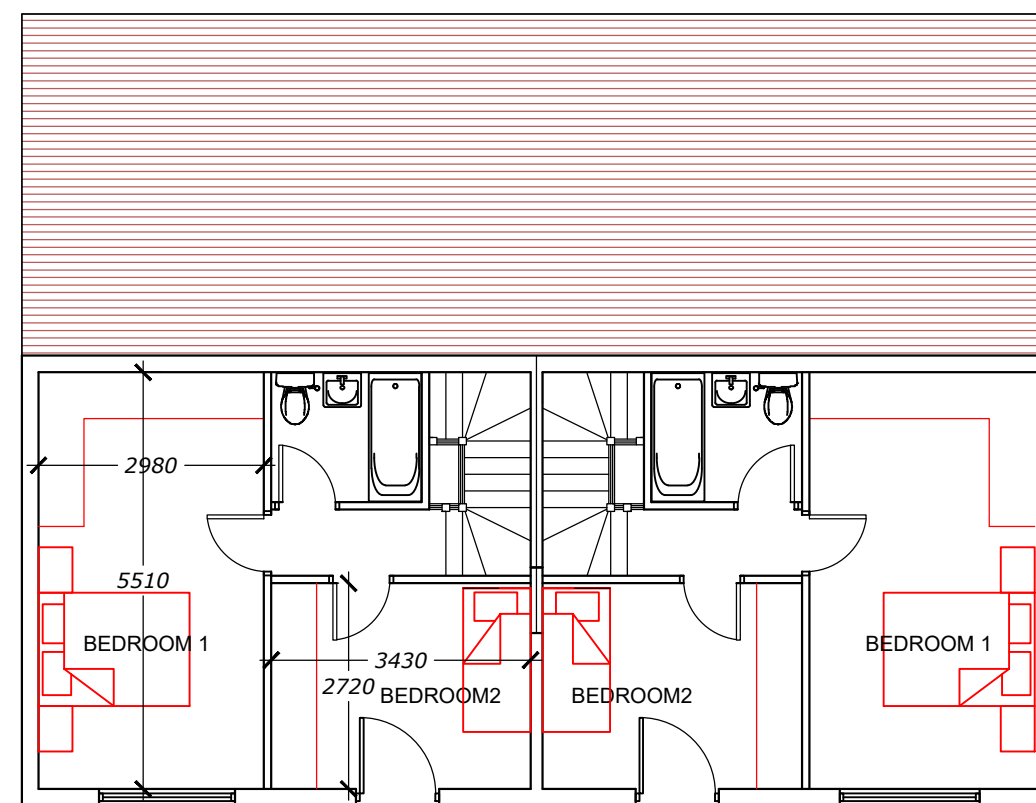

FIRST FLOOR PLAN

PROPOSED FLOOR PLANS
HOUSE 1 AND HOUSE 2

Whittles Yard rear of, 12-18 Hallowell Road,
Northwood, HA6 1DW

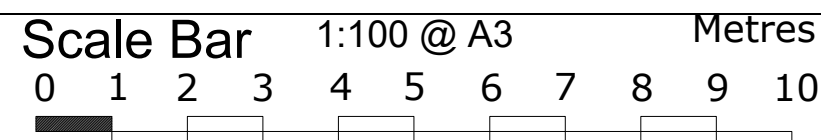

THE GILLETT MACLEOD PARTNERSHIP
Chartered Architects & Town Planning Consultants
1 High Road Old Eastcote Pinner Middlesex HA5 2EW tel. 0208 868 1333

Drg. No. 21/34842/201
Scale 1:100@A3
Date 23/11/22
Drawn by AK

REVISION	
(C)	drawn