
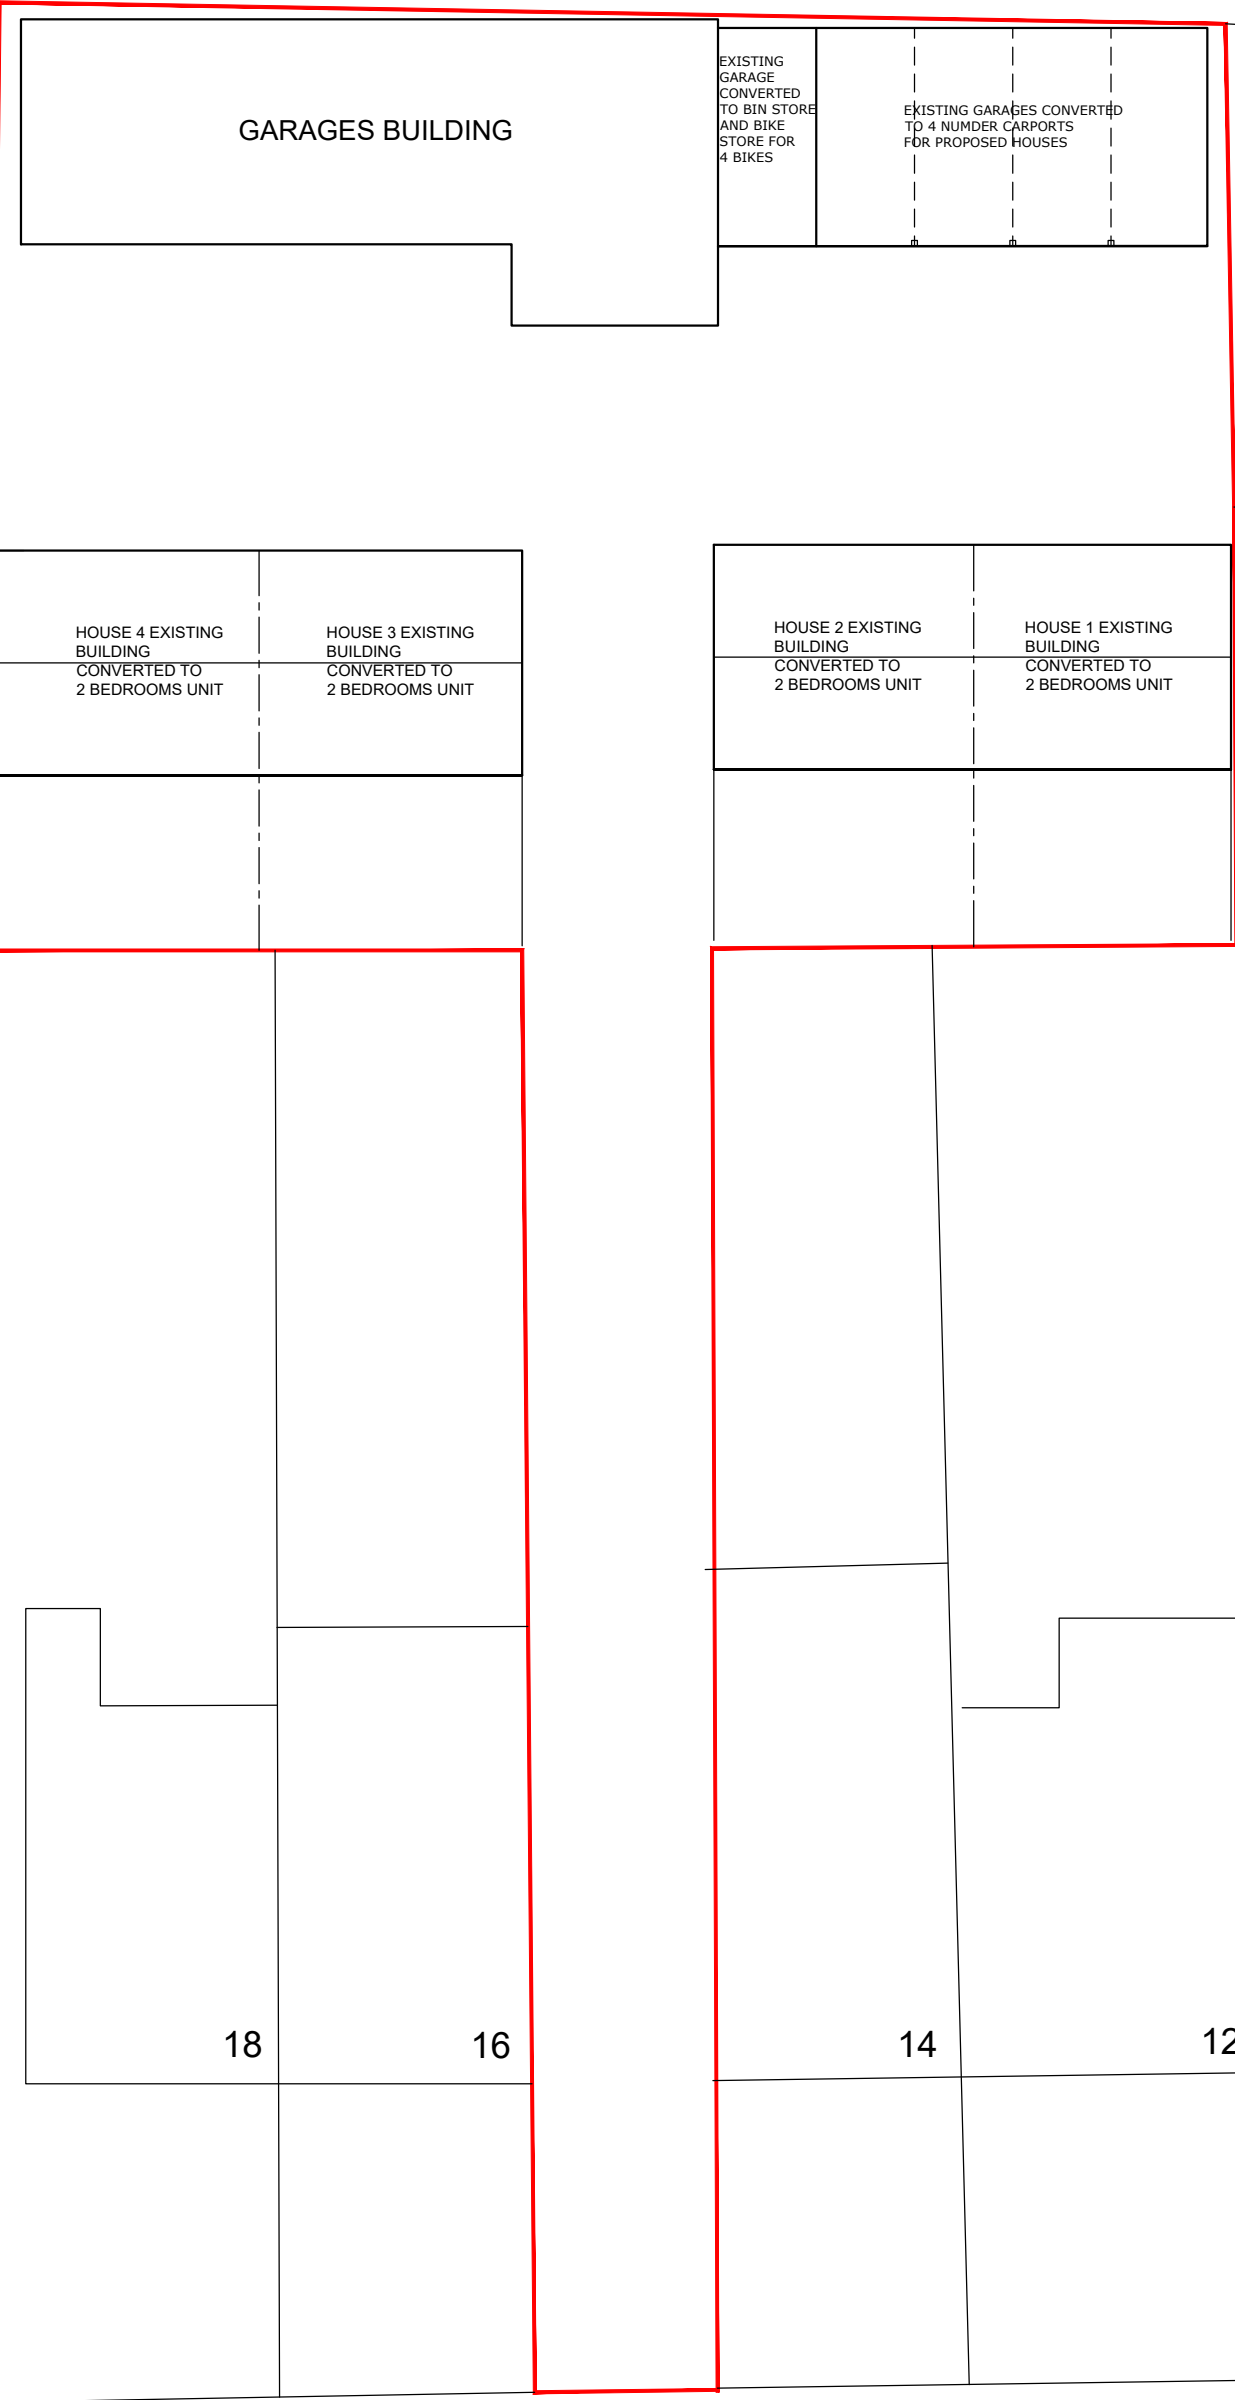
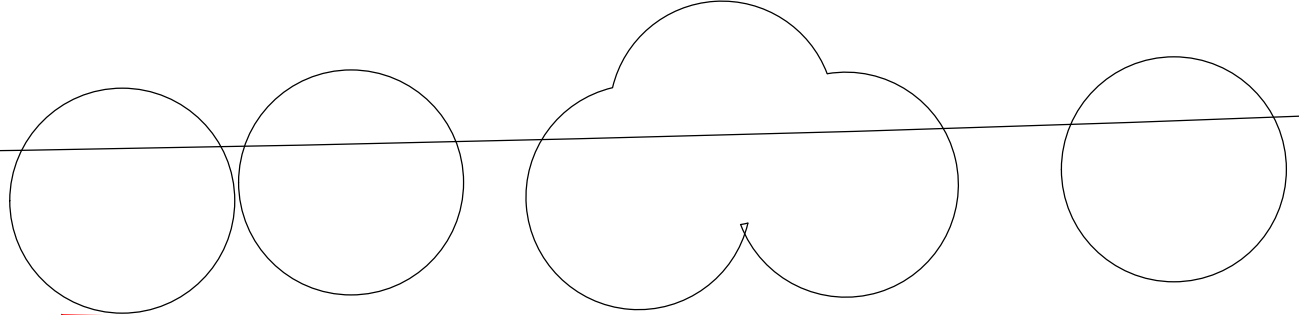


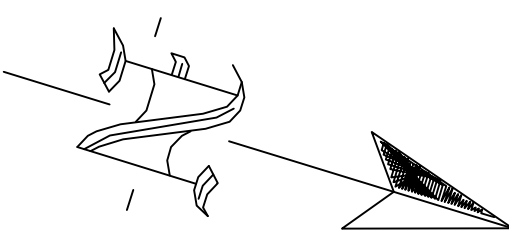

HALLOWELL ROAD

PROPOSED SITE PLAN

*Whittles Yard rear of, 12-18 Hollowell Road,
Northwood, HA6 1DW*

Scale Bar
0 1 2 3 4 5 6 7 8 9 10 Metres
1:200 @ A1



THE GILLETT MACLEOD PARTNERSHIP
Chartered Architects & Town Planning Consultants
1 High Road Old Eastcote Pinner Middlesex HA5 2EW tel. 0208 868 1333

Drg. No.21/34842/200	REVISION
Scale 1:200	
Date 13/12/21	
Drawn by SB	
(C)	drawer