




Rev.	Amendments
A	Notes added 27/04/23
B	Notes changed 13/06/23

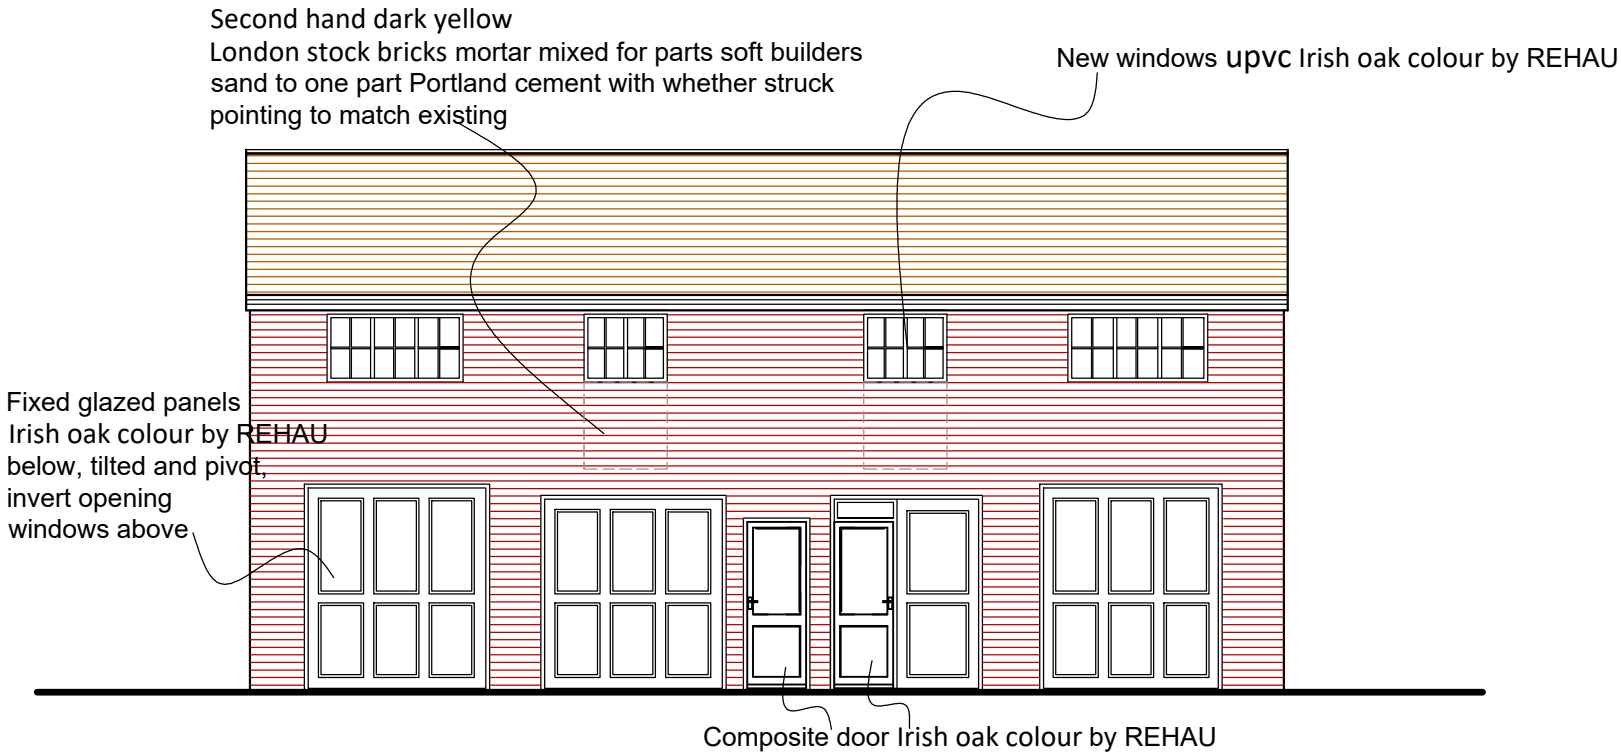


SOUTH WEST ELEVATION

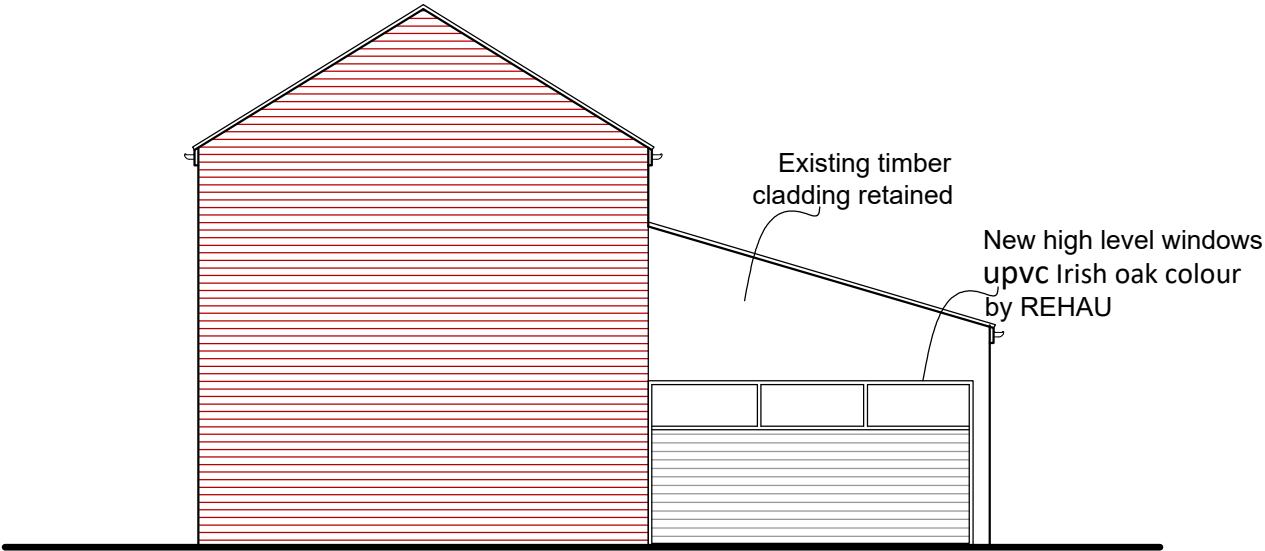

SOUTH EAST ELEVATION

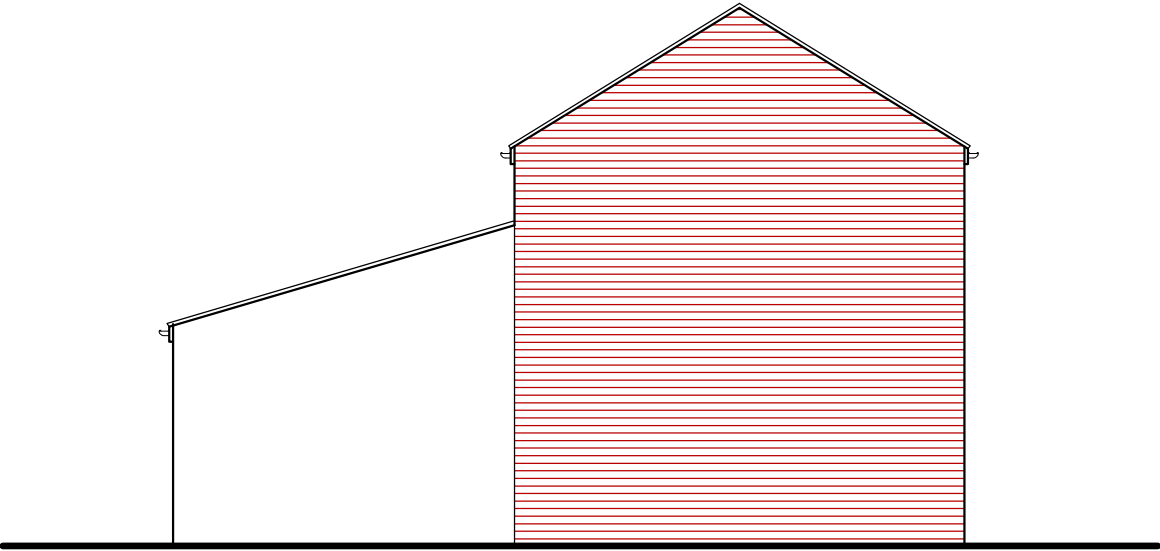


NORTH WEST ELEVATION

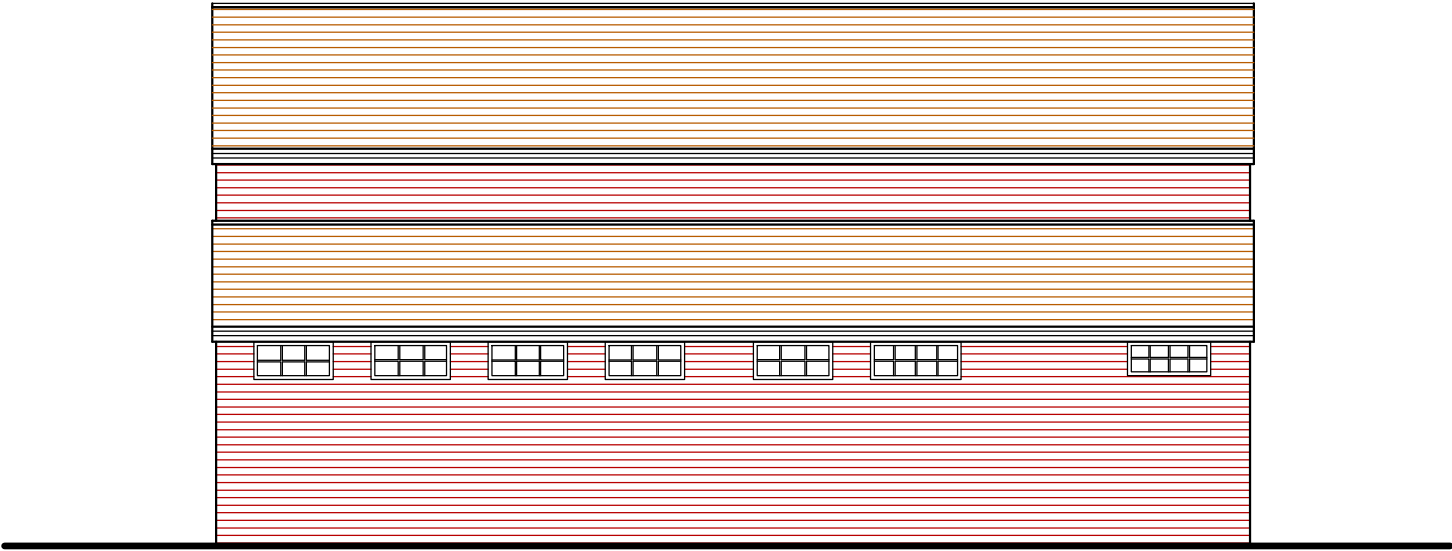

NORTH EAST ELEVATION

PROPOSED ELEVATIONS  
WORKSHOP 1

Whittles Yard rear of, 12-18 Hallowell Road,  
Northwood, HA6 1DW

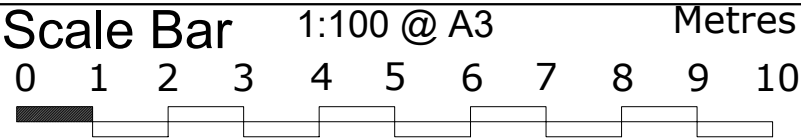

THE GILLETT MACLEOD PARTNERSHIP  
Chartered Architects & Town Planning Consultants  
1 High Road Old Eastcote Pinner Middlesex HA5 2EW tel. 0208 868 1333

Drg. No. 21/34842/302<sup>B</sup>  
Scale 1:100@A3  
Date 09/02/23  
Drawn by AK

REVISION
B
(C) drawer