


Rev.	Amendments
A	Notes added 27/04/23
B	Notes changed 13/06/23

Second hand dark yellow
London stock bricks mortar mixed for parts soft builders
sand to one part Portland cement with whether struck
pointing to match existing

New windows upvc Irish oak colour by REHAU




SOUTH WEST ELEVATION

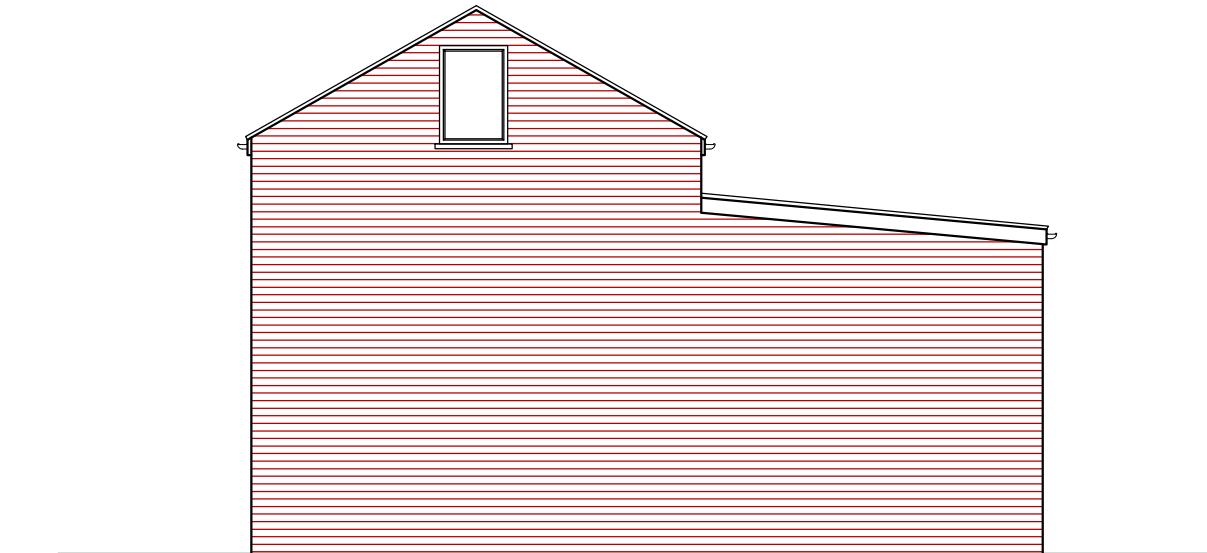


SOUTH EAST ELEVATION

Existing timber cladding
retained
New high level windows
upvc Irish oak colour by REHAU

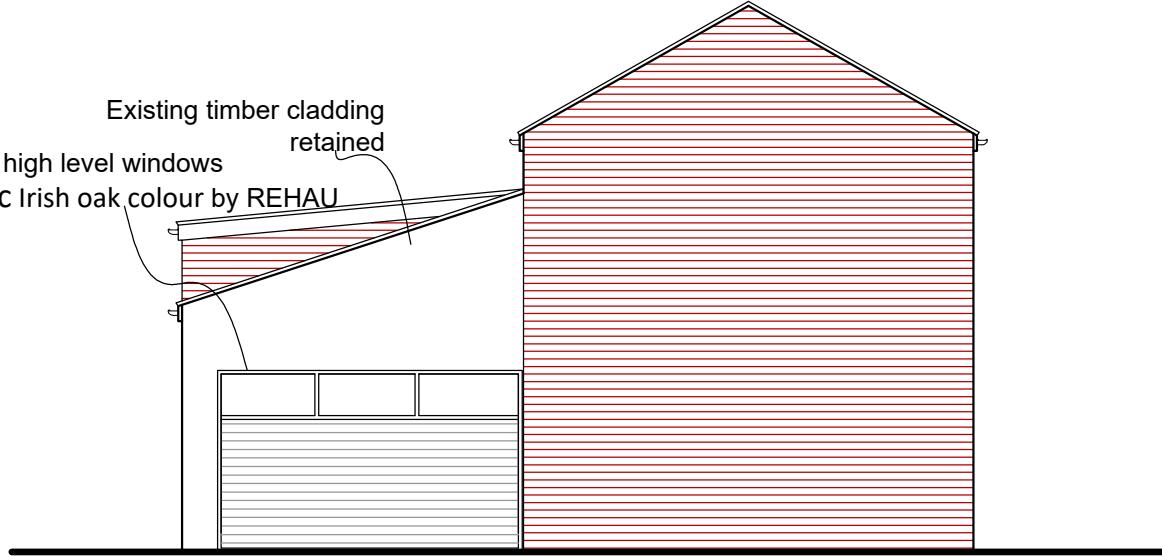

NORTH WEST ELEVATION

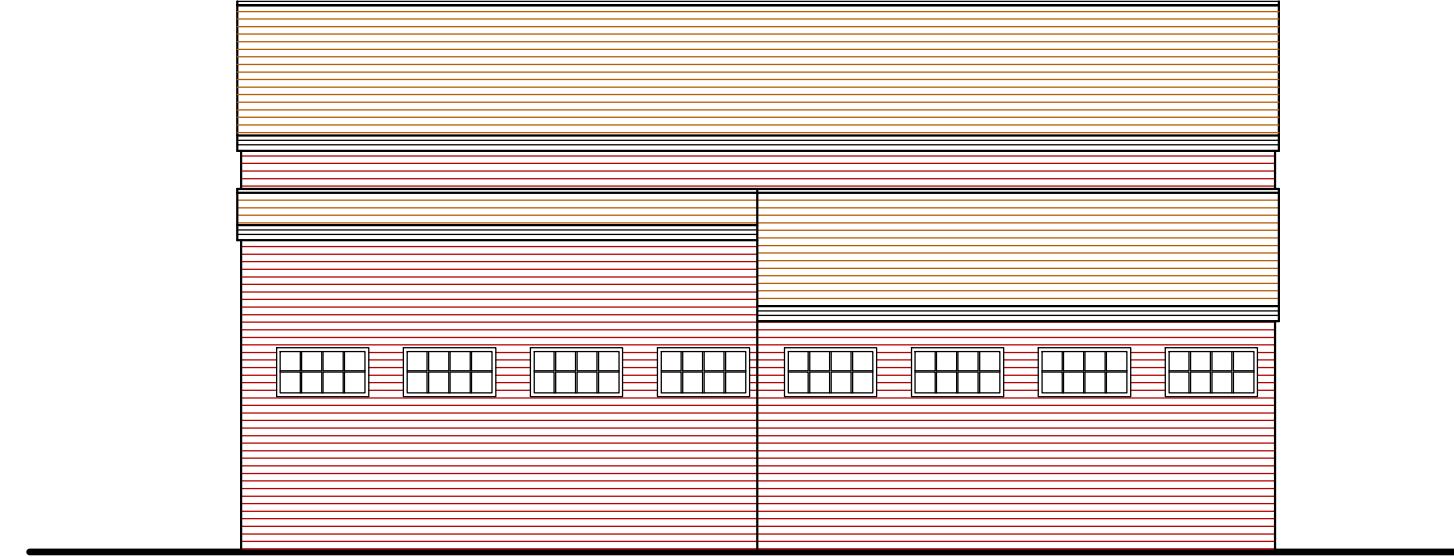

NORTH EAST ELEVATION

PROPOSED ELEVATIONS WORKSHOP 2

*Whittles Yard rear of, 12-18 Hallowell Road,
Northwood, HA6 1DW*

A detailed title block and scale bar for a technical drawing. The title block includes 'Scale Bar', '1:100 @ A3', and 'Metres'. The scale bar features a 1mm mark, a 10mm mark, and a 100mm mark, with intermediate 1mm increments labeled 1 through 9.



THE GILLETT MACLEOD PARTNERSHIP
Chartered Architects & Town Planning Consultants
1 High Road Old Eastcote Pinner Middlesex HA5 2EW tel. 0208 868 1333

Drg. No. 21/34842/304B
Scale 1:100@A3
Date 09/02/23
Drawn by AK

REVISION

B