

Rev.	Amendments
A	Notes added 27/04/23

NEW WINDOWS by REHAU color anthracite gray

Second hand London stock brick
to match existing

FIXED GLAZED PANELS
BELOW, TILTED
AND PIVOT,
INVERT OPENING
WINDOWS ABOVE




Composite door color gray


SOUTH WEST ELEVATION

Existing timber cladding
retained


HIGH LEVEL WINDOW

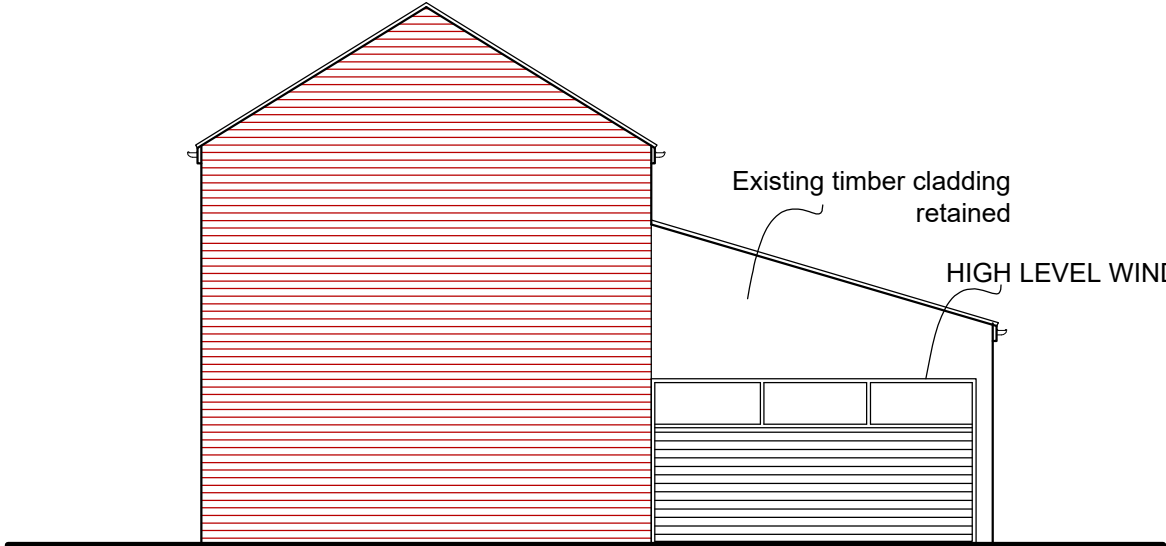

SOUTH EAST ELEVATION

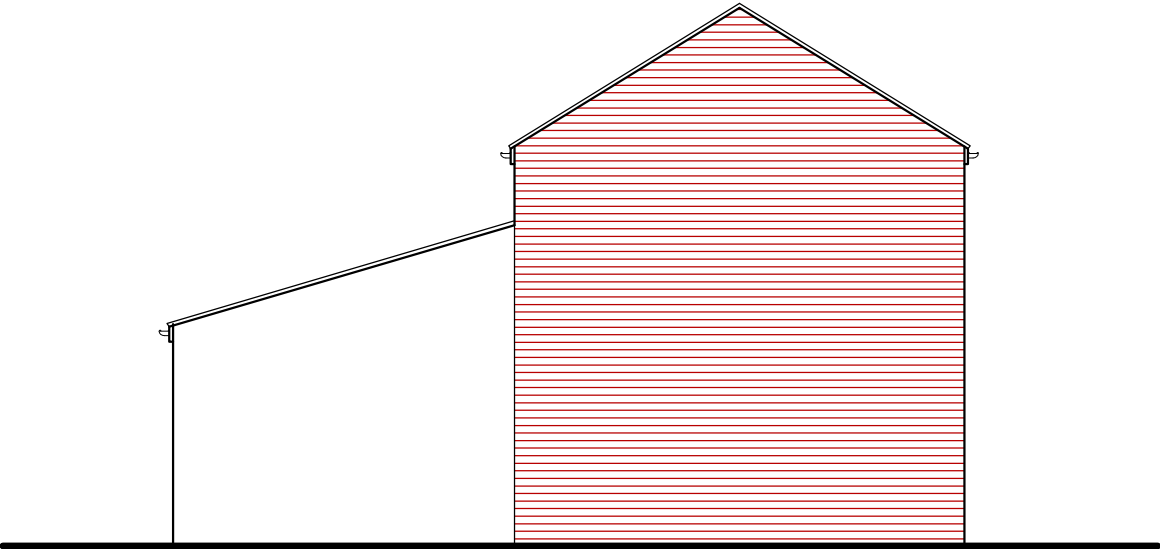


NORTH WEST ELEVATION

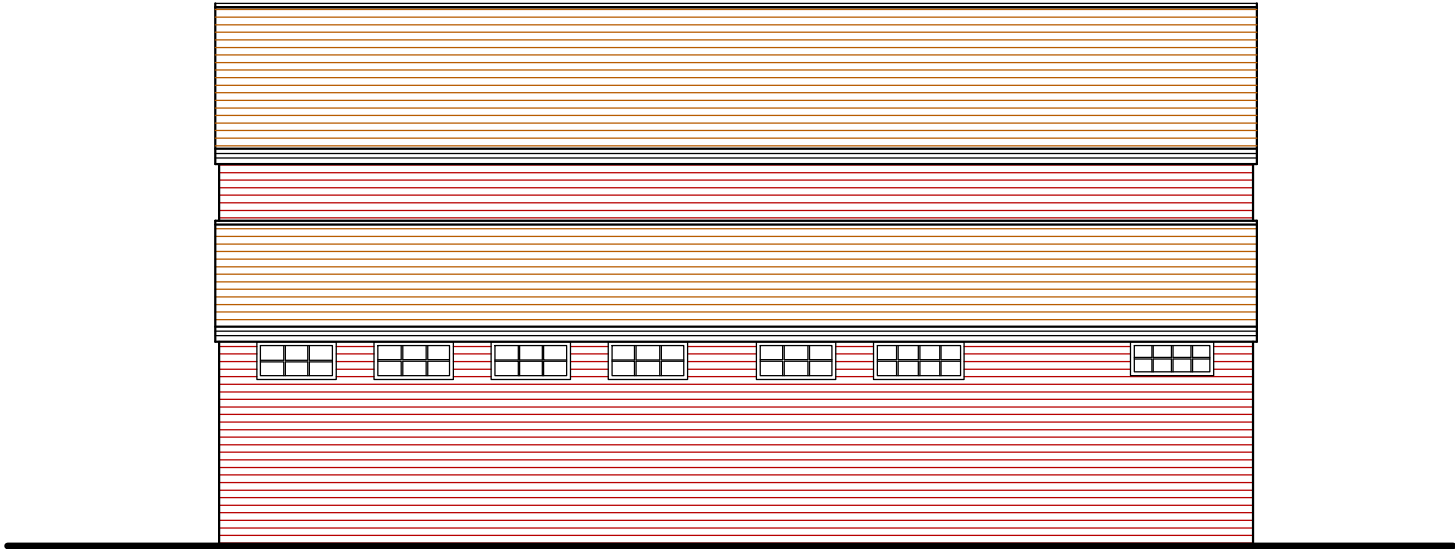

NORTH EAST ELEVATION

PROPOSED ELEVATIONS
WORKSHOP 1

Whittles Yard rear of, 12-18 Hallowell Road,
Northwood, HA6 1DW

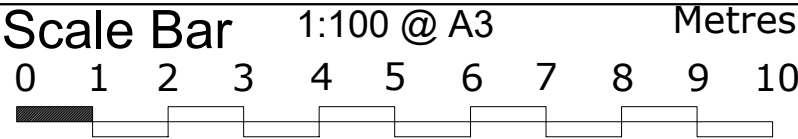

THE GILLETT MACLEOD PARTNERSHIP
Chartered Architects & Town Planning Consultants
1 High Road Old Eastcote Pinner Middlesex HA5 2EW tel. 0208 868 1333

Drg. No. 21/34842/302^A
Scale 1:100@A3
Date 09/02/23
Drawn by AK

REVISION
A
(C) drawer