



Rev.	Amendments
A	Notes added 27/04/23

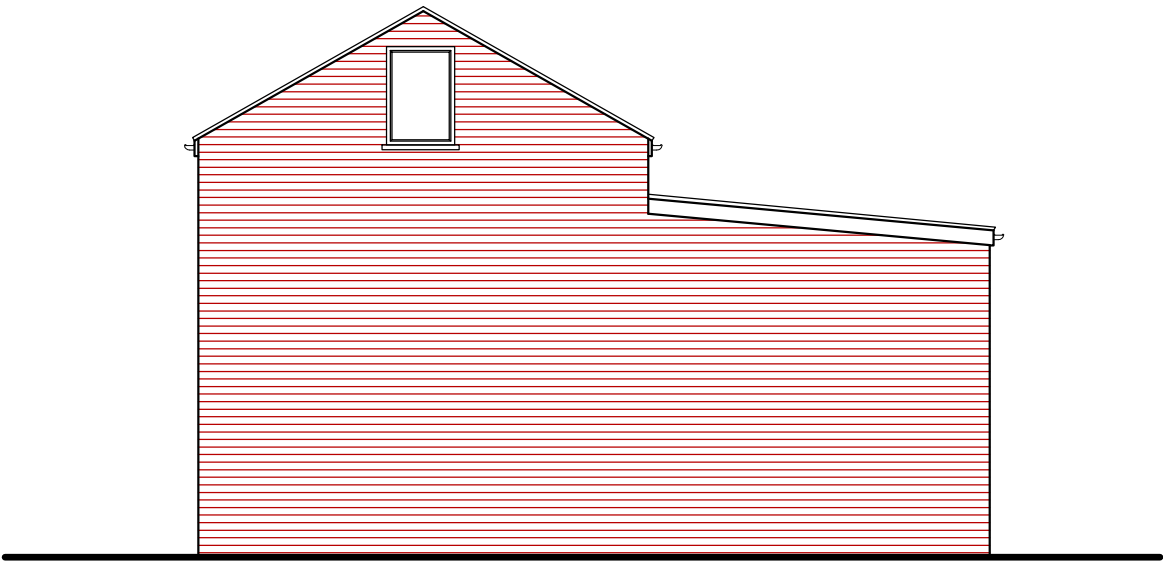


SOUTH WEST ELEVATION



SOUTH EAST ELEVATION

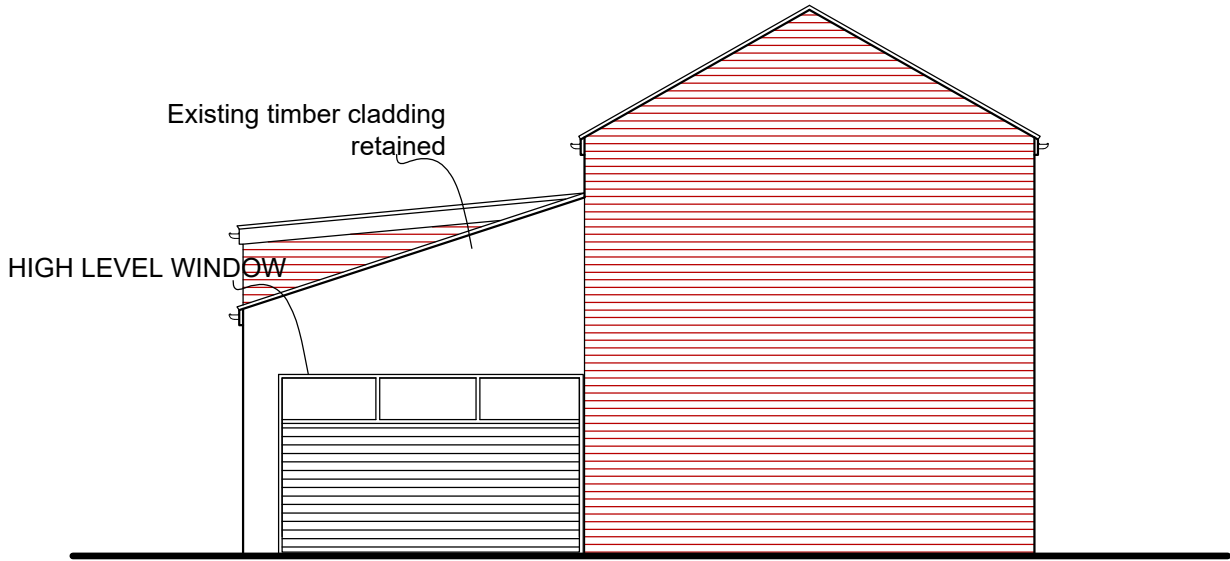


NORTH WEST ELEVATION

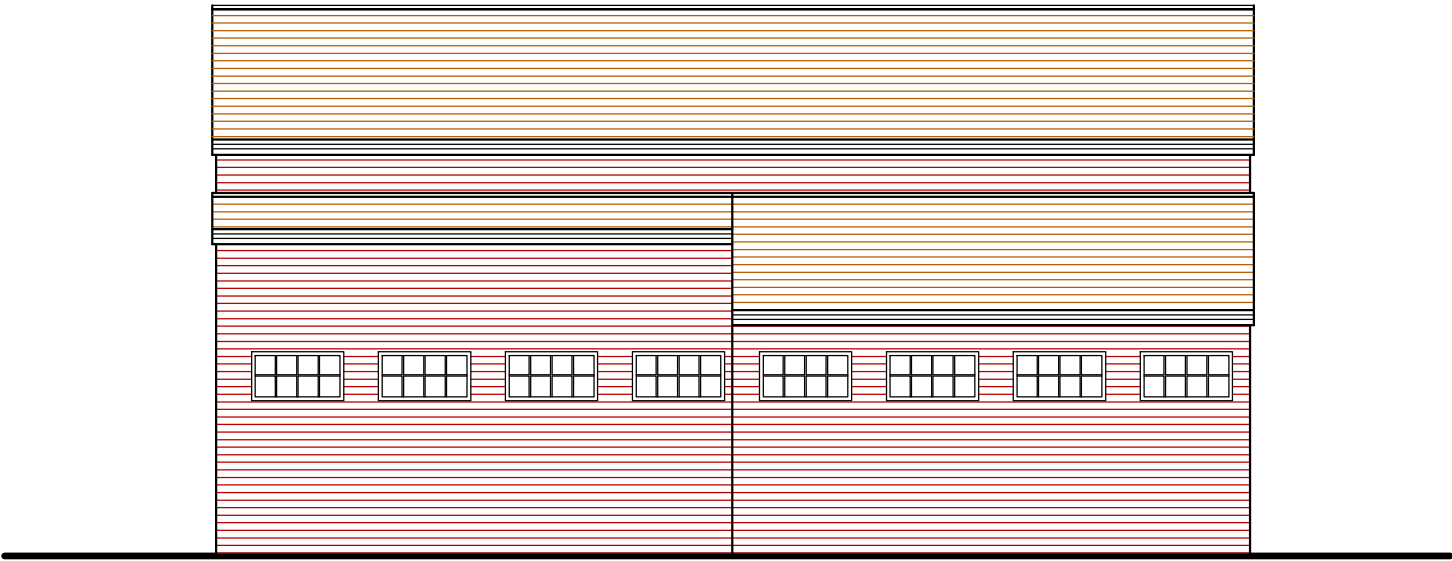

NORTH EAST ELEVATION

PROPOSED ELEVATIONS
WORKSHOP 2

Whittles Yard rear of, 12-18 Hallowell Road,
Northwood, HA6 1DW

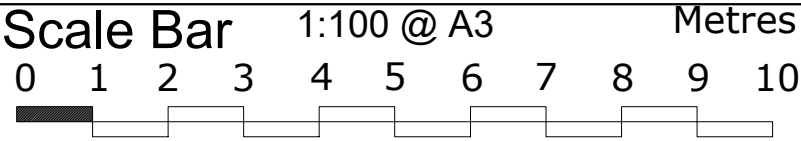

THE GILLETT MACLEOD PARTNERSHIP
Chartered Architects & Town Planning Consultants
1 High Road Old Eastcote Pinner Middlesex HA5 2EW tel. 0208 868 1333

Drg. No. 21/34842/304A
Scale 1:100@A3
Date 09/02/23
Drawn by AK

REVISION
A
(C) drawer