
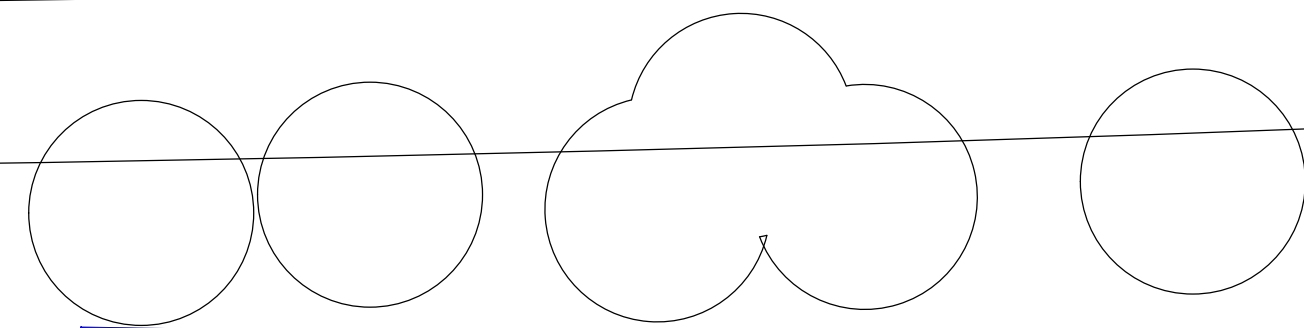


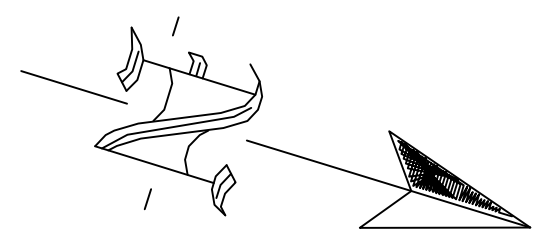

GARAGES BUILDING

WORKSHOP 2

WORKSHOP 1

18

16

14

12

HALLOWELL ROAD

EXISTING SITE PLAN

*Whittles Yard rear of, 12-14 Hollowell Road,
Northwood, HA6 1DW*



THE GILLETT MACLEOD PARTNERSHIP
Chartered Architects & Town Planning Consultants
1 High Road Old Eastcote Pinner Middlesex HA5 2EW tel. 0208 868 1333

Drg. No. 21/34842/400
Scale 1:200
Date 13/12/21
Drawn by SB

REVISION	
©	drawer