



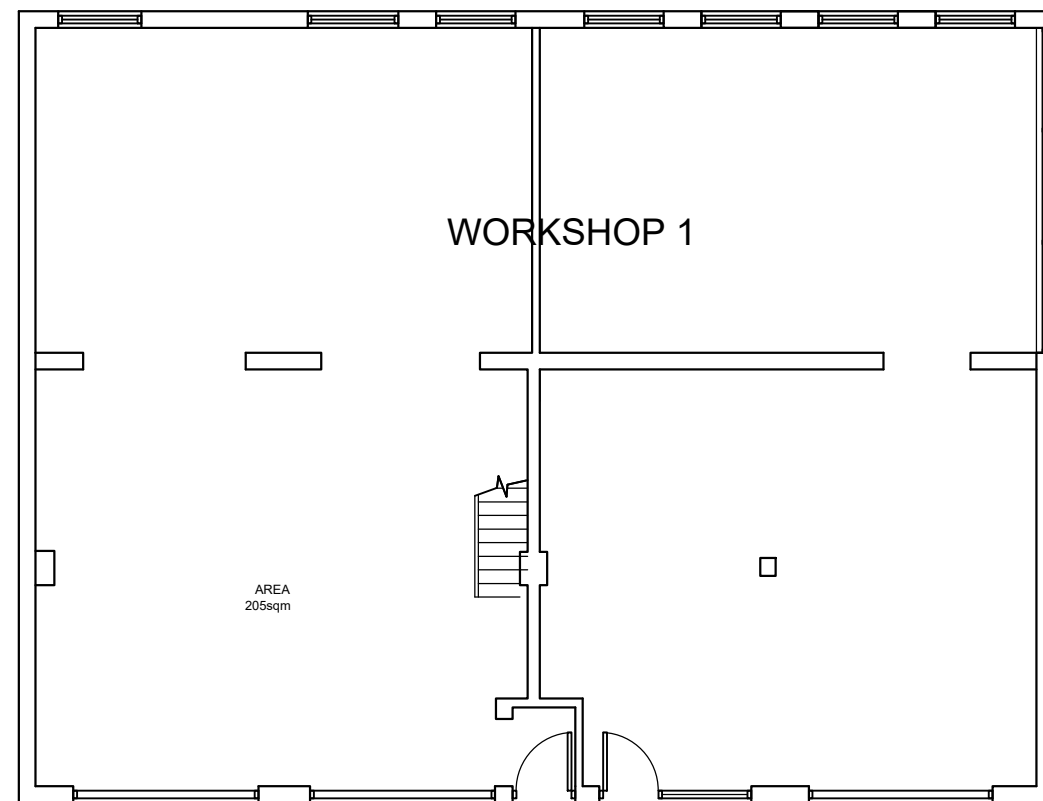


GROUND FLOOR PLAN

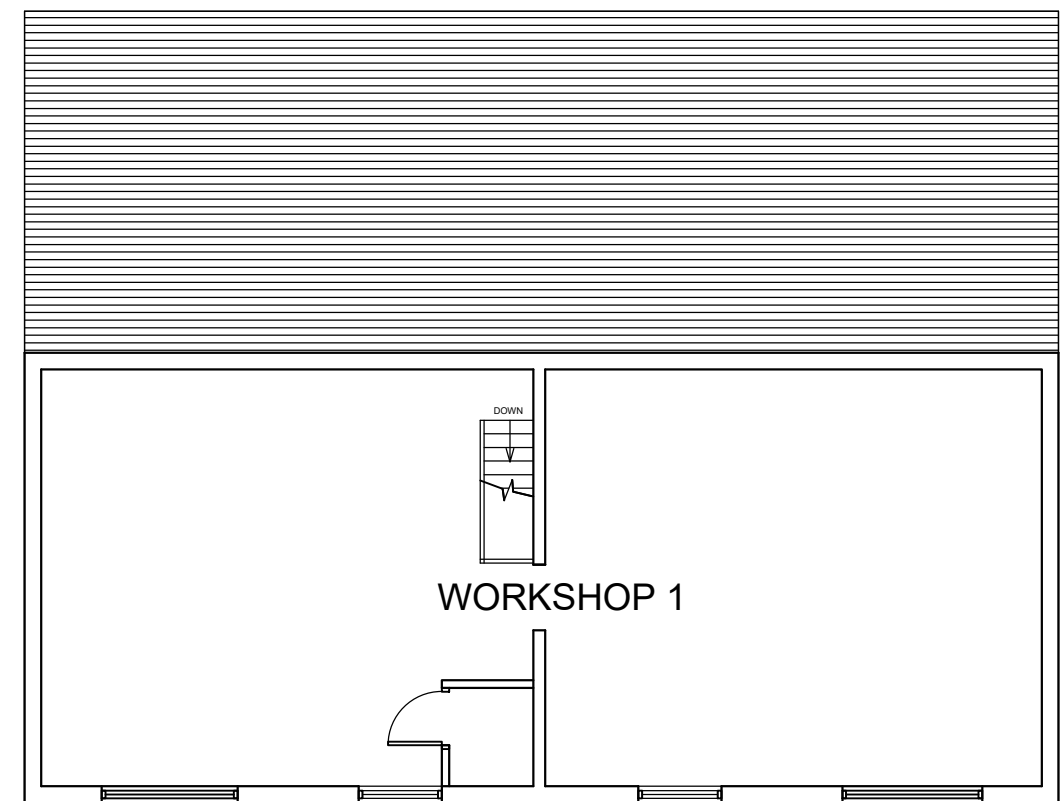

FIRST FLOOR PLAN

EXISTING FLOOR PLANS
WORKSHOP 1

*Whittles Yard rear of, 12-14 Hallowell Road,
Northwood, HA6 1DW*

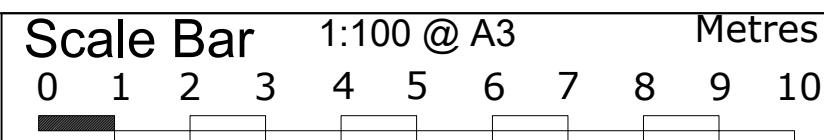

THE GILLETT MACLEOD PARTNERSHIP
Chartered Architects & Town Planning Consultants
1 High Road Old Eastcote Pinner Middlesex HA5 2EW tel. 0208 868 1333

Drg. No. 21/34842/402
Scale 1:100@A3
Date 09/02/23
Drawn by AK

REVISION	
(C)	drawn