




NORTH EAST ELEVATION

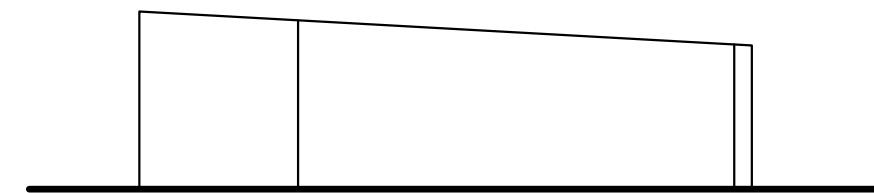

NORTH WEST ELEVATION

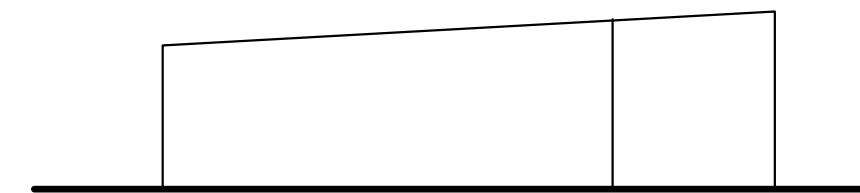

SOUTH EAST ELEVATION

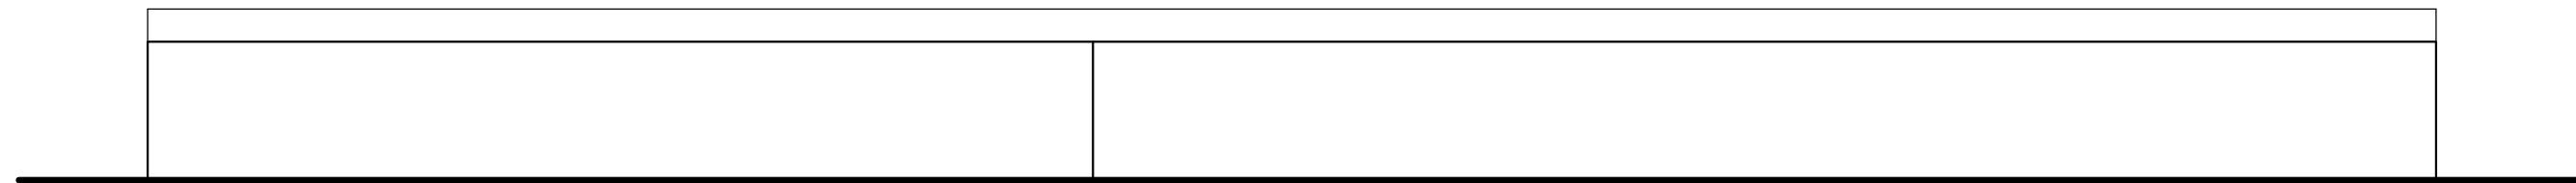

SOUTH WEST ELEVATION

PROPOSED ELEVATIONS
GARAGES

Whittles Yard rear of, 12-18 Hallowell Road,
Northwood, HA6 1DW

Scale Bar 1:100 @ A3
Metres
0 1 2 3 4 5 6 7 8 9 10



THE GILLETT MACLEOD PARTNERSHIP
Chartered Architects & Town Planning Consultants
1 High Road Old Eastcote Pinner Middlesex HA5 2EW tel. 0208 868 1333

Drg. No. 21/3484/90
Scale 1:100@A3
Date 21/07/23
Drawn by AK

REVISION
C
drawer