


# PROPOSED FLOOR PLANS GARAGES

Whittles Yard rear of, 12-18 Hallowell Road,  
Northwood, HA6 1DW

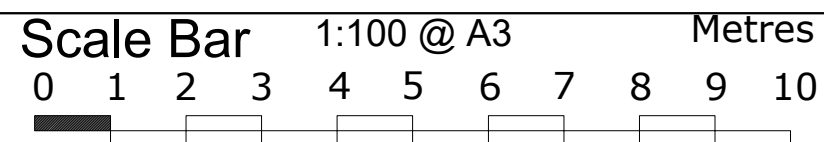

THE GILLETT MACLEOD PARTNERSHIP  
Chartered Architects & Town Planning Consultants  
1 High Road Old Eastcote Pinner Middlesex HA5 2EW tel. 0208 868 1333

Drg. No. 21/3484/80  
Scale 1:100@A3  
Date 21/07/23  
Drawn by AK

REVISION	
(C)	drawn