


Rev.	Amendments
A	Garage layout adjusted 19/07/23

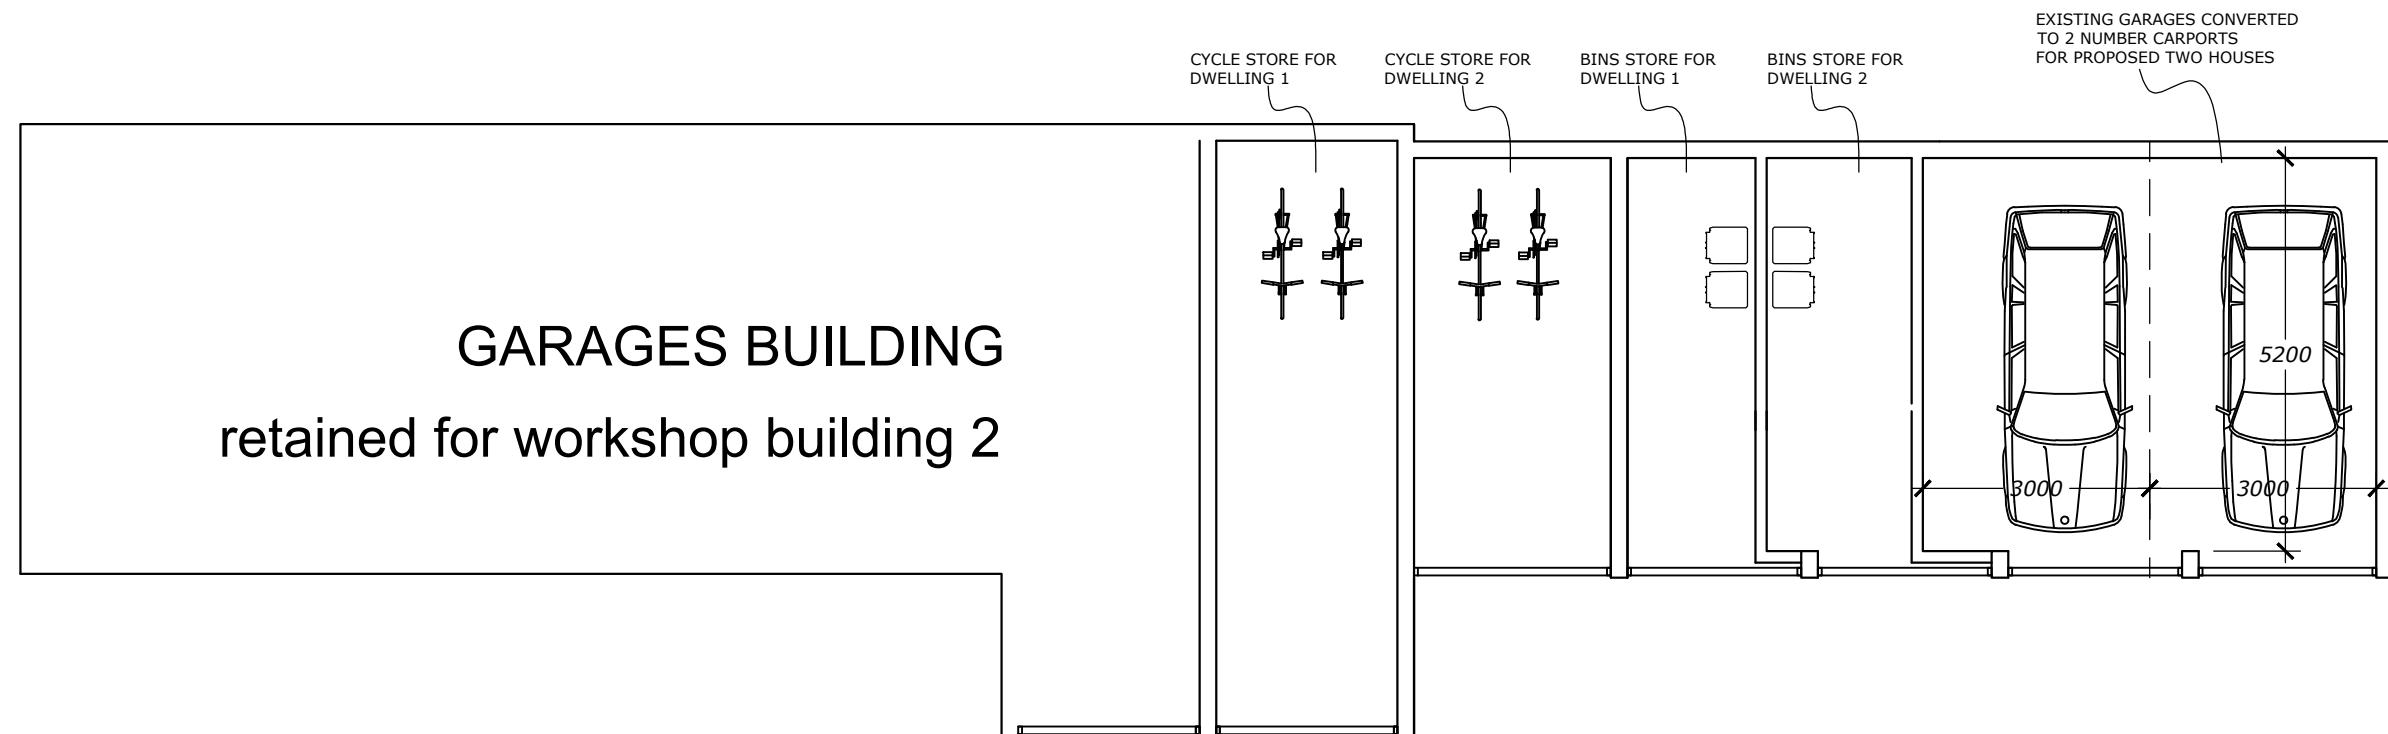

**PROPOSED FLOOR PLANS  
GARAGES**

Whittles Yard rear of, 12-18 Hallowell Road,  
Northwood, HA6 1DW

Scale Bar 1:100 @ A3  
Metres

THE GILLETT MACLEOD PARTNERSHIP  
Chartered Architects & Town Planning Consultants  
1 High Road Old Eastcote Pinner Middlesex HA5 2EW tel. 0208 868 1333

Drg. No. 21/3484/80A  
Scale 1:100@A3  
Date 21/07/23  
Drawn by AK

REVISION  
A  
C  
drawer