
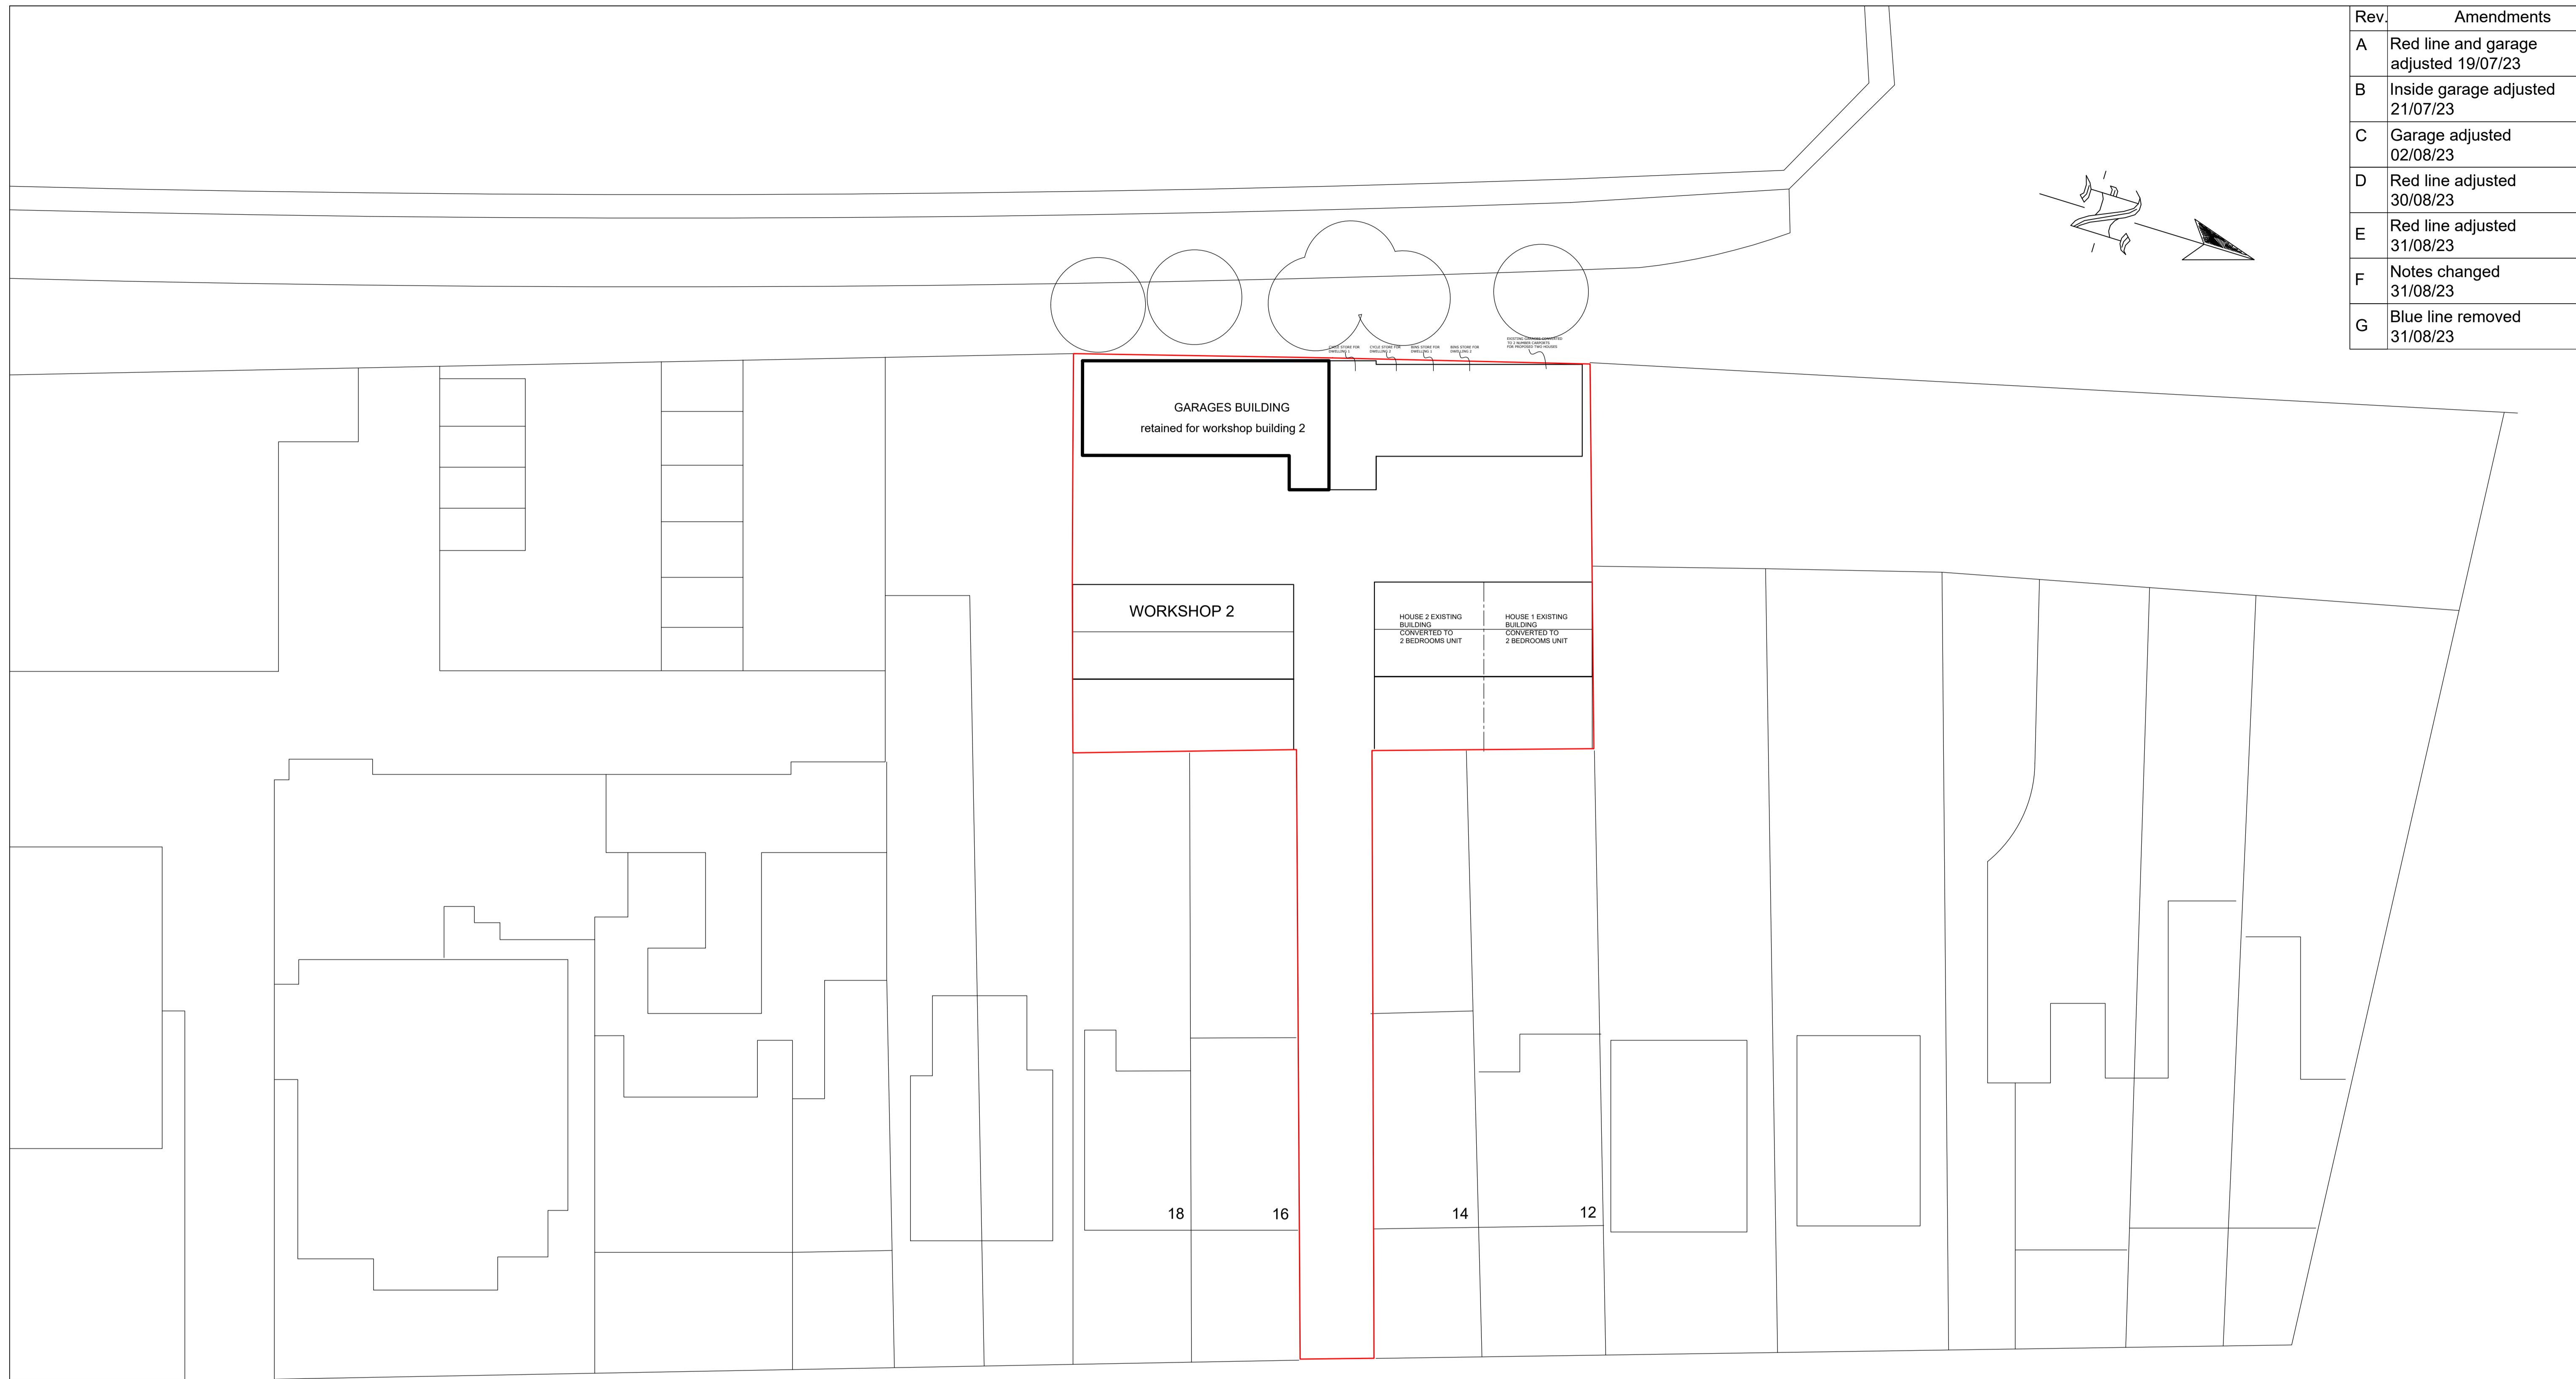



Rev.	Amendments
A	Red line and garage adjusted 19/07/23
B	Inside garage adjusted 21/07/23
C	Garage adjusted 02/08/23
D	Red line adjusted 30/08/23
E	Red line adjusted 31/08/23
F	Notes changed 31/08/23
G	Blue line removed 31/08/23

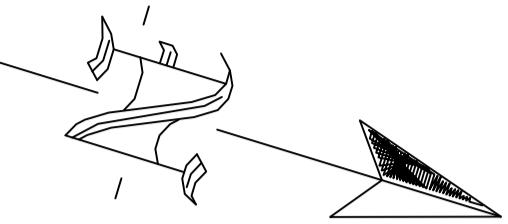

HALLOWELL ROAD

PROPOSED SITE PLAN

Whittles Yard rear of, 12-14 Hallowell Road,  
Northwood, HA6 1DW

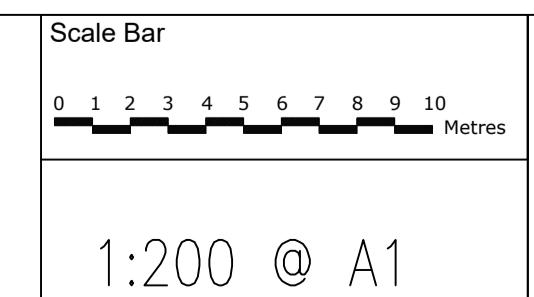

THE GILLETT MACLEOD PARTNERSHIP  
Chartered Architects & Town Planning Consultants

1 High Road Old Eastcote Pinner Middlesex HA5 2EW tel. 0208 868 1333

Rev. G  
Drg. No. 21/3484/401G  
Scale 1:200  
Date 26/06/23  
Drawn by SB  
C