
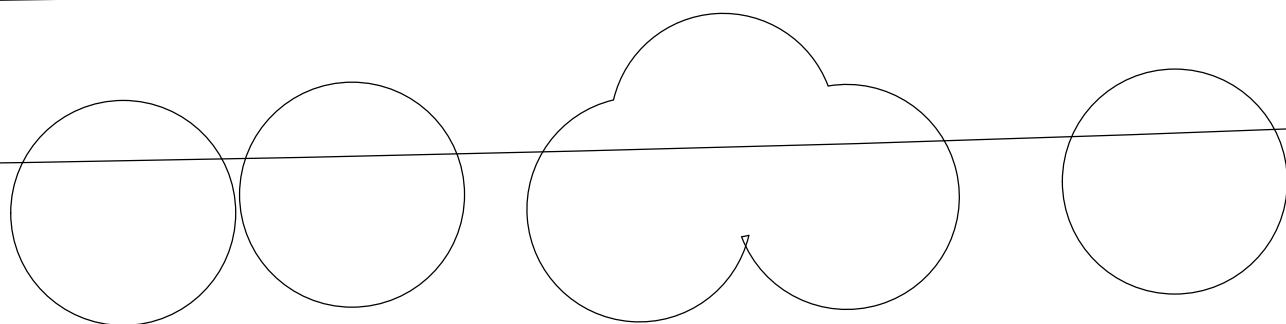


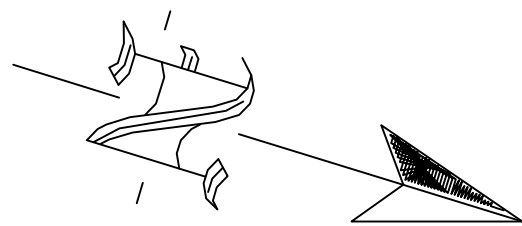

GARAGES BUILDING

WORKSHOP 2

WORKSHOP 1

18

16

14

12

HALLOWELL ROAD

EXISTING SITE PLAN


Whittles Yard rear of, 12-14 Hallowell Road,
Northwood, HA6 1DW

Scale Bar

012345678910

Metres

1:200 @ A1

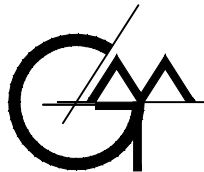

THE GILLETT MACLEOD PARTNERSHIP
Chartered Architects & Town Planning Consultants
1 High Road Old Eastcote Pinner Middlesex HA5 2EW tel. 0208 868 1333

Drg. No. 21/3484/601
Scale 1:200
Date 27/09/23
Drawn by SB

REVISION	
	drawer