



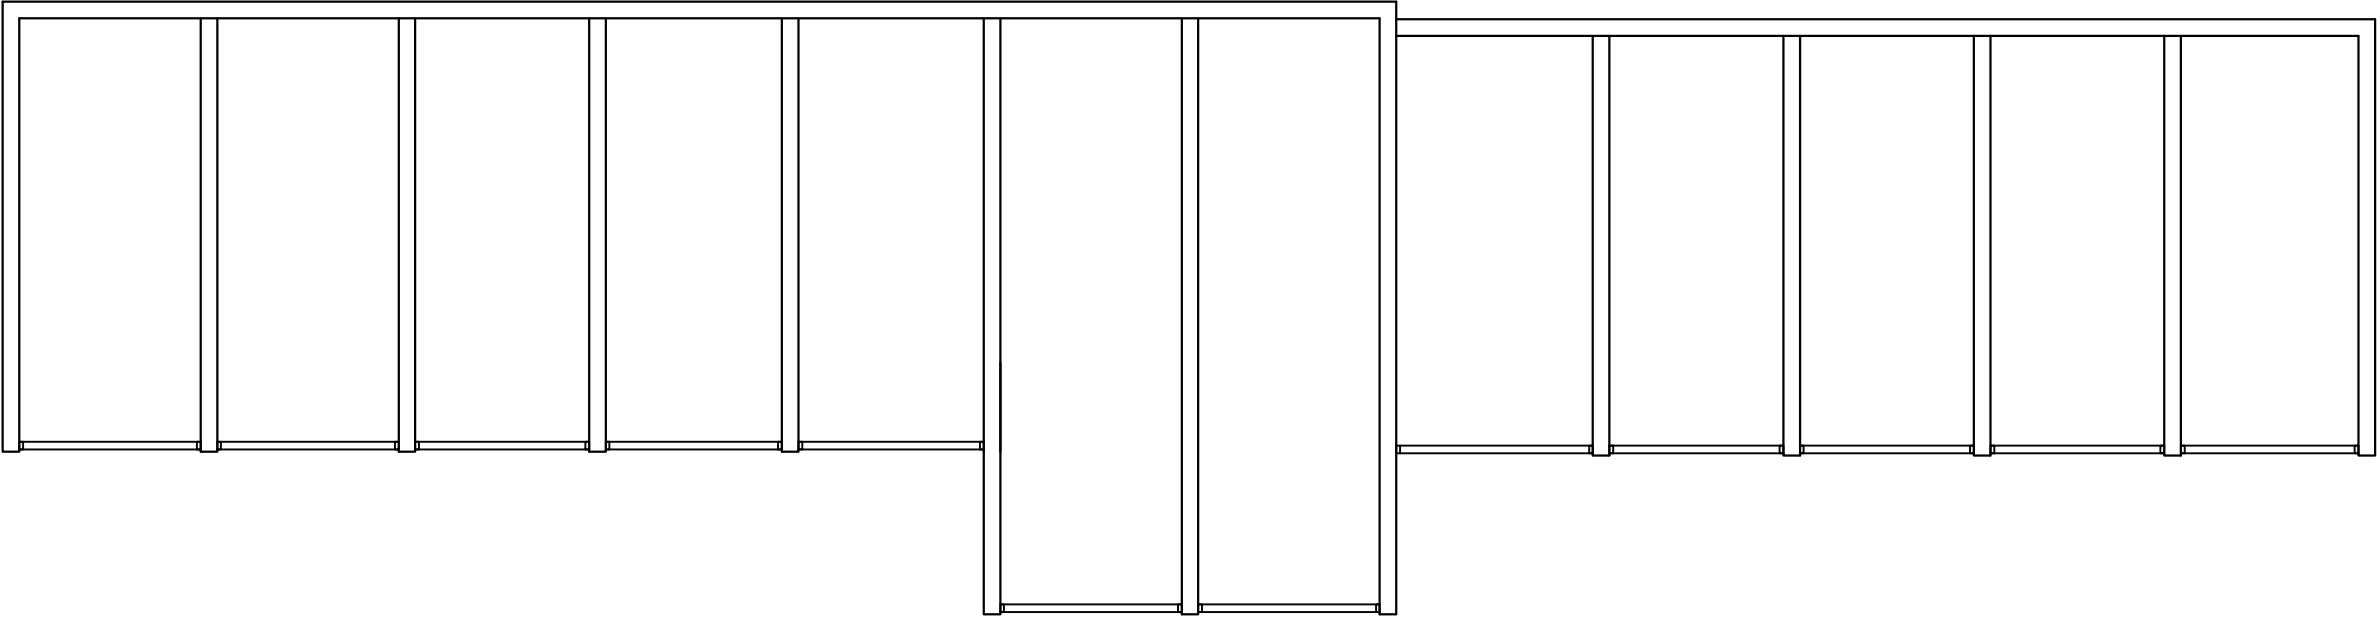

EXISTING FLOOR PLANS
GARAGES

*Whittles Yard rear of, 12-18 Hollowell Road,
Northwood, HA6 1DW*

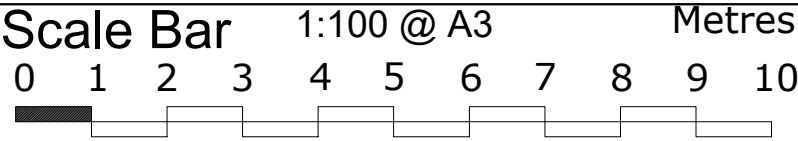

THE GILLETT MACLEOD PARTNERSHIP
Chartered Architects & Town Planning Consultants
1 High Road Old Eastcote Pinner Middlesex HA5 2EW tel. 0208 868 1333

Drg. No. 21/3484/8
Scale 1:100@A3
Date 07/12/21
Drawn by SB

REVISION	
Ⓒ	drawn