



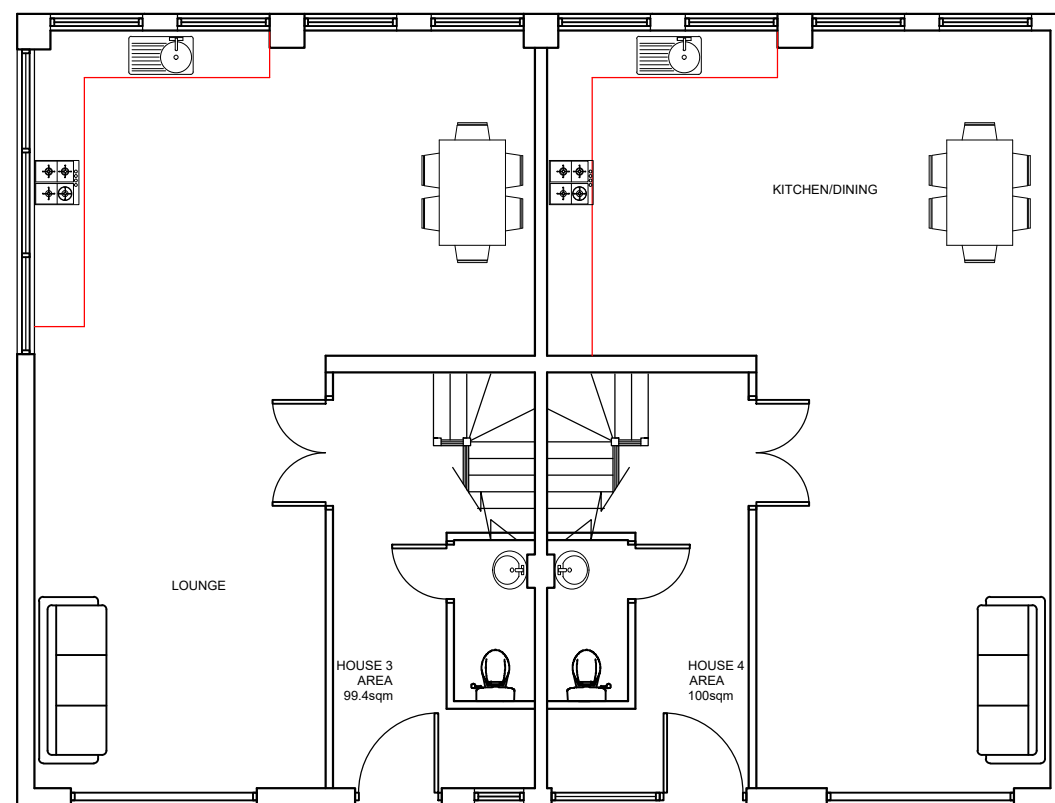


GROUND FLOOR PLAN

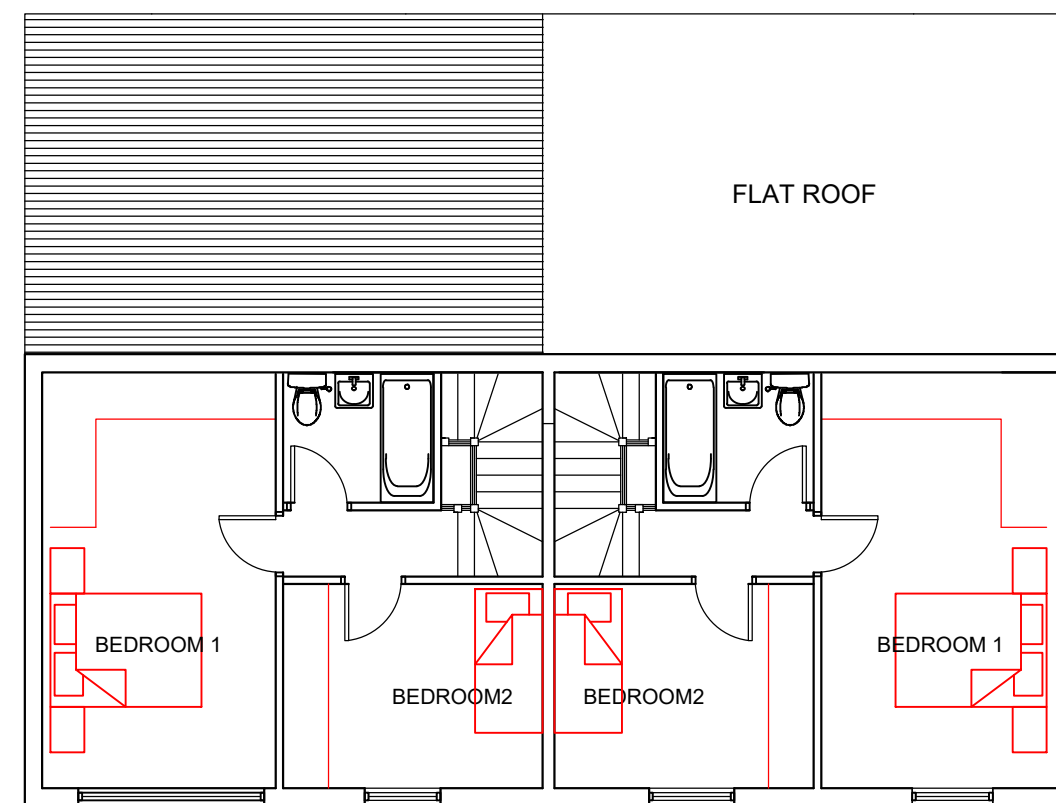

FIRST FLOOR PLAN

PROPOSED FLOOR PLANS
HOUSE 3 AND HOUSE 4

*Whittles Yard rear of, 12-14 Hallowell Road,
Northwood, HA6 1DW*

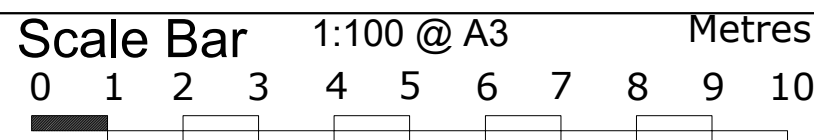

THE GILLETT MACLEOD PARTNERSHIP
Chartered Architects & Town Planning Consultants
1 High Road Old Eastcote Pinner Middlesex HA5 2EW tel. 0208 868 1333

Drg. No. 21/3484/605
Scale 1:100@A3
Date 27/09/23
Drawn by AK

REVISION	
(C)	drawn