


NEW WINDOWS TO MATCH EXISTING

FIXED GLAZED PANELS  
BELOW, TILTED  
AND PIVOT,  
INVERT OPENING  
WINDOWS ABOVE




SOUTH WEST ELEVATION


HIGH LEVEL WINDOW

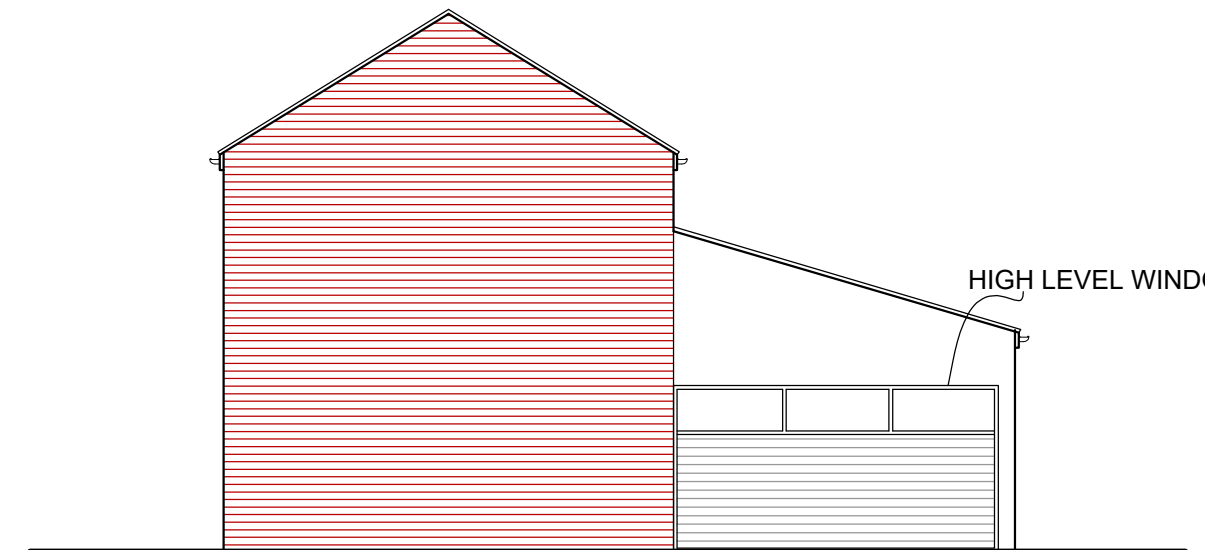

SOUTH EAST ELEVATION

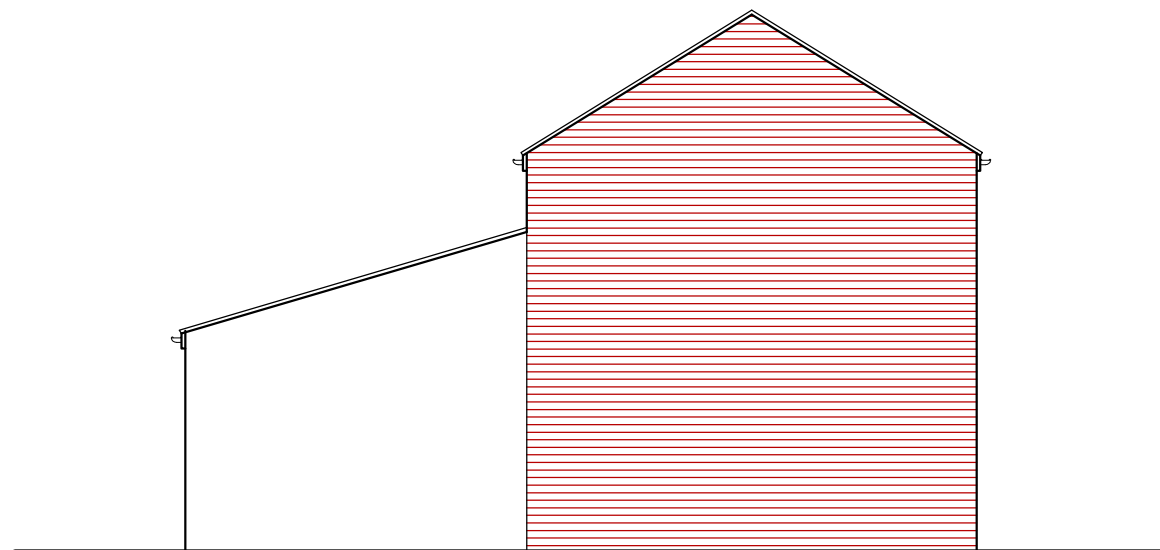


NORTH WEST ELEVATION

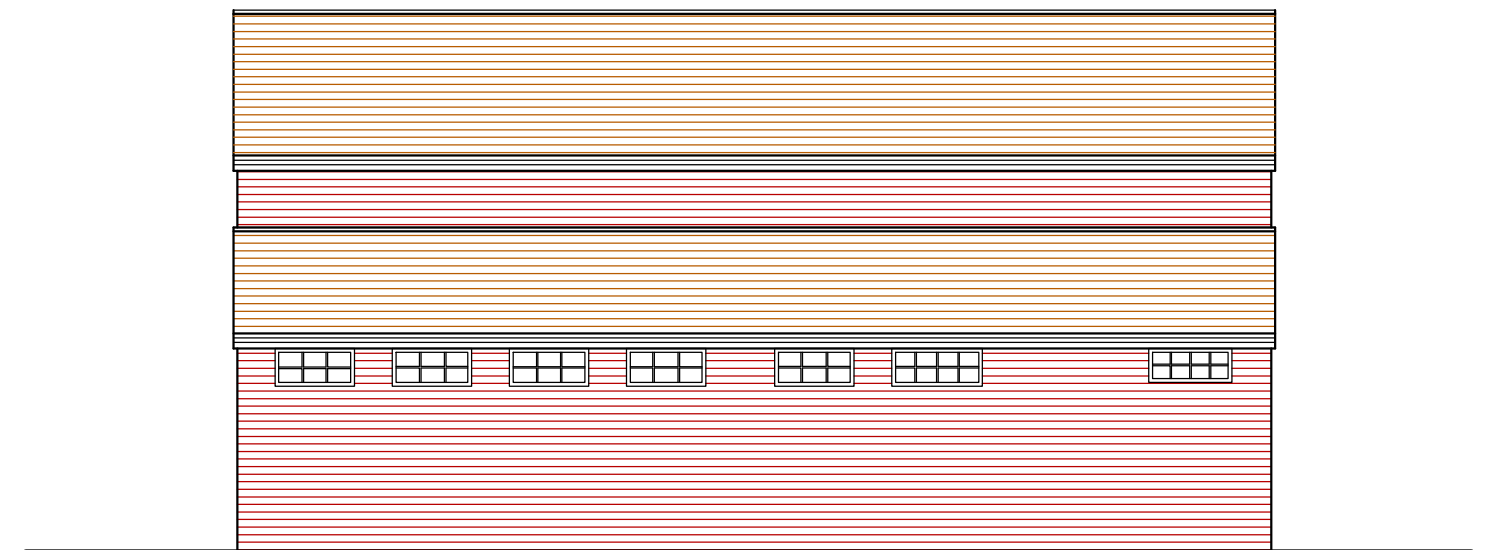

NORTH EAST ELEVATION

PROPOSED ELEVATIONS  
WORKSHOP 1

*Whittles Yard rear of, 12-18 Hallowell Road,  
Northwood, HA6 1DW*

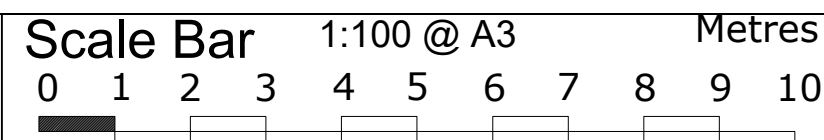

THE GILLETT MACLEOD PARTNERSHIP  
Chartered Architects & Town Planning Consultants  
1 High Road Old Eastcote Pinner Middlesex HA5 2EW tel. 0208 868 1333

Drg. No. 21/34842/302  
Scale 1:100@A3  
Date 09/02/23  
Drawn by AK

| REVISION |       |
|----------|-------|
| (C)      | drawn |