


NEW WINDOWS TO MATCH EXISTING

FIXED GLAZED PANELS
BELOW, TILTED
AND PIVOT,
INVERT OPENING
WINDOWS ABOVE




SOUTH WEST ELEVATION

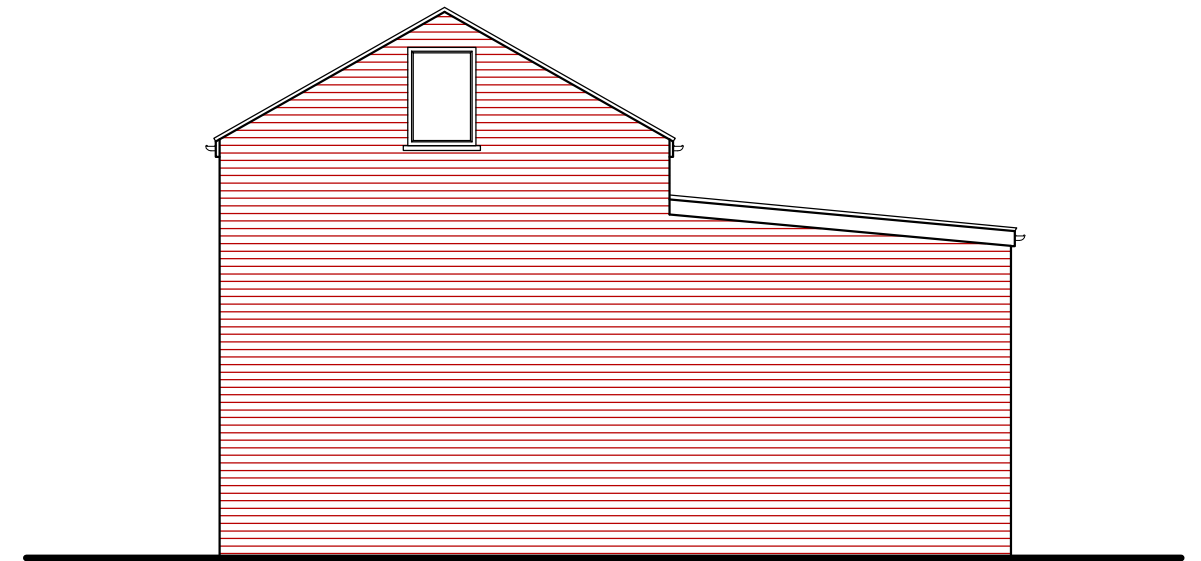


SOUTH EAST ELEVATION

HIGH LEVEL WINDOW

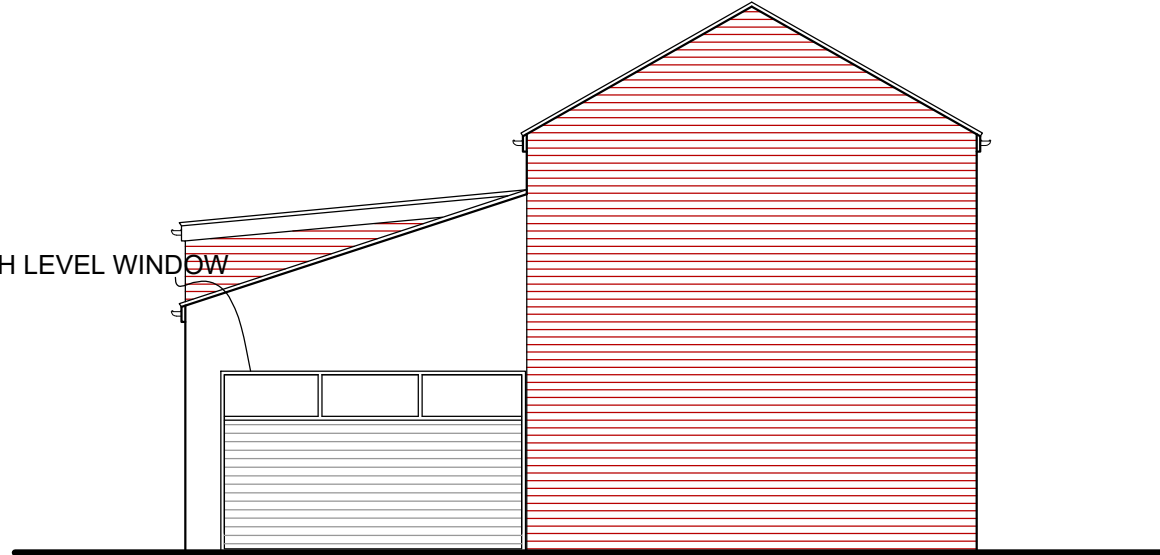


NORTH WEST ELEVATION

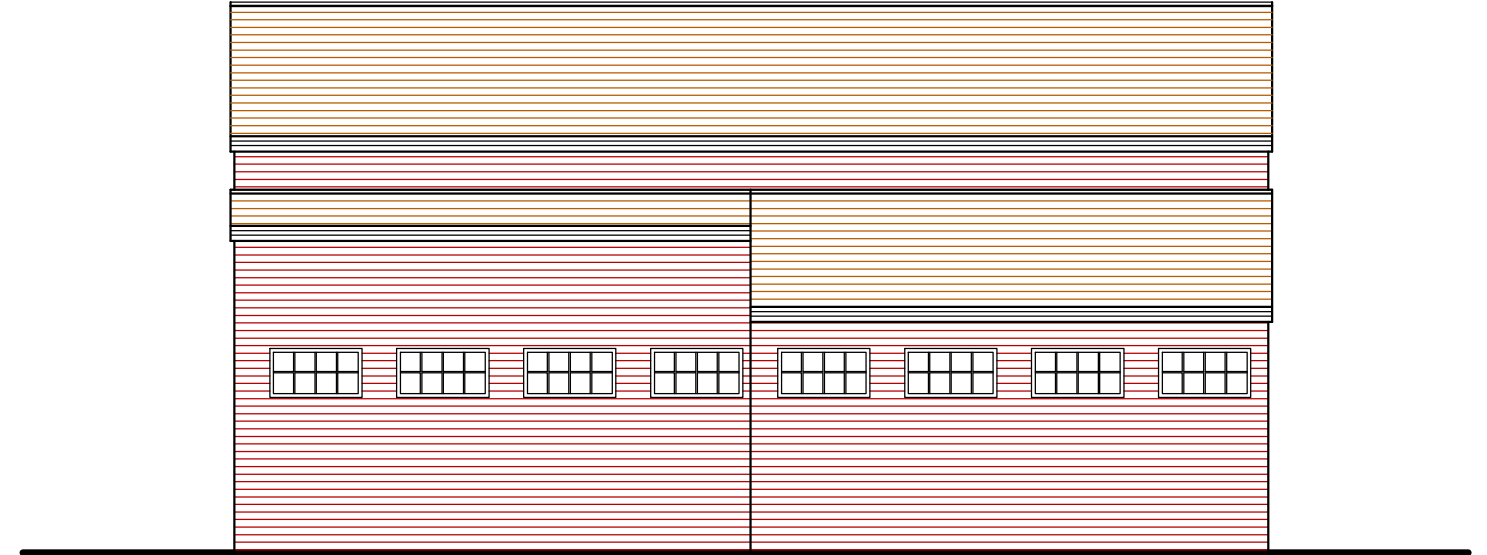

NORTH EAST ELEVATION

PROPOSED ELEVATIONS
WORKSHOP 2

*Whittles Yard rear of, 12-18 Hallowell Road,
Northwood, HA6 1DW*

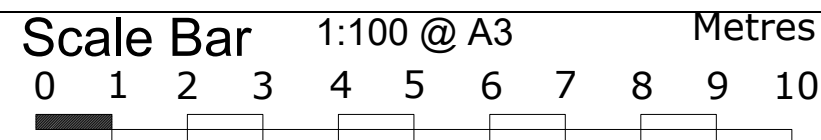

THE GILLETT MACLEOD PARTNERSHIP
Chartered Architects & Town Planning Consultants
1 High Road Old Eastcote Pinner Middlesex HA5 2EW tel. 0208 868 1333

Drg. No. 21/34842/304
Scale 1:100@A3
Date 09/02/23
Drawn by AK

REVISION	
①	drawn