



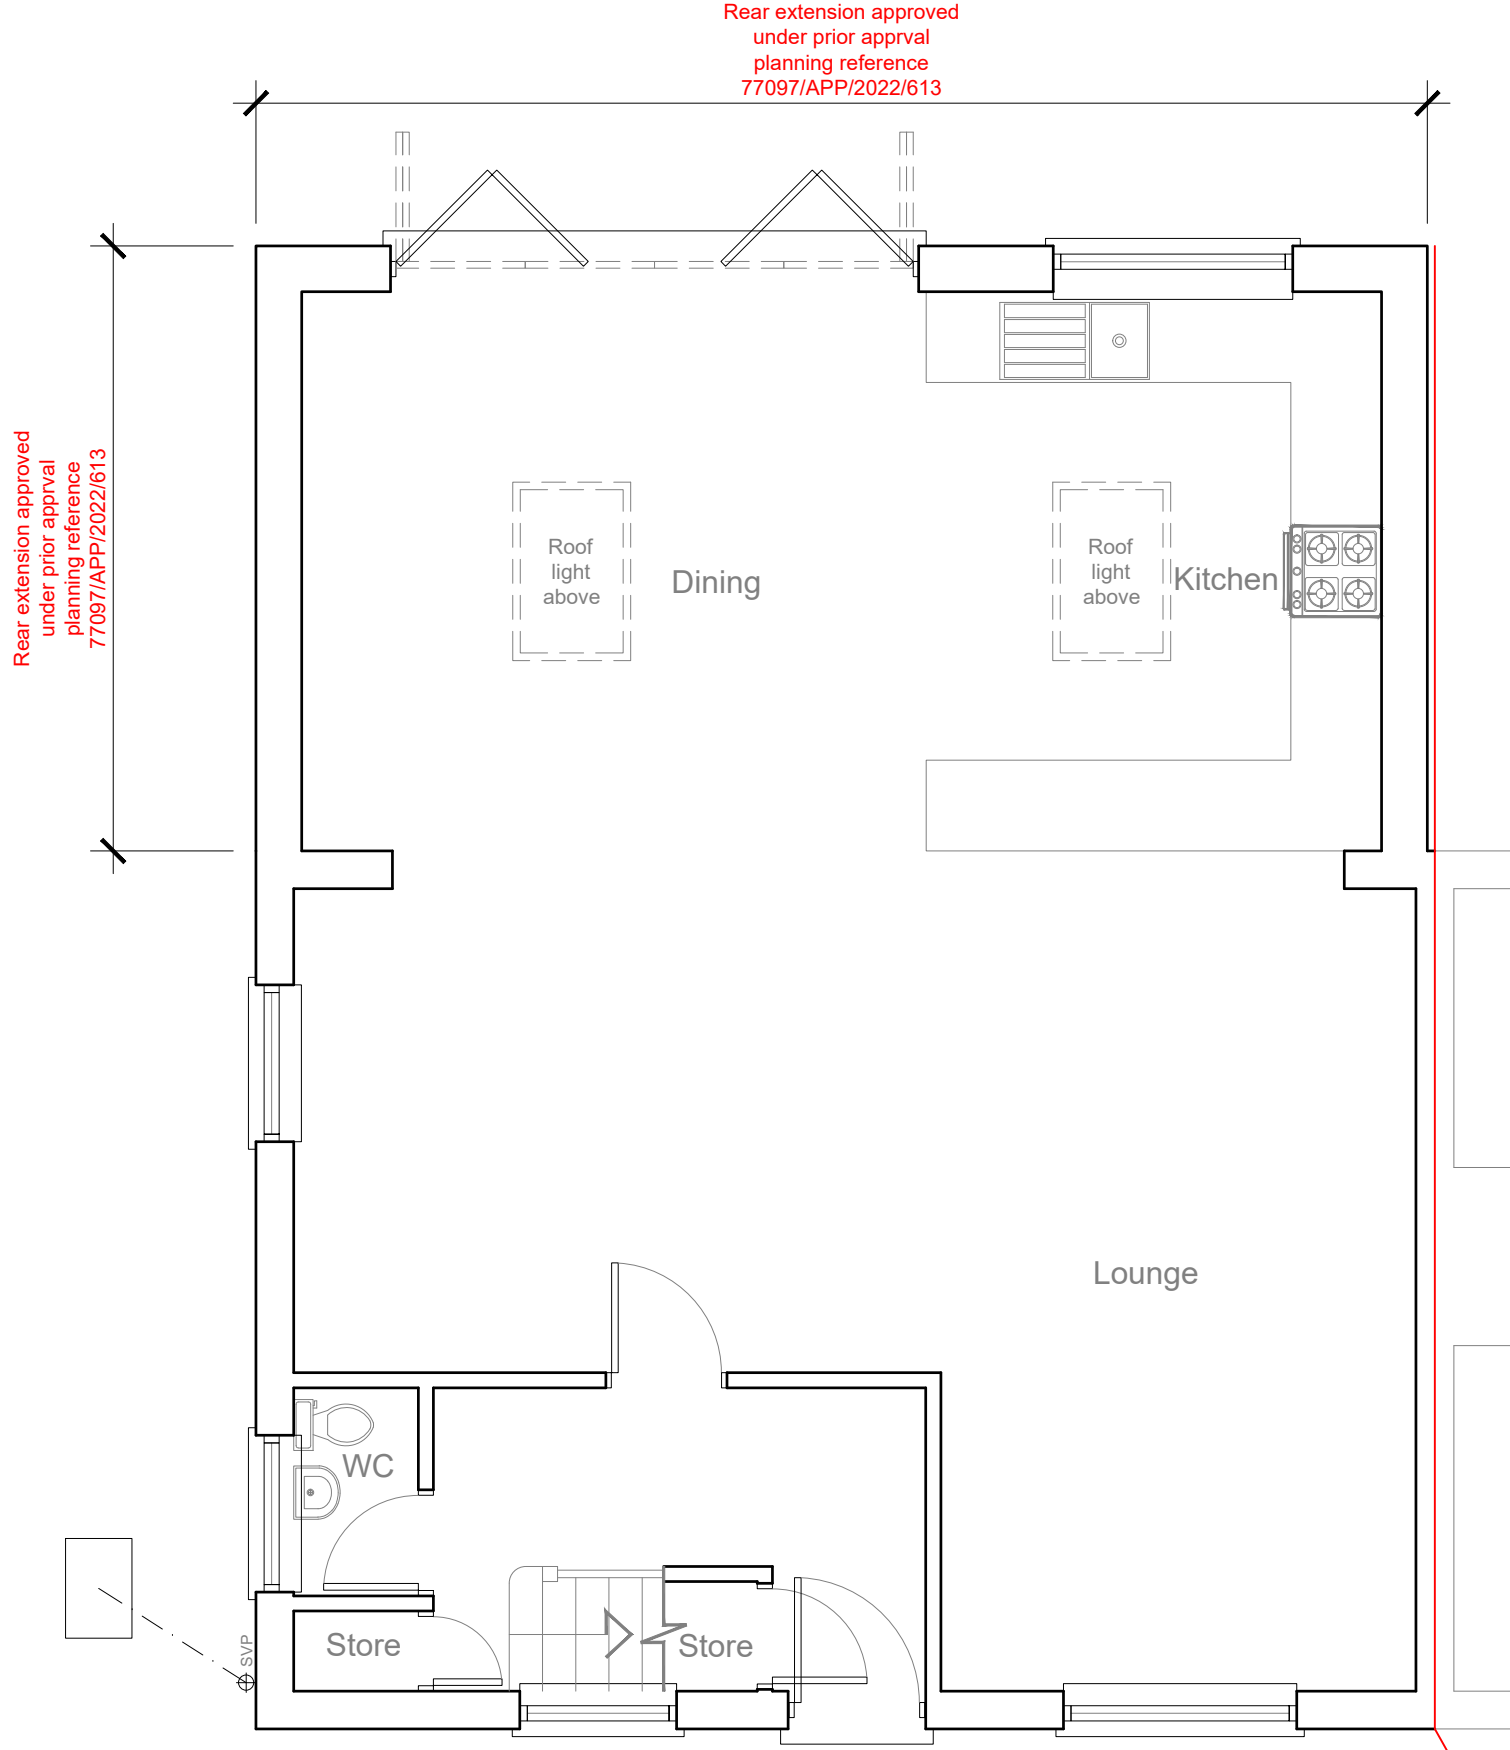


EXISTING
GROUND FLOOR PLAN 1:50

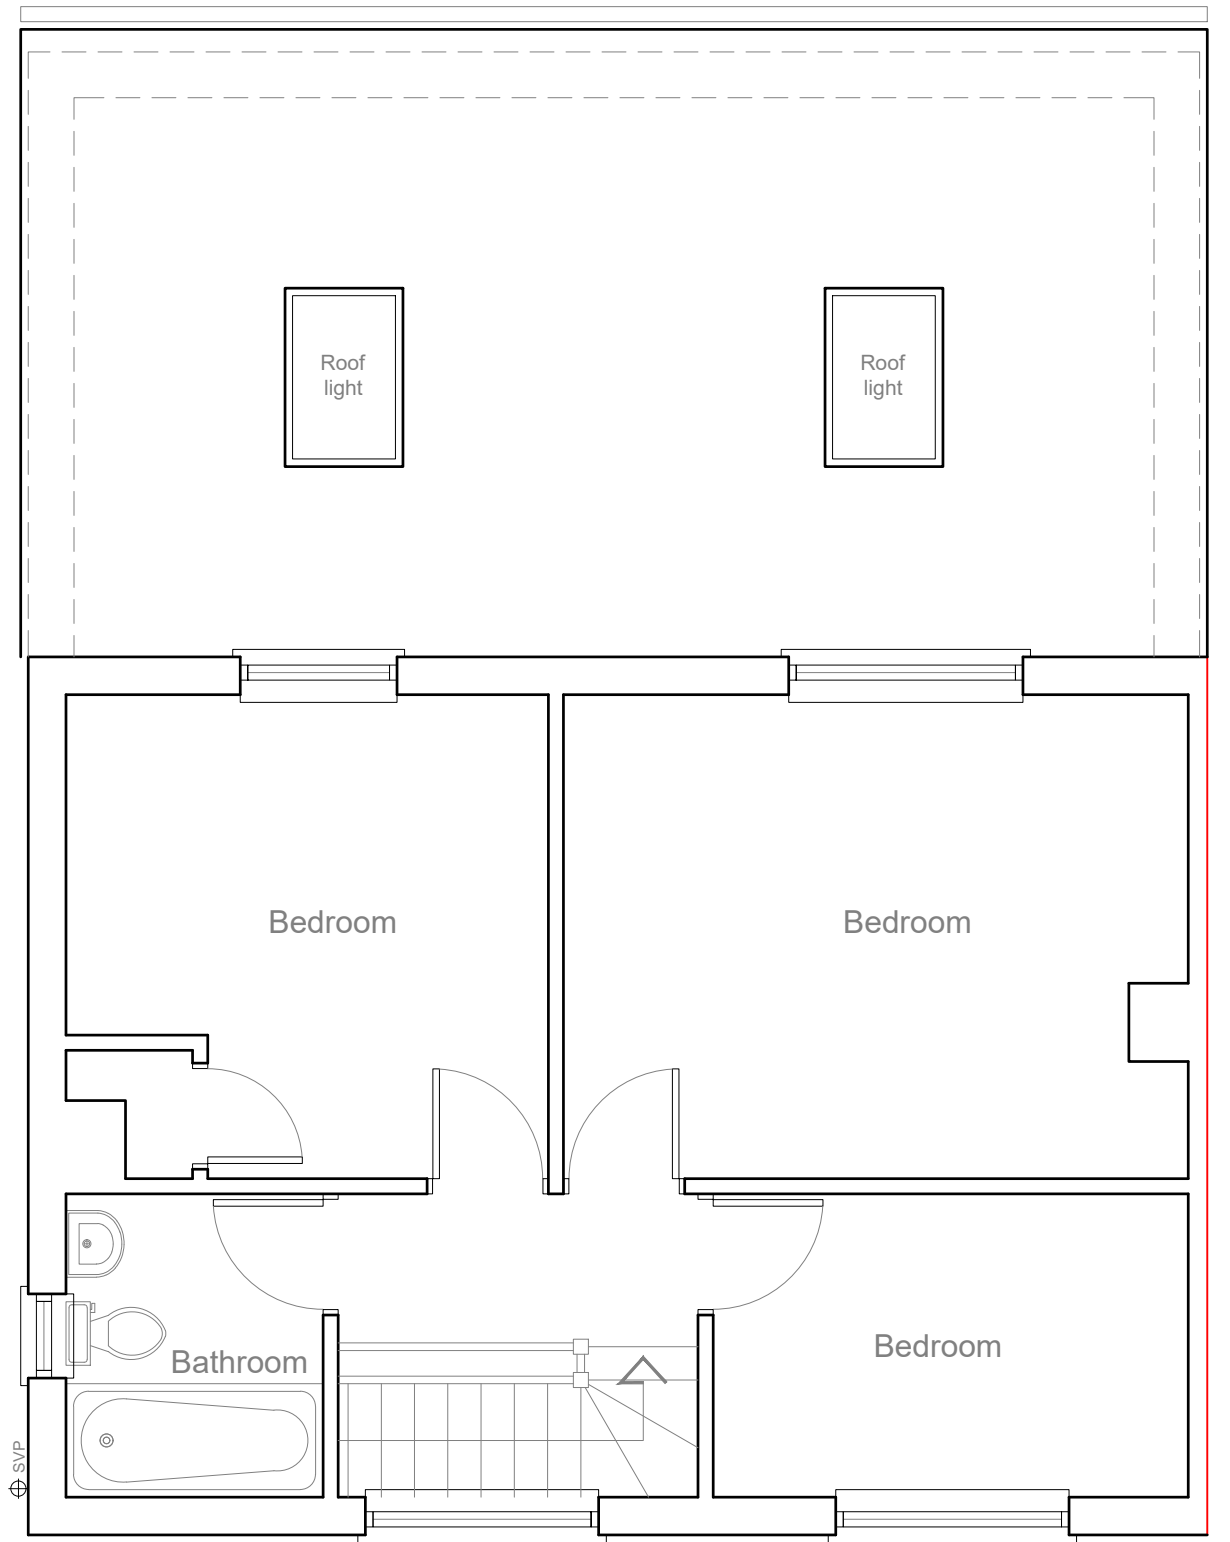


EXISTING
FIRST FLOOR PLAN 1:50



Modhwadia Design Services	Project:	Title:	Scale: 1:50 @ A3
	13 Oak Avenue West Drayton UB7 9EP	Existing Ground floor plan First floor plan	Date: July 2022
			Drawing No.: MD6098/PD-02/SP
			Revision
239 Western Road, Southall, Middx, UB2 5HS Tel: 020 8571 1369 modhwadia_designservices@hotmail.co.uk			

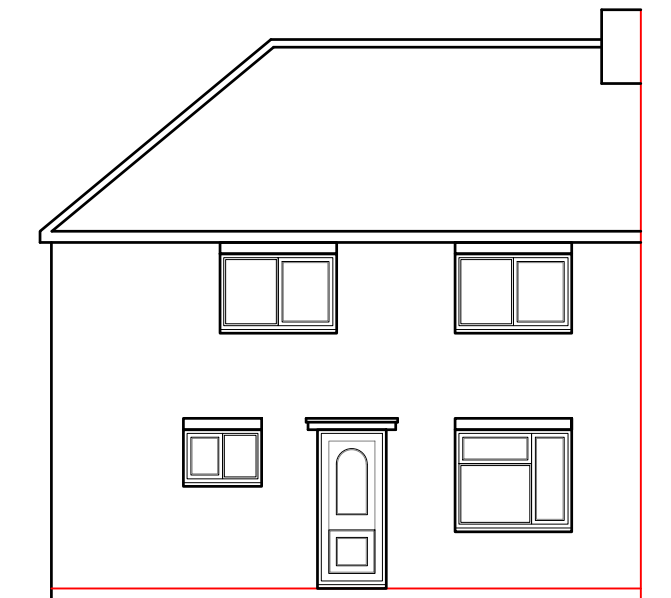


EXISTING
FRONT ELEVATION 1:100

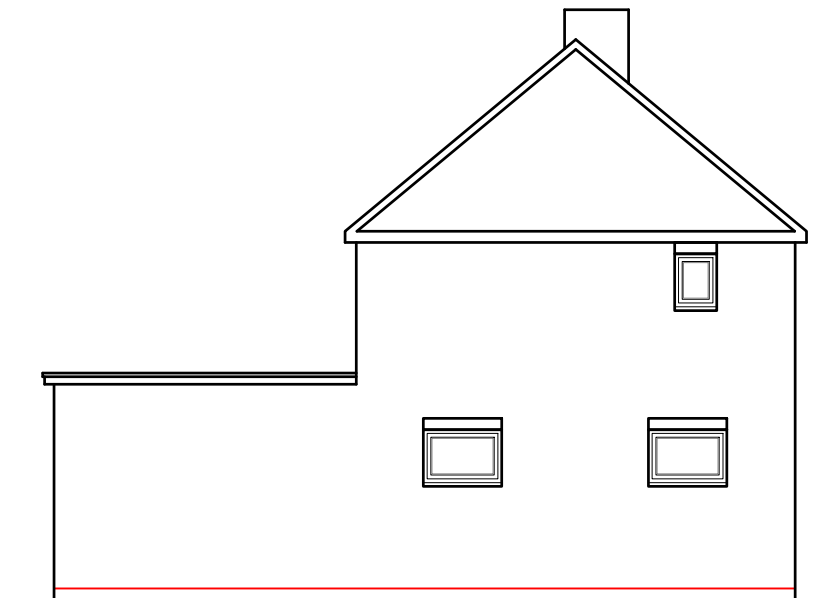


Rear extension approved
under prior approval
planning reference
77097/IAPP/2022/613

EXISTING
SIDE ELEVATION 1:100

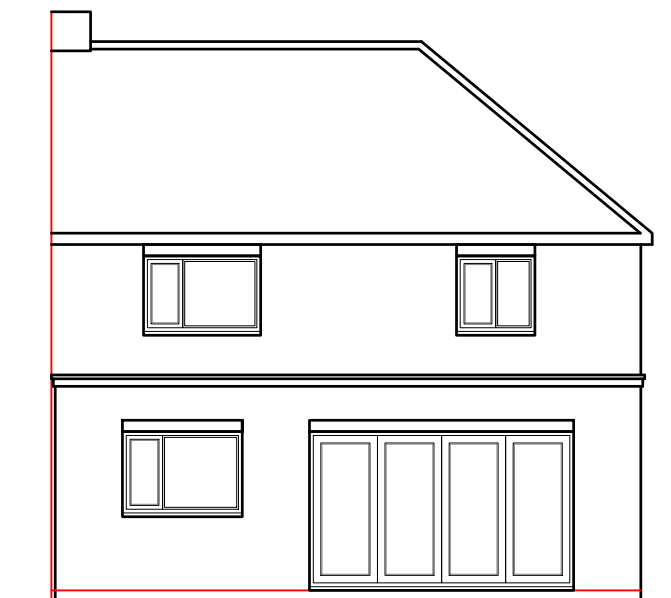

EXISTING
REAR ELEVATION 1:100

Rear extension approved
under prior approval
planning reference
77097/IAPP/2022/613

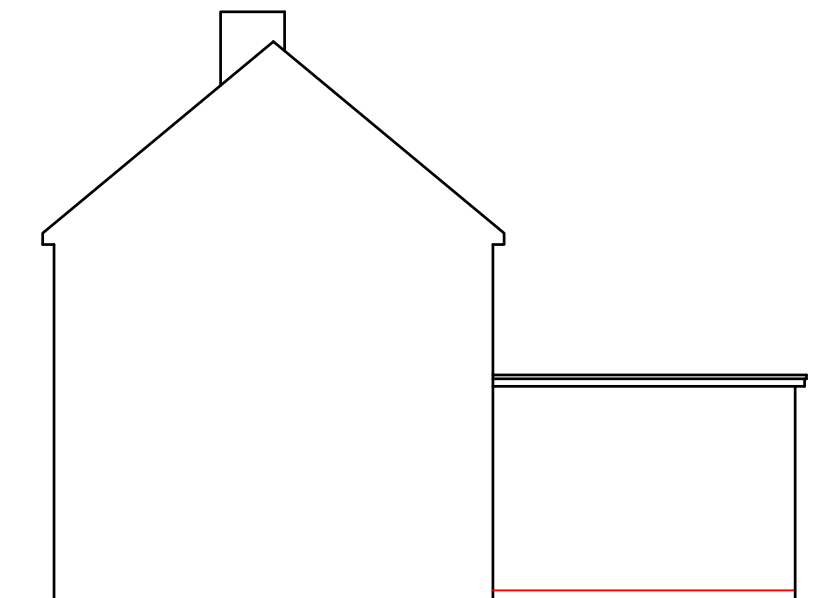

EXISTING
SIDE ELEVATION 1:100

Rear extension approved
under prior approval
planning reference
77097/IAPP/2022/613



Modhwadia Design Services	Project:	Title:	Scale: 1:100 @ A3
	13 Oak Avenue	Existing Elevations	Date: July 2022
	West Drayton		Drawing No.:
	UB7 9EP		MD6098/PD-03/SP
			Revision
239 Western Road, Southall, Middx, UB2 5HS Tel: 020 8571 1369 modhwadia_designservices@hotmail.co.uk			