



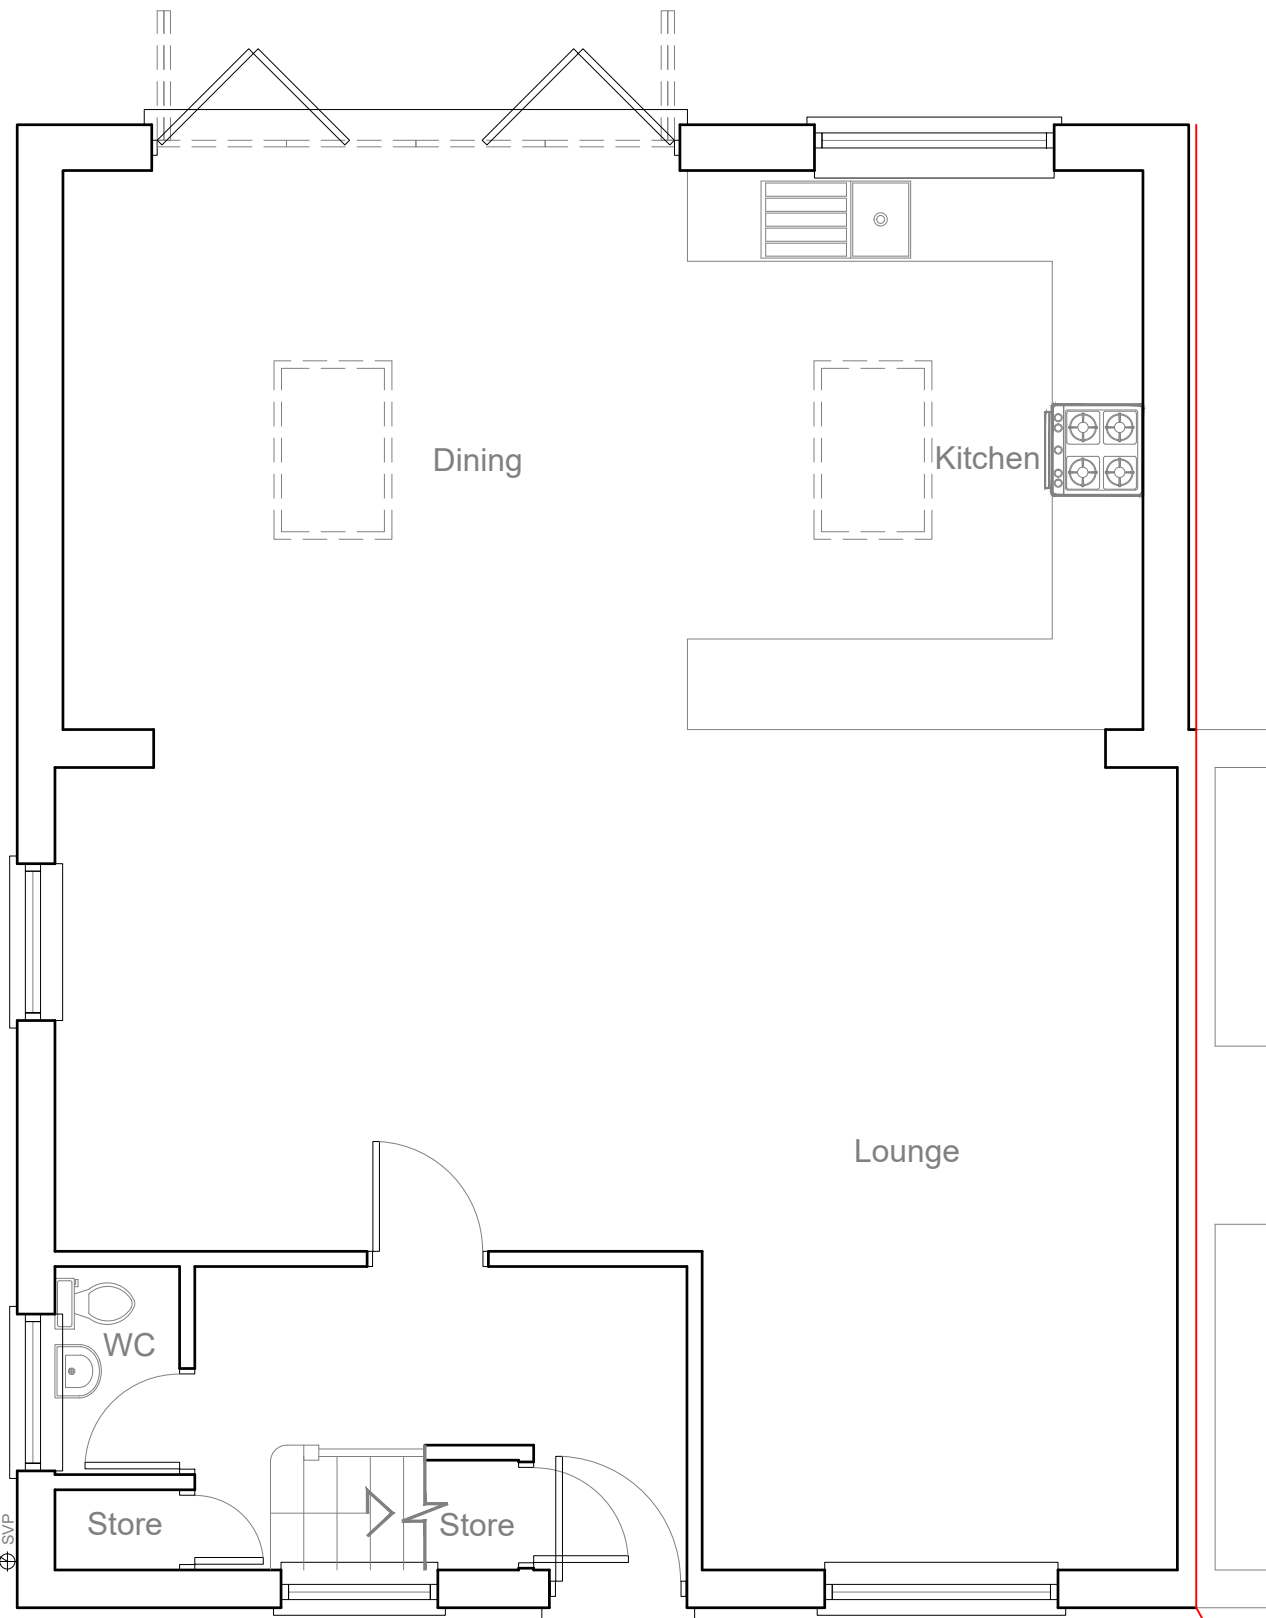


EXISTING
GROUND FLOOR PLAN 1:50


Neighbouring property No. 15

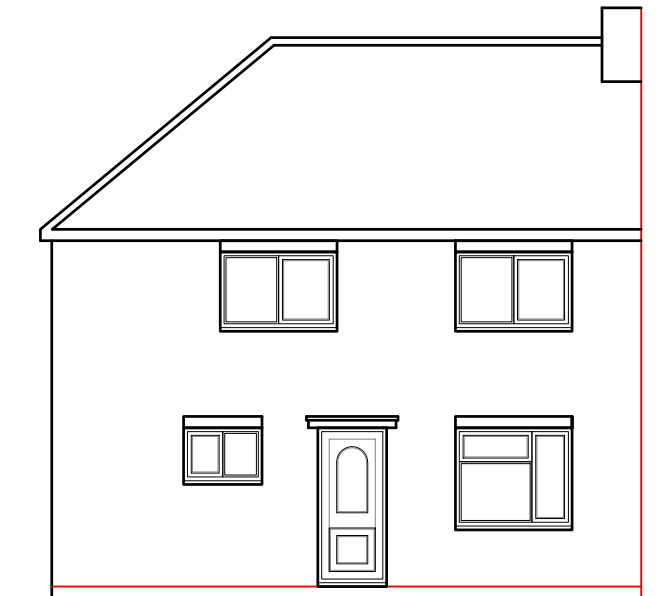


EXISTING
FRONT ELEVATION 1:100

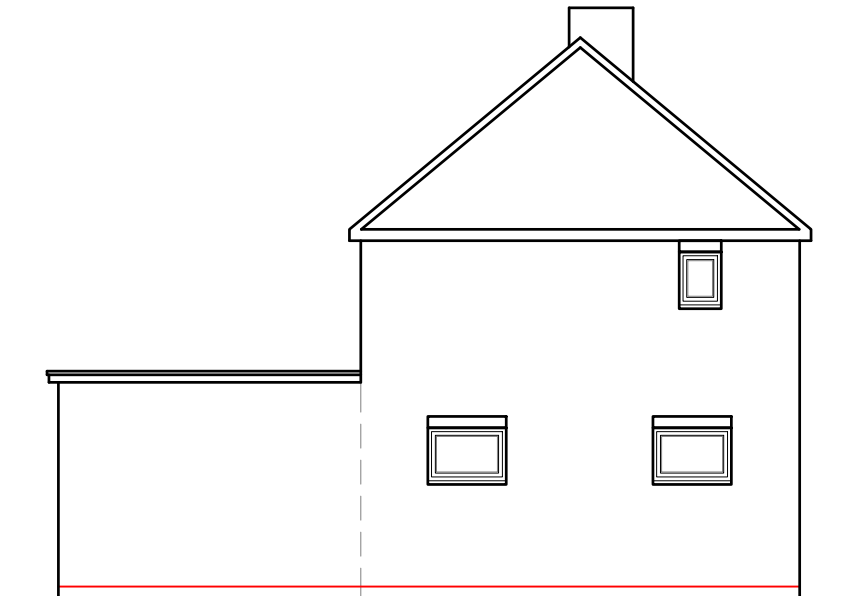

EXISTING
SIDE ELEVATION 1:100

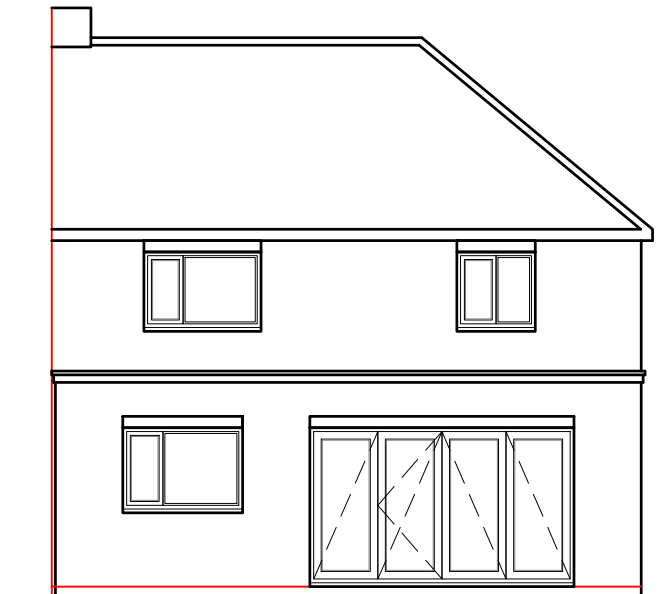

EXISTING
REAR ELEVATION 1:100

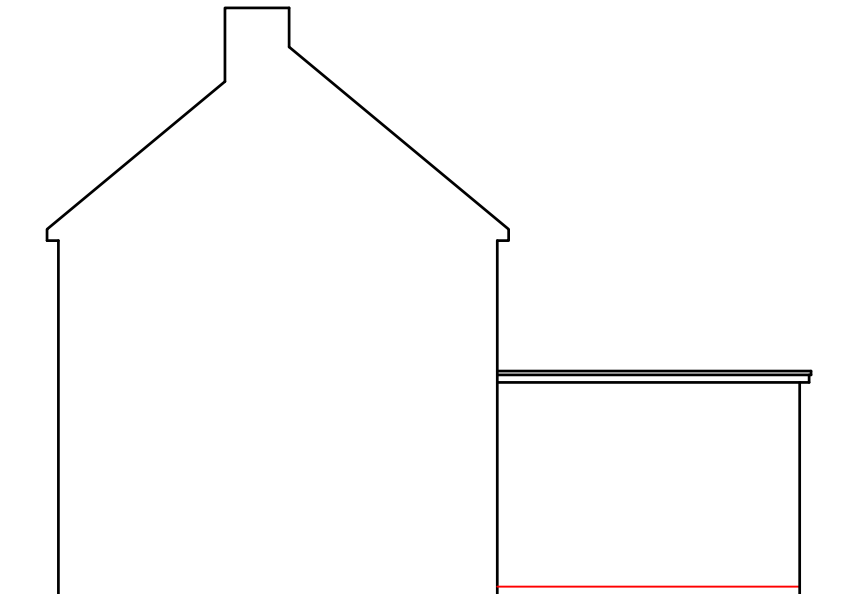


EXISTING
SIDE ELEVATION 1:100

1:50



1:100

 

**Modhwadia
Design
Services**

Project:
13 Oak Avenue
West Drayton
UB7 9EP

Title:
Existing
Ground floor plan &
Elevations

Scale: 1:50/100 @ A3

Date: Feb 2022

Drawing No.:

MD6098/HH2-02/SP

Revision

--	--	--	--	--

239 Western Road, Southall, Middx, UB2 5HS
Tel: 020 8571 1369

modhwadia_designservices@hotmail.co.uk