

 
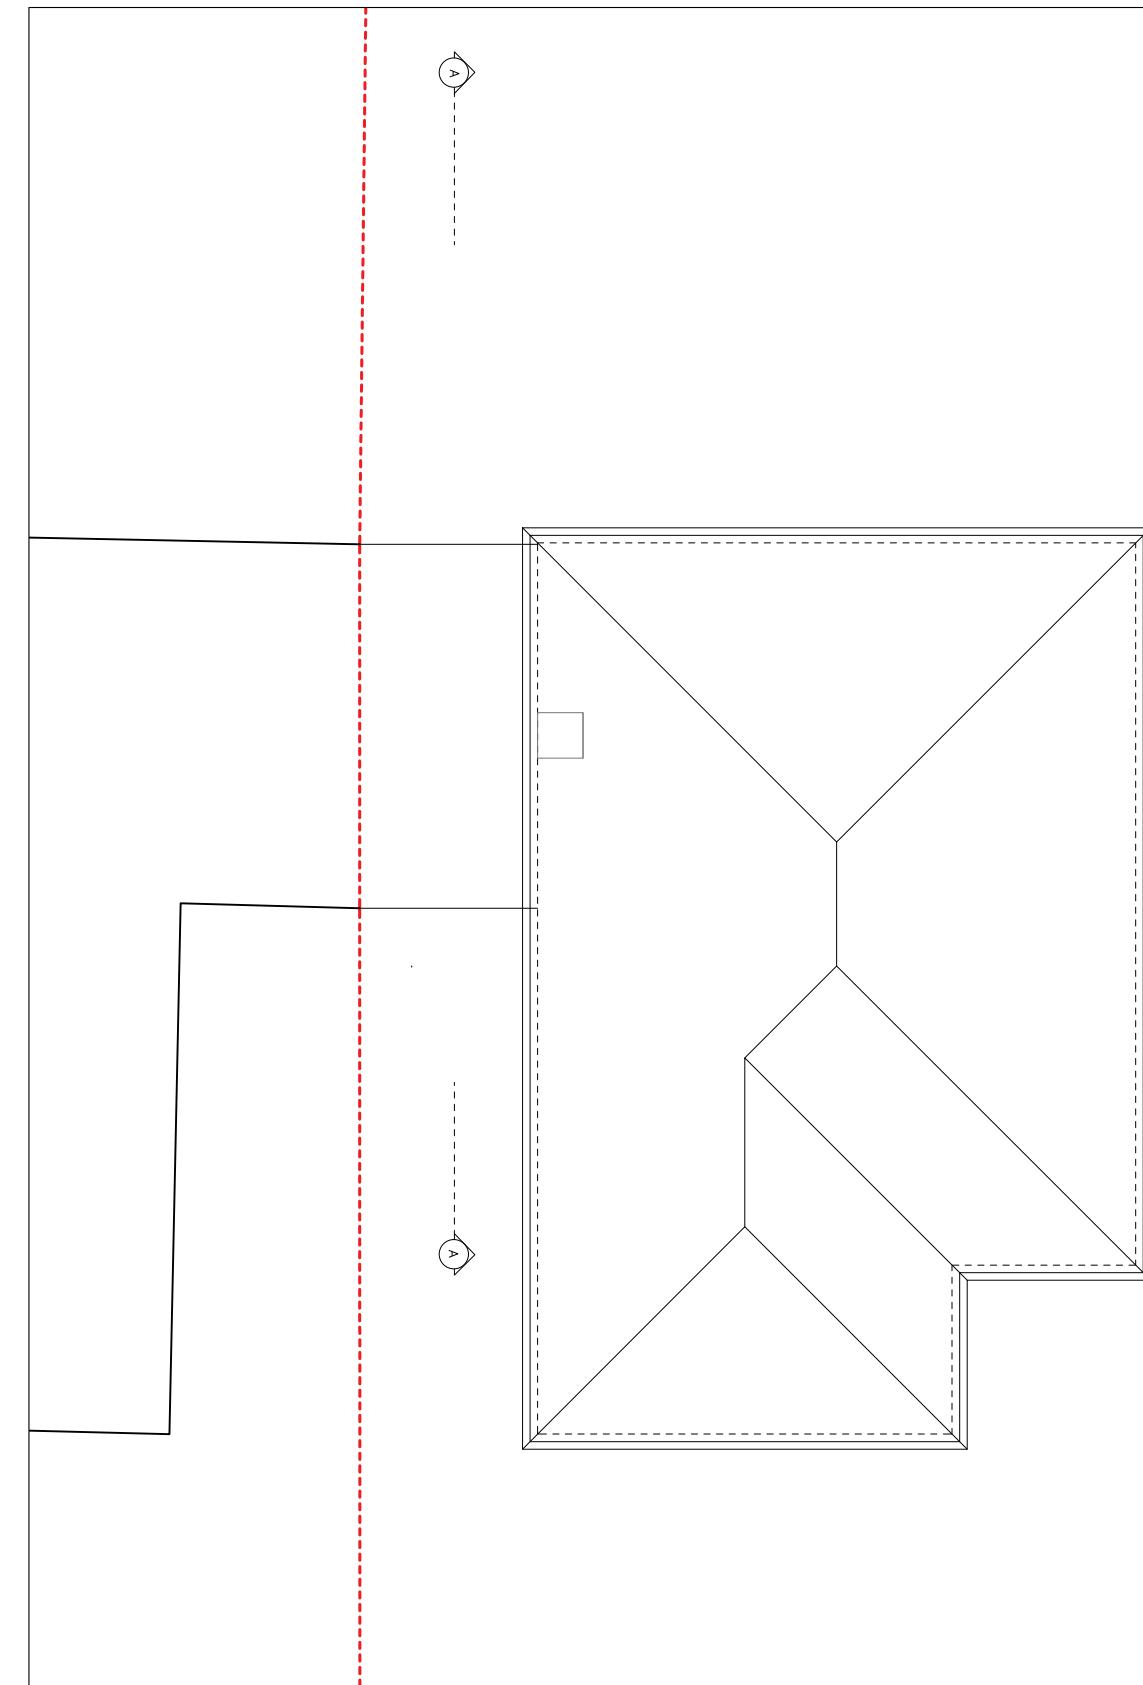
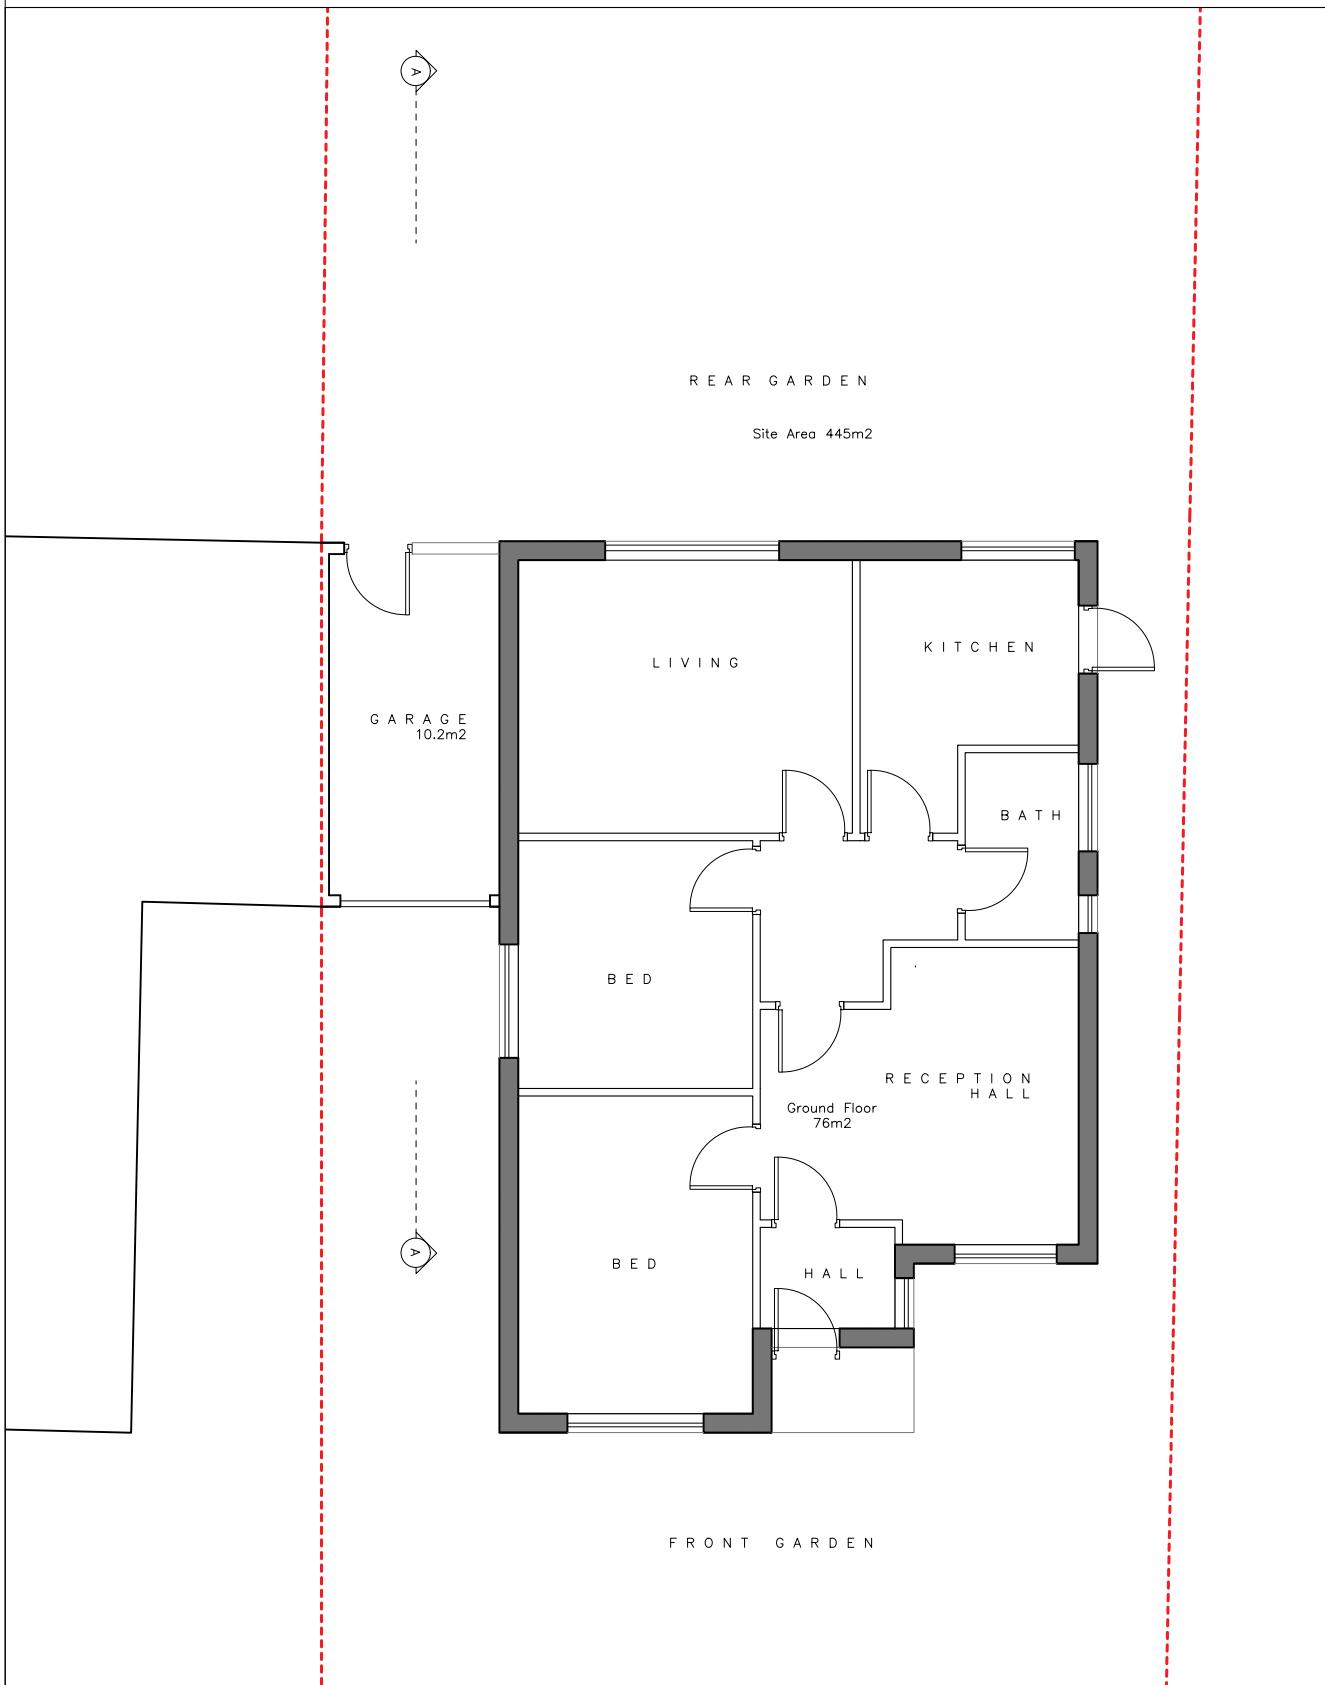


SITE PLAN

 

DRAWING STATUS		
PLANNING		
Disclaimer: Drawing to be read in conjunction with all the relevant information. All written dimensions to be checked on site before work commences. Discrepancies, where identified, must be reported to the architect immediately. This drawing is the property of LIFE-U DESIGN and must not be reproduced or disclosed to any unauthorised person either wholly or in part without written consent.		
N		
REV	DATE	DESCRIPTION
CHK'D		
 LIFE DESIGN W life-udesign.com E gilbert@life-udesign.com M +44 (0) 7595086170		
CLIENT		
PROJECT		
4 Meadow Close HA4 8AP		
SCALE	DATE	
1:200 @A3	2024.06.12	
DRAWN	CHK'D	
DRAWING TITLE		
EXISTING SITE PLAN		
PROJECT NO.	DRAWING NO.	REV.
24020	EX001	-

DRAWING STATUS	PLANNING
Disclaimer:	
Drawing to be read in conjunction with all the relevant information.	
All written dimensions to be checked on site before work commences. Discrepancies, where identified, must be reported to the architect immediately.	
This drawing is the property of LIFE-U DESIGN and must not be reproduced or disclosed to any unauthorised person either wholly or in part without written consent.	

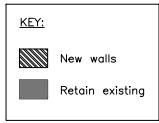

GROUND FLOOR

ROOF PLAN

REV	DATE	DESCRIPTION	CHK'D
 LIFE DESIGN W life-udesign.com E gilbert@life-udesign.com M +44 (0) 7595086170			
CLIENT			
PROJECT			
4 Meadow Close HA4 8AP			
SCALE		DATE	
1:100 @A3		2024.06.12	
DRAWN		CHK'D	
DRAWING TITLE			
EXISTING GROUND & ROOF PLANS			
PROJECT NO.	DRAWING NO.	REV.	
24020	EX002	-	

5 M
1 m 1 m

DRAWING STATUS	PLANNING
Disclaimer: Drawing to be read in conjunction with all the relevant information.	
All written dimensions to be checked on site before work commences. Discrepancies, where identified, must be reported to the architect immediately.	
This drawing is the property of LIFE-U DESIGN and must not be reproduced or disclosed to any unauthorised person either wholly or in part without written consent.	




FRONT



SIDE





REAR

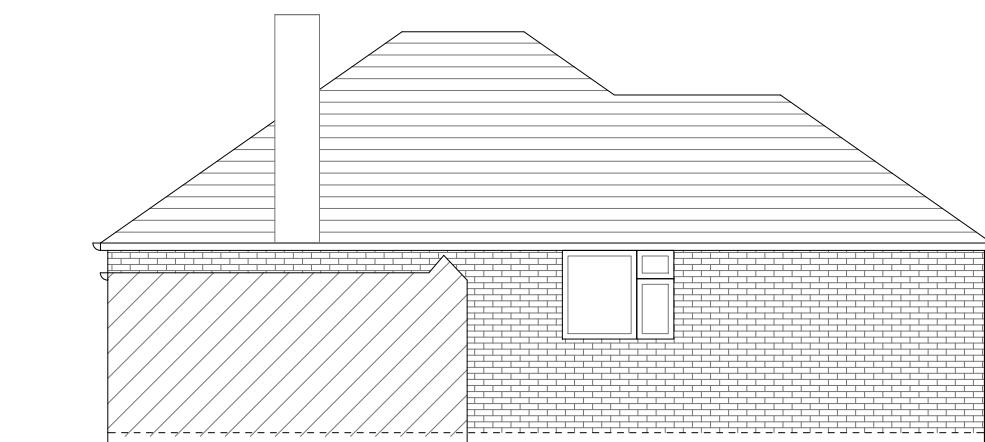

SECTION/ ELEVATION


REV	DATE	DESCRIPTION	CHK'D
 LIFE DESIGN W life-udesign.com E gilbert@life-udesign.com M +44 (0) 7595086170			
CLIENT			
PROJECT			
4 Meadow Close HA4 8AP			
SCALE 1:100 @A3 DATE 2024.06.12			
DRAWN	CHK'D		
DRAWING TITLE			
EXISTING SECTION & ELEVATIONS			
PROJECT NO.	DRAWING NO.	REV.	
24020	EX004	-	

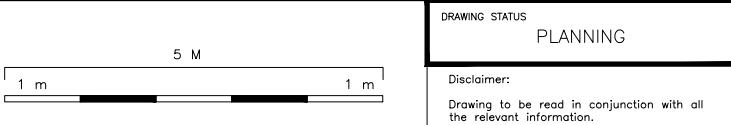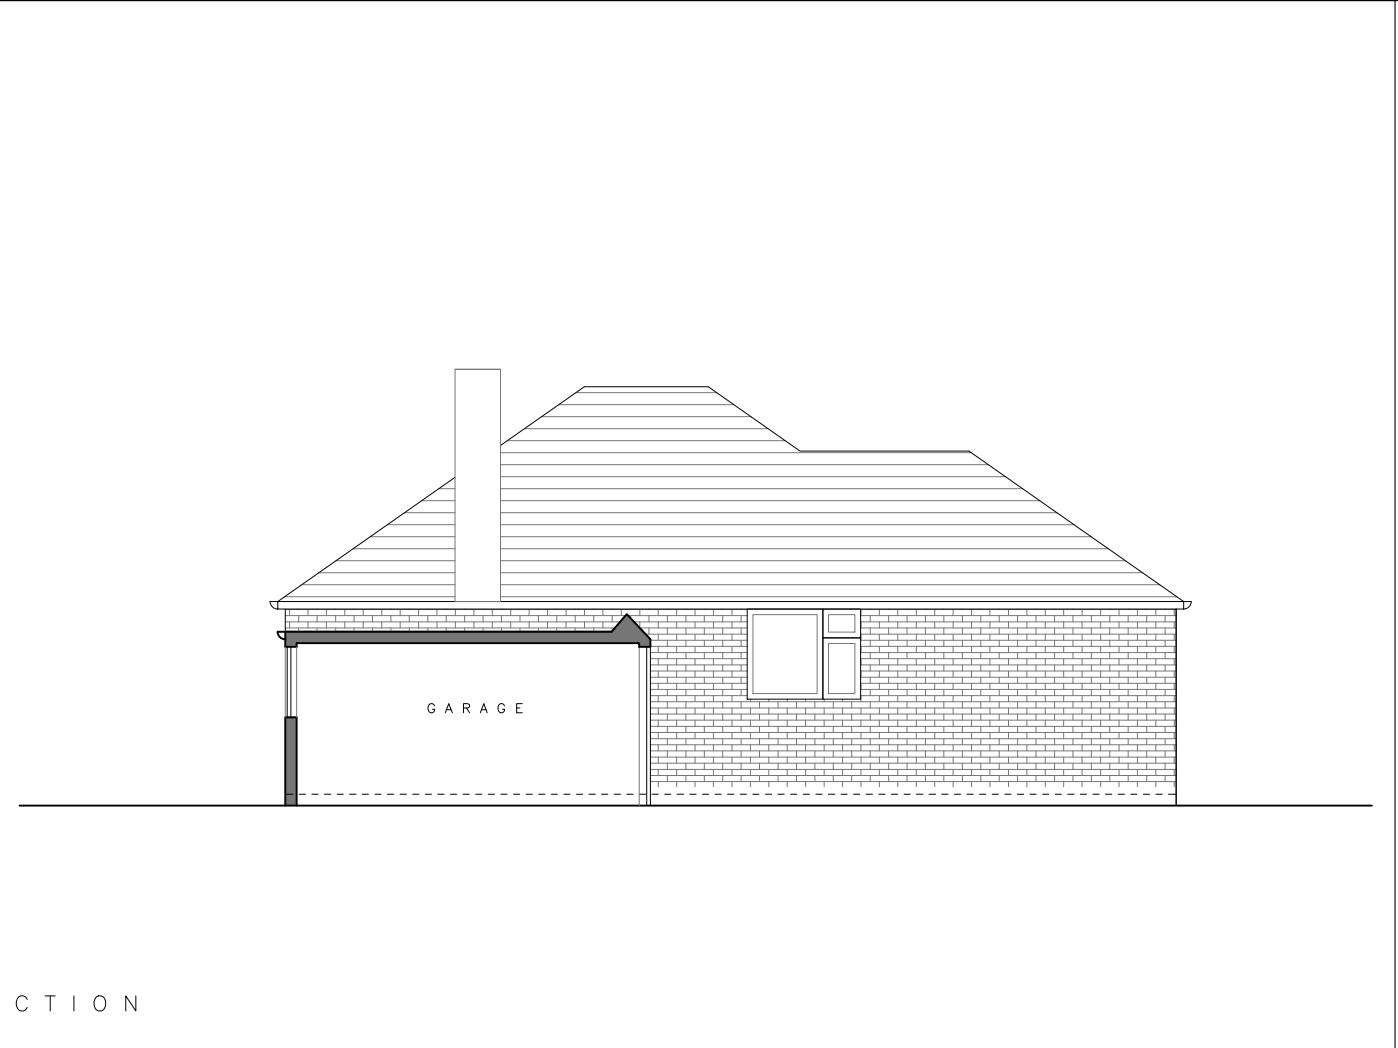

REV	DATE	DESCRIPTION	CHK'D
 LIFE DESIGN W life-udesign.com E gilbert@life-udesign.com M +44 (0) 7595086170			
CLIENT			
PROJECT			
4 Meadow Close HA4 8AP			
SCALE 1:100 @A3	DATE 2024.06.12		
DRAWN	CHK'D		
DRAWING TITLE EXISTING SECTION			
PROJECT NO. 24020	DRAWING NO. EX005	REV. -	



SITE PLAN

 


DRAWING STATUS
PLANNING



Disclaimer:
Drawing to be read in conjunction with all the relevant information.
All written dimensions to be checked on site before work commences. Discrepancies, where identified, must be reported to the architect immediately.
This drawing is the property of LIFE-U DESIGN and must not be reproduced or disclosed to any unauthorised person either wholly or in part without written consent.



REV	DATE	DESCRIPTION	CHK'D
 LIFE DESIGN W life-udesign.com E gilbert@life-udesign.com M +44 (0) 7595086170			
CLIENT			
PROJECT			
4 Meadow Close HA4 8AP			
SCALE 1:200 @A3		DATE 2024.06.12	
DRAWN		CHK'D	
DRAWING TITLE			
PROPOSED SITE PLAN			
PROJECT NO.	DRAWING NO.	REV.	
24020	PL001	-	

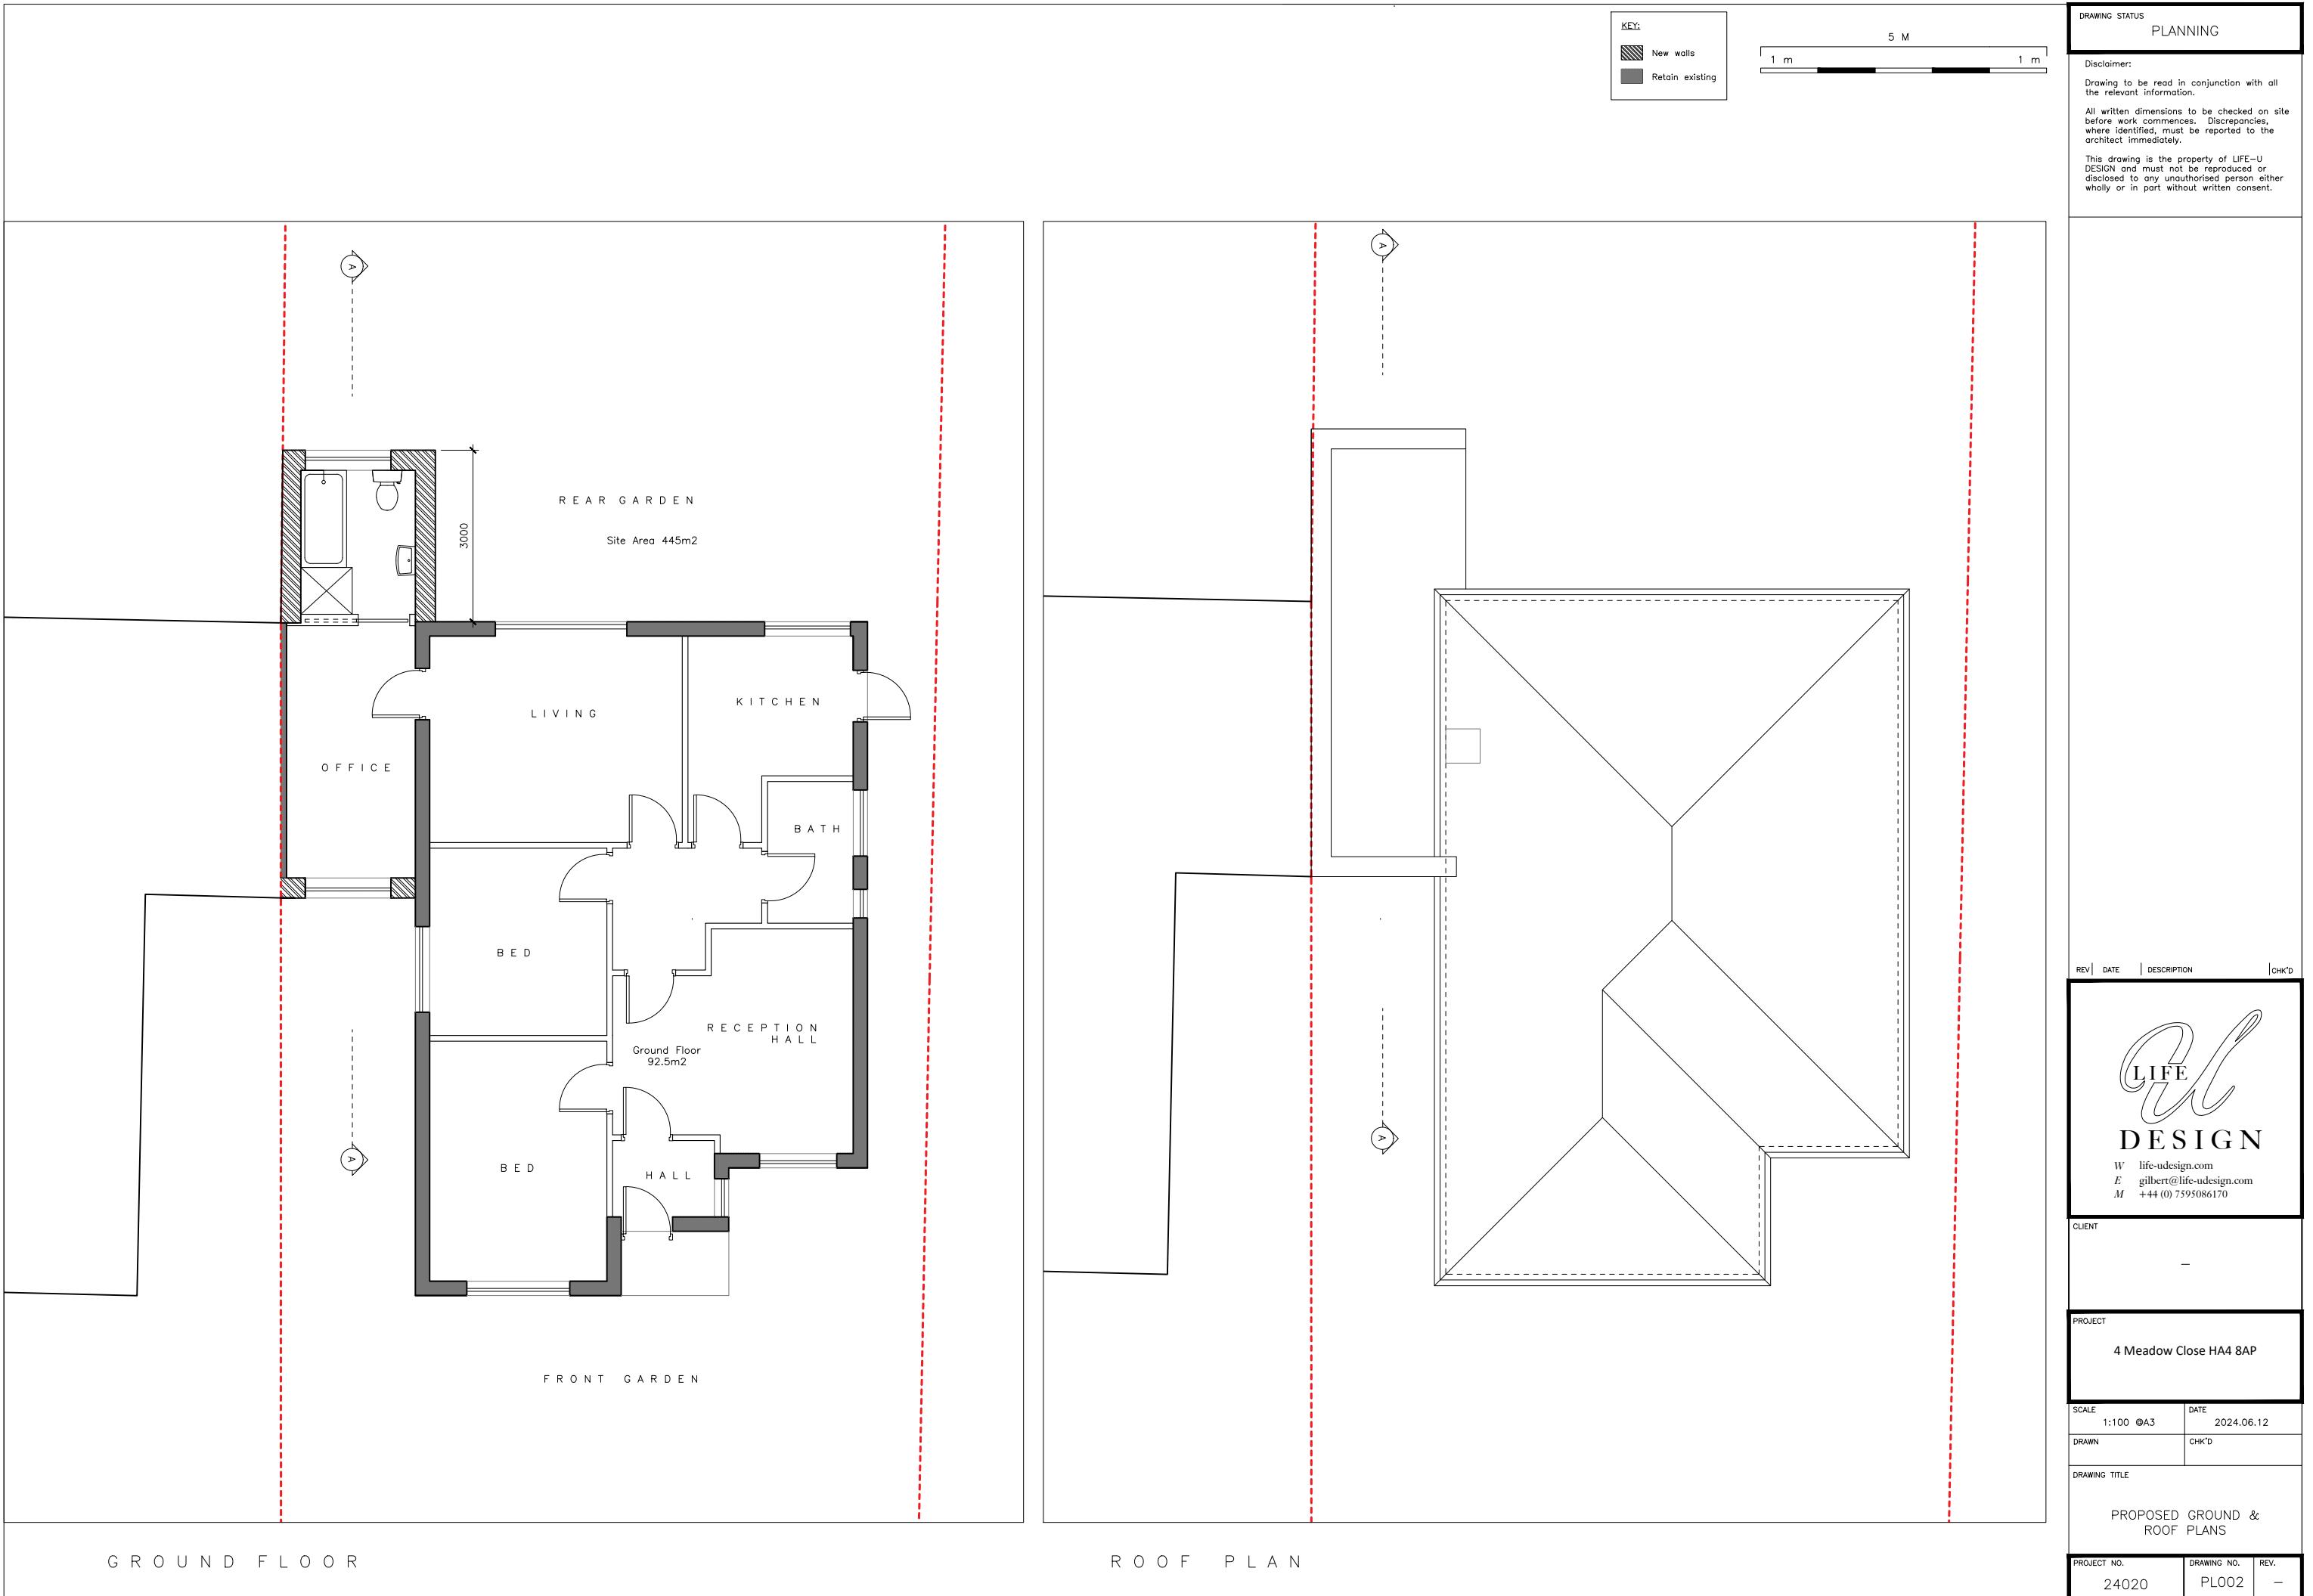


DRAWING STATUS	PLANNING
Disclaimer:	
Drawing to be read in conjunction with all the relevant information.	
All written dimensions to be checked on site before work commences. Discrepancies, where identified, must be reported to the architect immediately.	
This drawing is the property of LIFE-U DESIGN and must not be reproduced or disclosed to any unauthorised person either wholly or in part without written consent.	

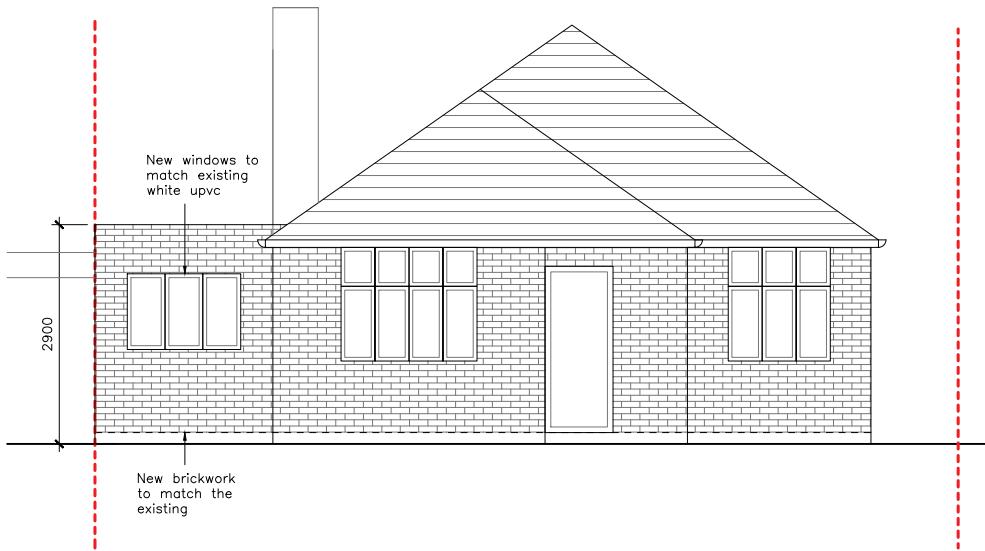 


FRONT



SIDE


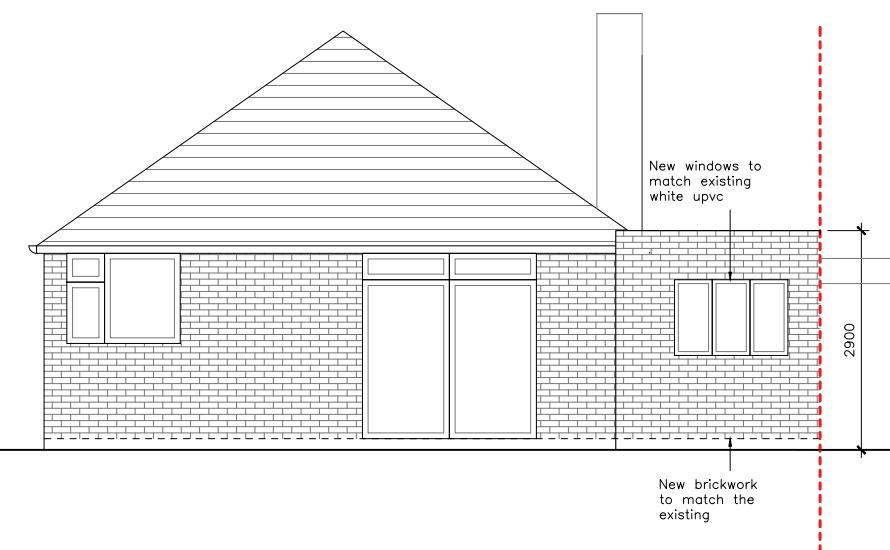


REAR

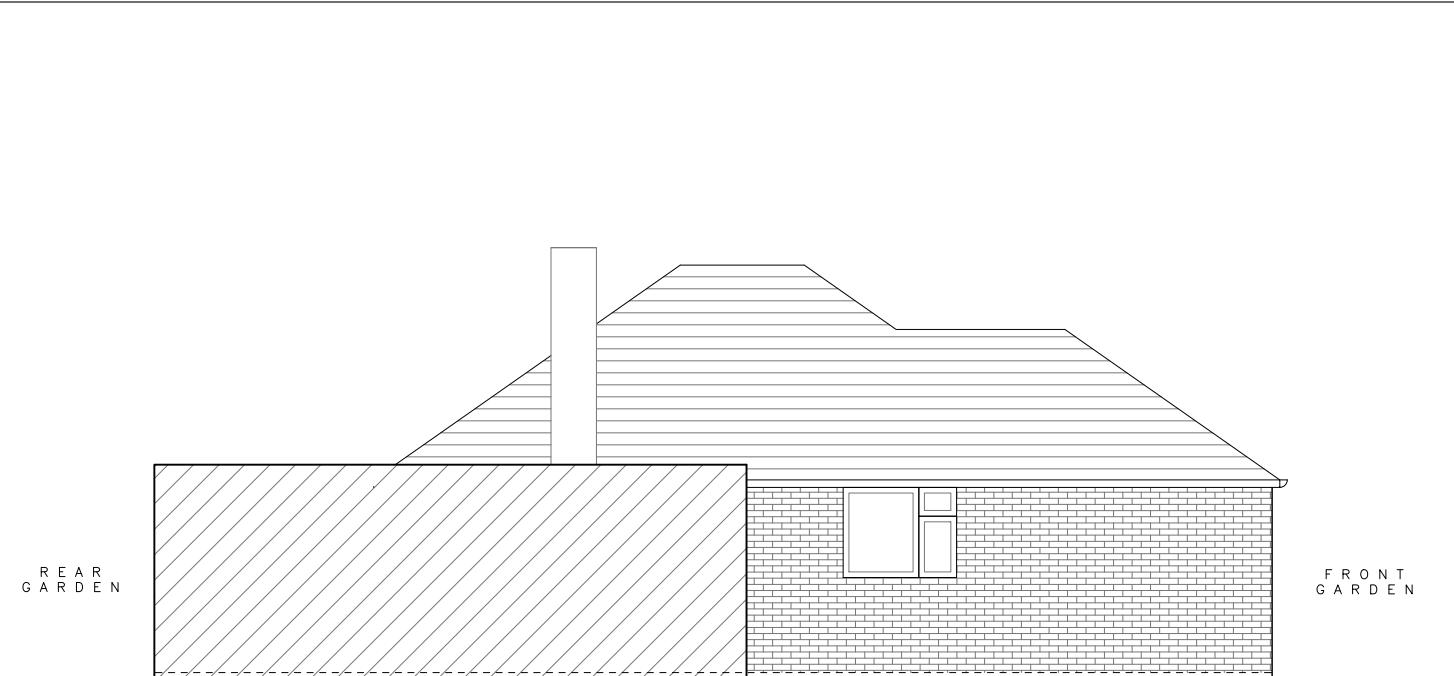

SECTION/ ELEVATION

REV	DATE	DESCRIPTION	CHK'D
			
W life-udesign.com E gilbert@life-udesign.com M +44 (0) 7595086170			
CLIENT			
PROJECT			
4 Meadow Close HA4 8AP			
SCALE		DATE	
1:100 @A3		2024.06.12	
DRAWN	CHK'D		
DRAWING TITLE			
PROPOSED ELEVATIONS			
PROJECT NO.	DRAWING NO.	REV.	
24020	PL004	-	

 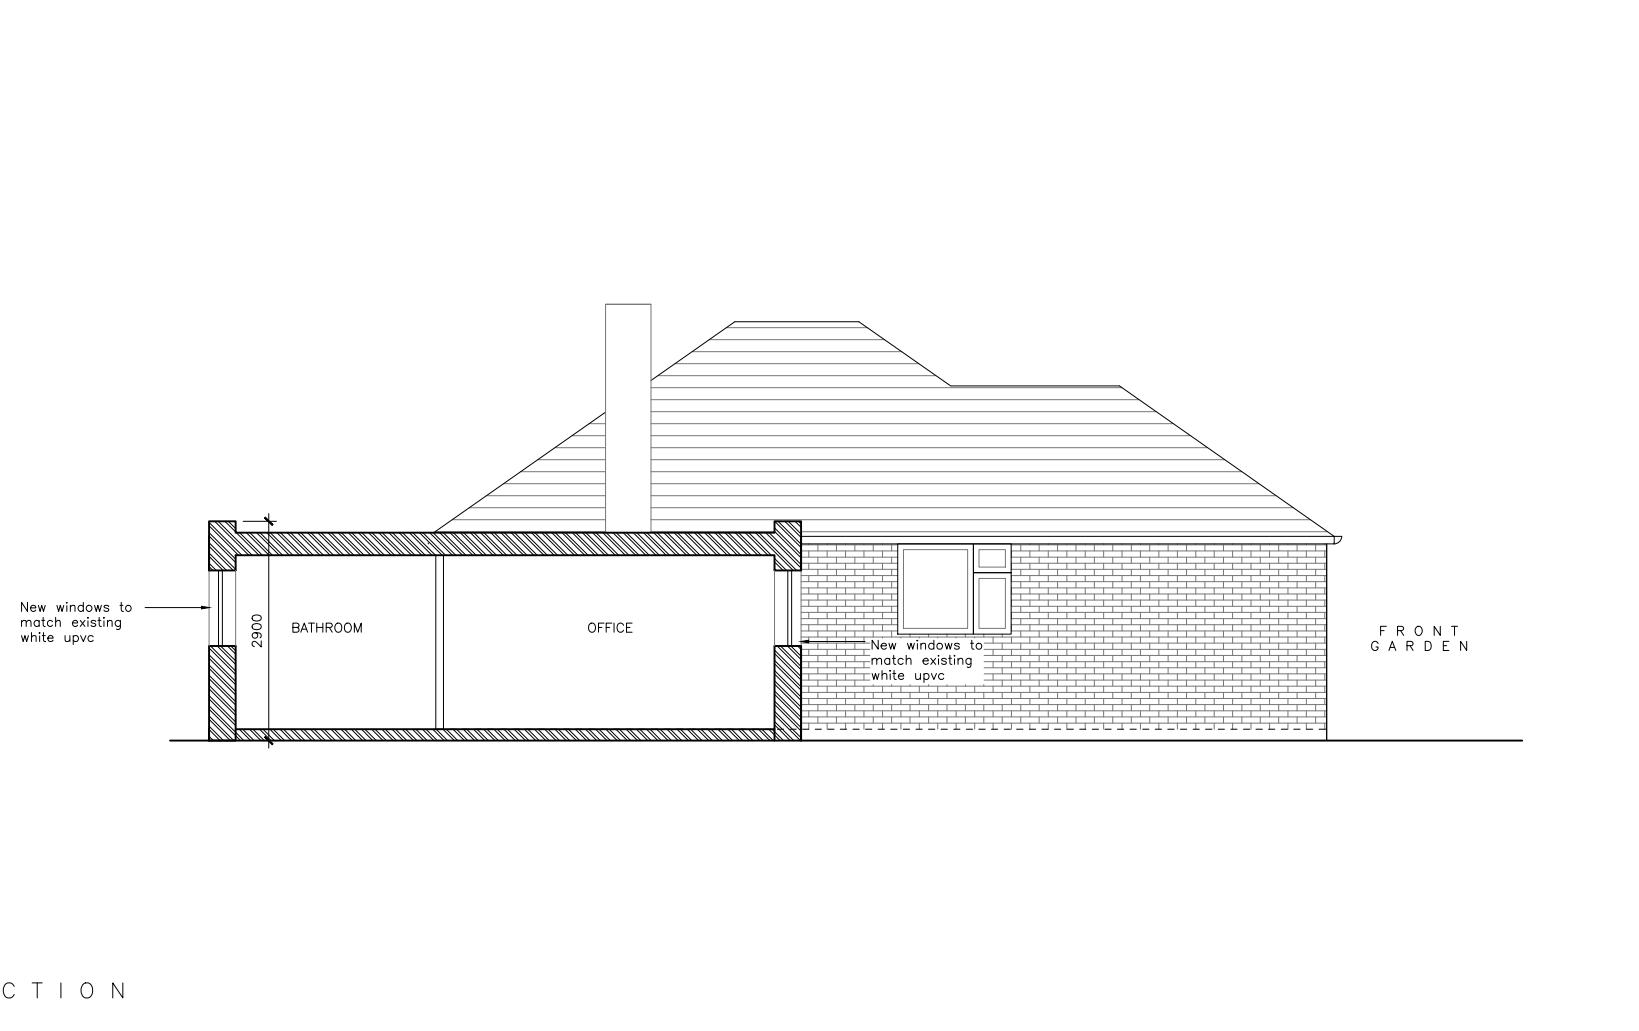

REV	DATE	DESCRIPTION	CHK'D
 LIFE DESIGN W life-udesign.com E gilbert@life-udesign.com M +44 (0) 7595086170			
CLIENT			
PROJECT			
4 Meadow Close HA4 8AP			
SCALE 1:100 @A3	DATE 2024.06.12		
DRAWN	CHK'D		
DRAWING TITLE			
PROPOSED SECTION			
PROJECT NO. 24020	DRAWING NO. EX005	REV. -	