



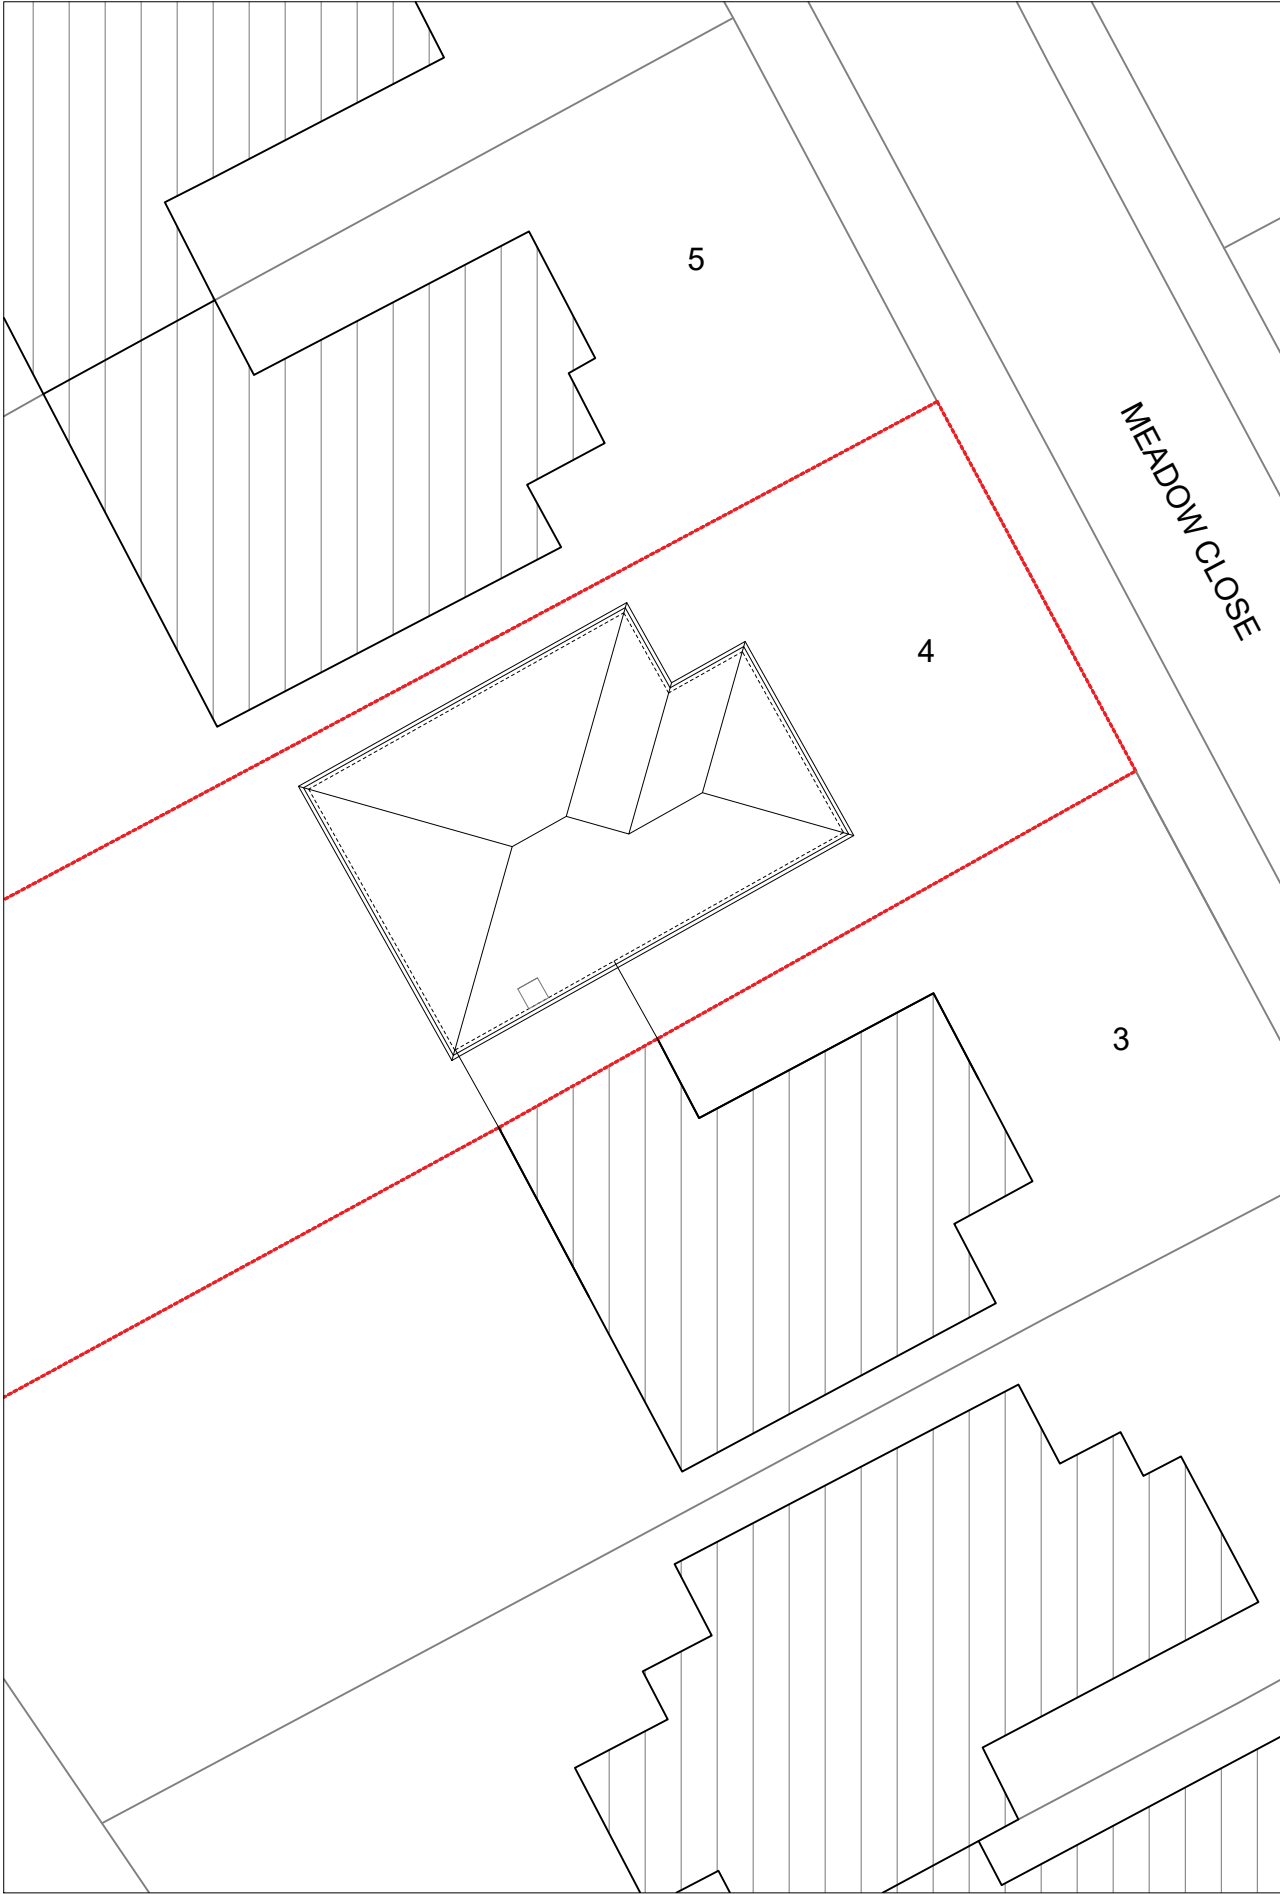

S I T E P L A N

 

DRAWING STATUS
PLANNING

Disclaimer:
Drawing to be read in conjunction with all the relevant information.
All written dimensions to be checked on site before work commences. Discrepancies, where identified, must be reported to the architect immediately.
This drawing is the property of LIFE-U DESIGN and must not be reproduced or disclosed to any unauthorised person either wholly or in part without written consent.



REV	DATE	DESCRIPTION	CHK'D
-----	------	-------------	-------



**LIFE
DESIGN**

W life-udesign.com
E gilbert@life-udesign.com
M +44 (0) 7595086170

CLIENT

—

PROJECT

4 Meadow Close HA4 8AP


SCALE	DATE
1:200 @A3	2024.06.12

DRAWN	CHK'D


DRAWING TITLE

EXISTING
SITE PLAN

PROJECT NO.	DRAWING NO.	REV.
24020	EX001	—

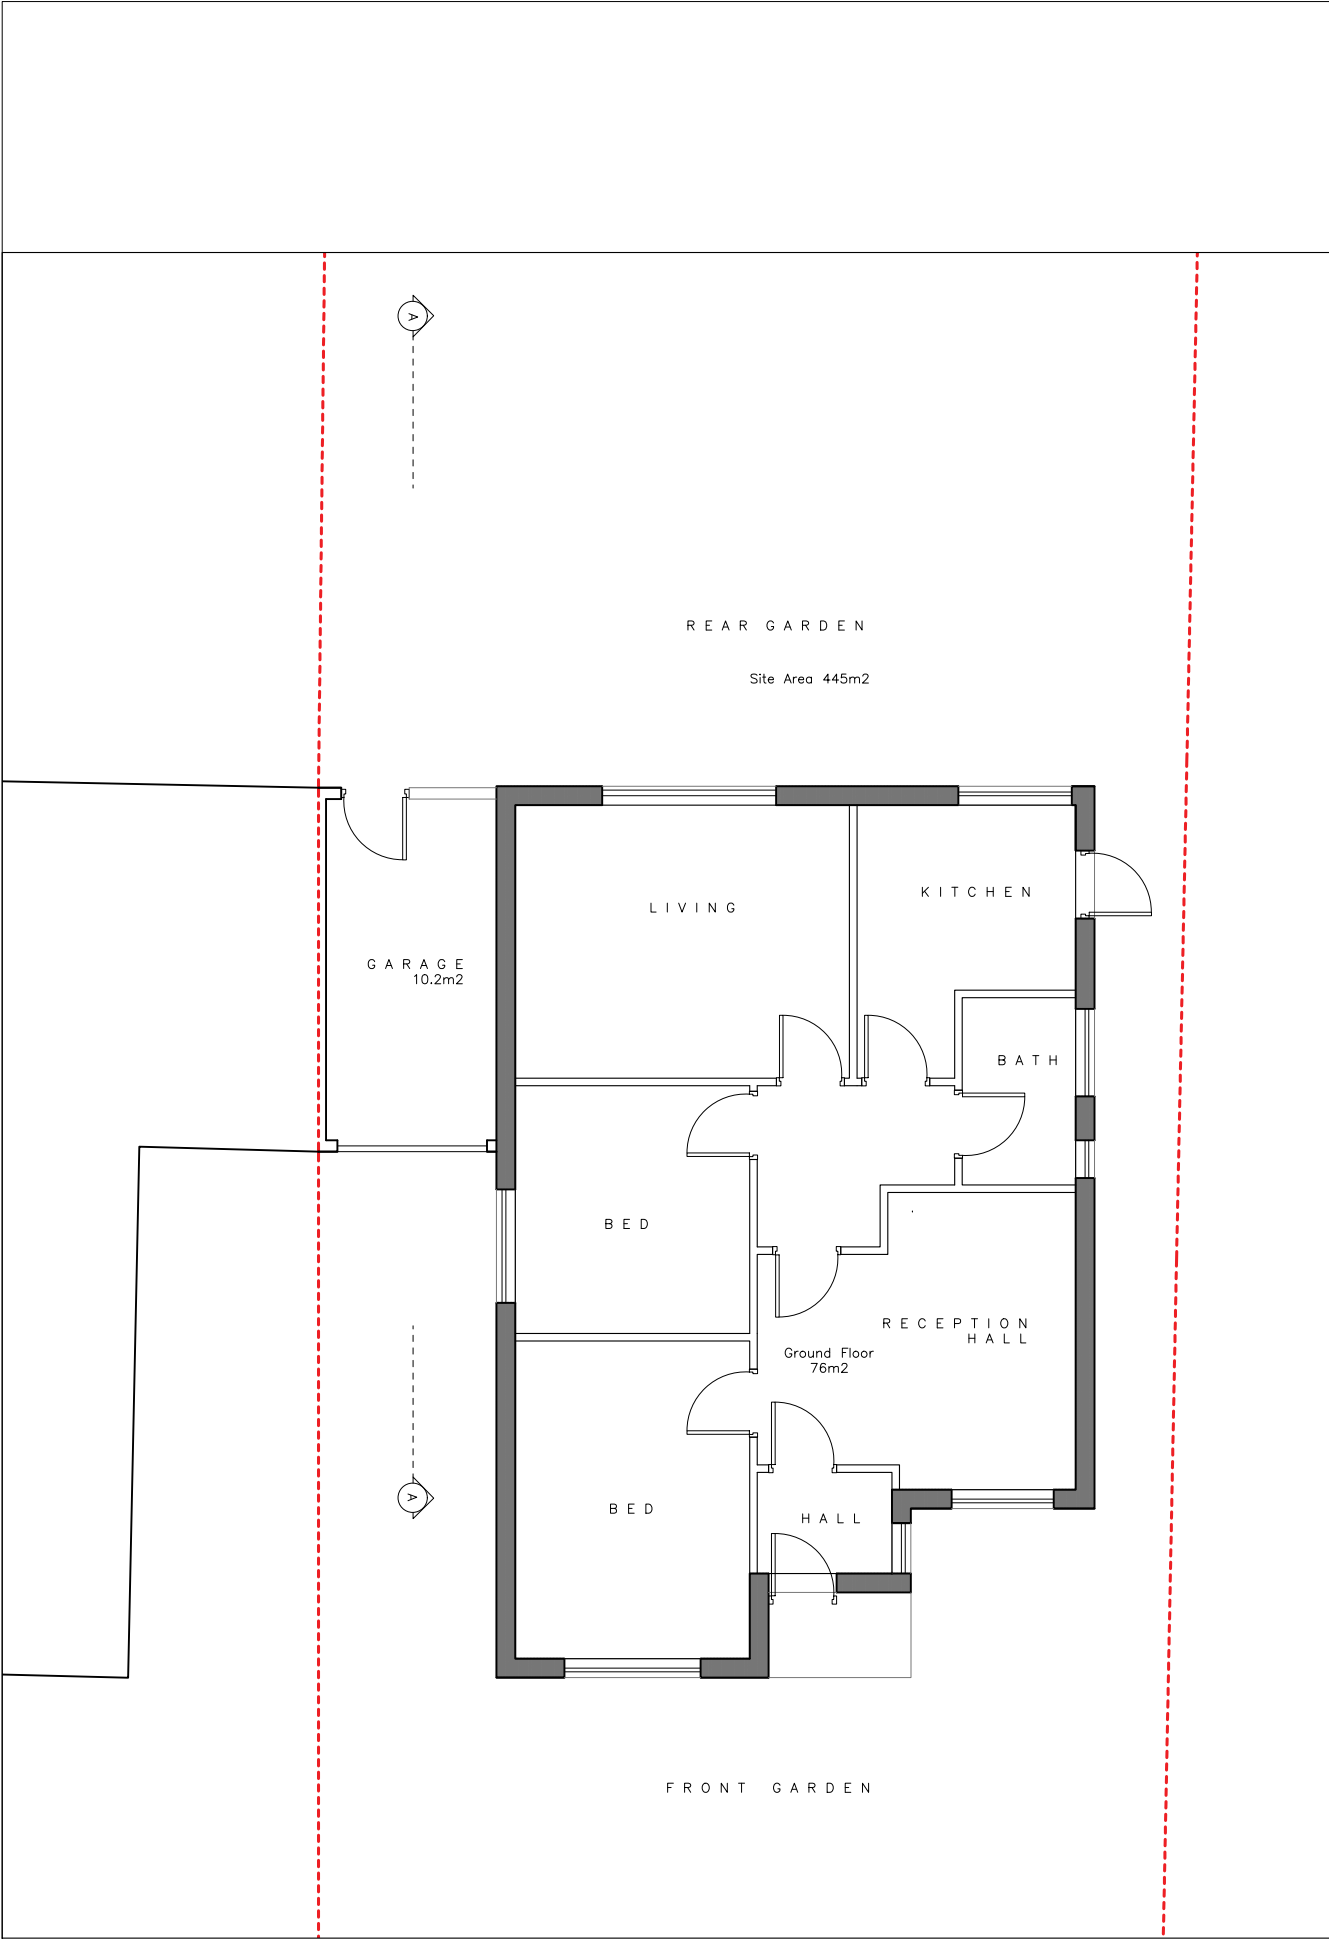

GROUND FLOOR

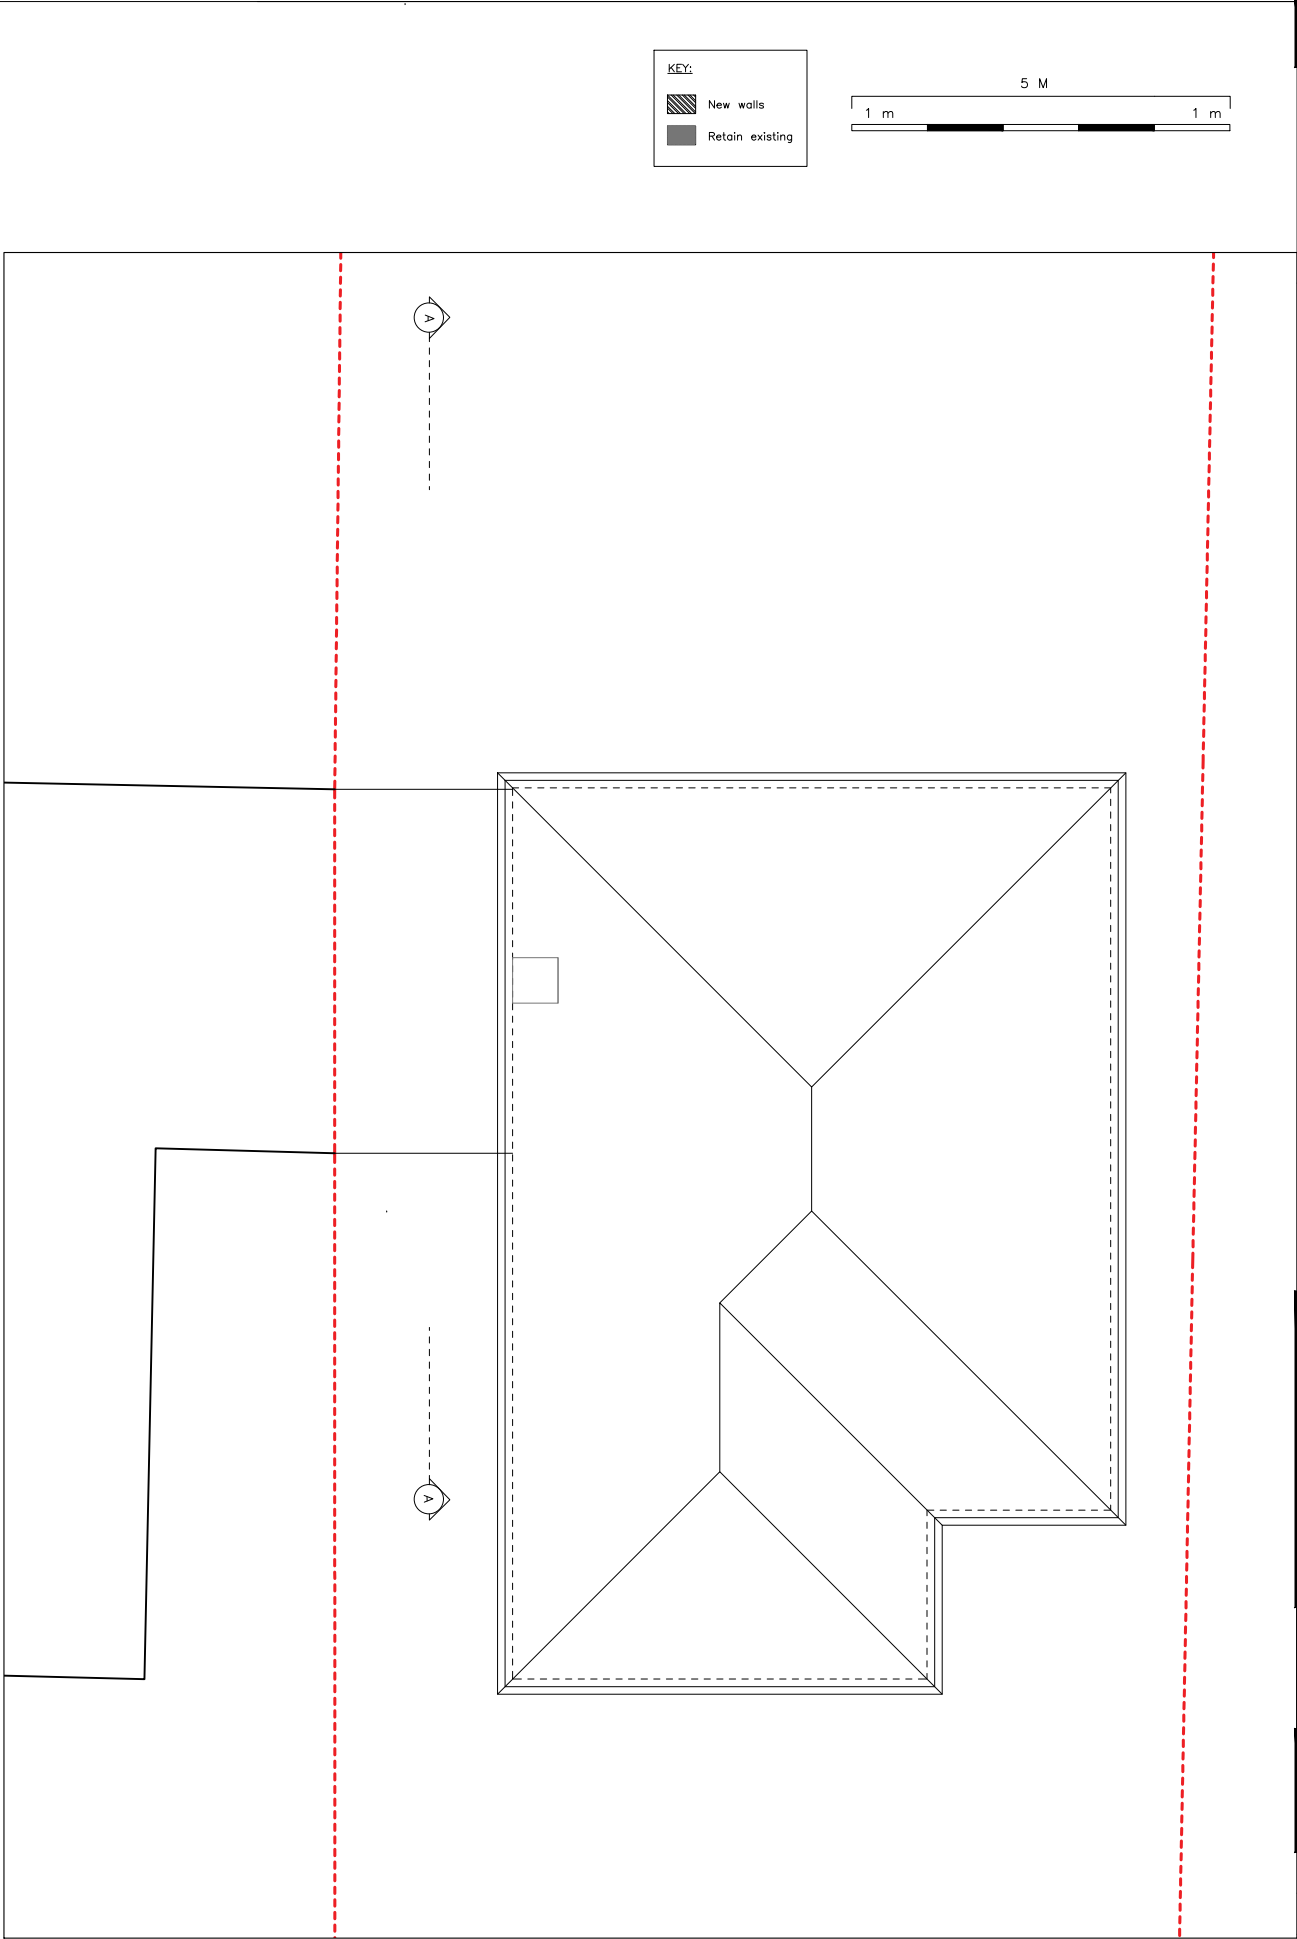


ROOF PLAN

KEY:

New walls

Retain existing

 

DRAWING STATUS

PLANNING

Disclaimer:

Drawing to be read in conjunction with all the relevant information.

All written dimensions to be checked on site before work commences. Discrepancies, where identified, must be reported to the architect immediately.

This drawing is the property of LIFE-U DESIGN and must not be reproduced or disclosed to any unauthorised person either wholly or in part without written consent.

REV	DATE	DESCRIPTION	CHK'D

LIFE

DESIGN

W

life-udesign.com

E

gilbert@life-udesign.com

M

+44 (0) 7595086170

CLIENT

—

PROJECT

4 Meadow Close HA4 8AP

SCALE	DATE
1:100 @A3	2024.06.12

DRAWN	CHK'D

DRAWING TITLE

EXISTING GROUND & ROOF PLANS

PROJECT NO.	DRAWING NO.	REV.
24020	EX002	—




F R O N T




S I D E



R E A R

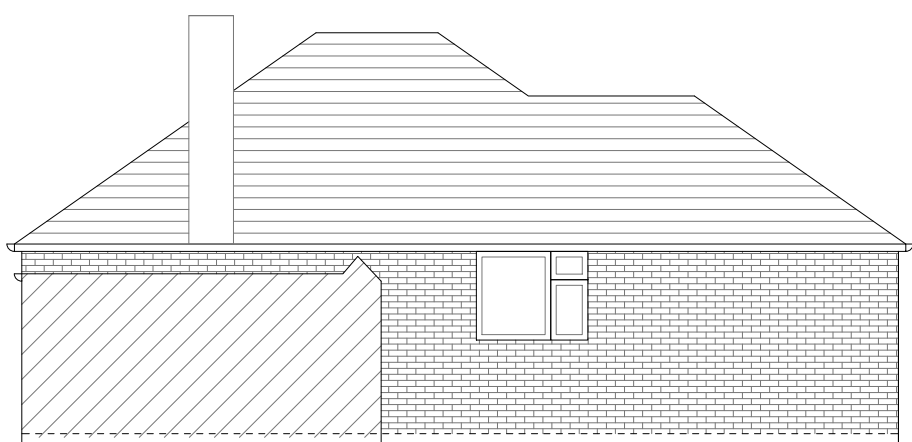

SECTION/ ELEVATION

 

DRAWING STATUS
PLANNING

Disclaimer:
Drawing to be read in conjunction with all the relevant information.
All written dimensions to be checked on site before work commences. Discrepancies, where identified, must be reported to the architect immediately.
This drawing is the property of LIFE-U DESIGN and must not be reproduced or disclosed to any unauthorised person either wholly or in part without written consent.

REV	DATE	DESCRIPTION	CHK'D
-----	------	-------------	-------



W life-udesign.com
E gilbert@life-udesign.com
M +44 (0) 7595086170

CLIENT
—


PROJECT
4 Meadow Close HA4 8AP

SCALE	DATE
1:100 @A3	2024.06.12


DRAWN	CHK'D

DRAWING TITLE
EXISTING SECTION & ELEVATIONS

PROJECT NO.	DRAWING NO.	REV.
24020	EX004	—

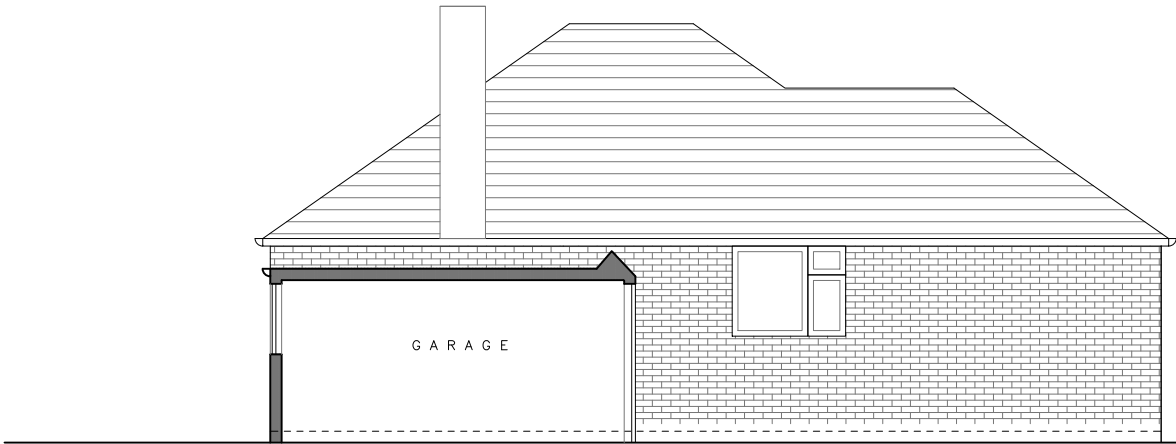

S E C T I O N

 

DRAWING STATUS
PLANNING

Disclaimer:
Drawing to be read in conjunction with all the relevant information.
All written dimensions to be checked on site before work commences. Discrepancies, where identified, must be reported to the architect immediately.
This drawing is the property of LIFE-U DESIGN and must not be reproduced or disclosed to any unauthorised person either wholly or in part without written consent.

REV	DATE	DESCRIPTION	CHK'D
-----	------	-------------	-------



**LIFE
DESIGN**

W life-udesign.com
E gilbert@life-udesign.com
M +44 (0) 7595086170

CLIENT

—

PROJECT

4 Meadow Close HA4 8AP

SCALE	DATE
1:100 @A3	2024.06.12
DRAWN	CHK'D


DRAWING TITLE

EXISTING SECTION

PROJECT NO.	DRAWING NO.	REV.
24020	EX005	—



S I T E P L A N

 


DRAWING STATUS
PLANNING

Disclaimer:
Drawing to be read in conjunction with all the relevant information.

All written dimensions to be checked on site before work commences. Discrepancies, where identified, must be reported to the architect immediately.

This drawing is the property of LIFE-U DESIGN and must not be reproduced or disclosed to any unauthorised person either wholly or in part without written consent.

 

REV	DATE	DESCRIPTION	CHK'D
-----	------	-------------	-------



**LIFE
DESIGN**

W life-udesign.com
E gilbert@life-udesign.com
M +44 (0) 7595086170


CLIENT
—

PROJECT
4 Meadow Close HA4 8AP


SCALE 1:200 @A3	DATE 2024.06.12
DRAWN	CHK'D

DRAWING TITLE
PROPOSED
SITE PLAN

PROJECT NO.	DRAWING NO.	REV.
24020	PL001	—

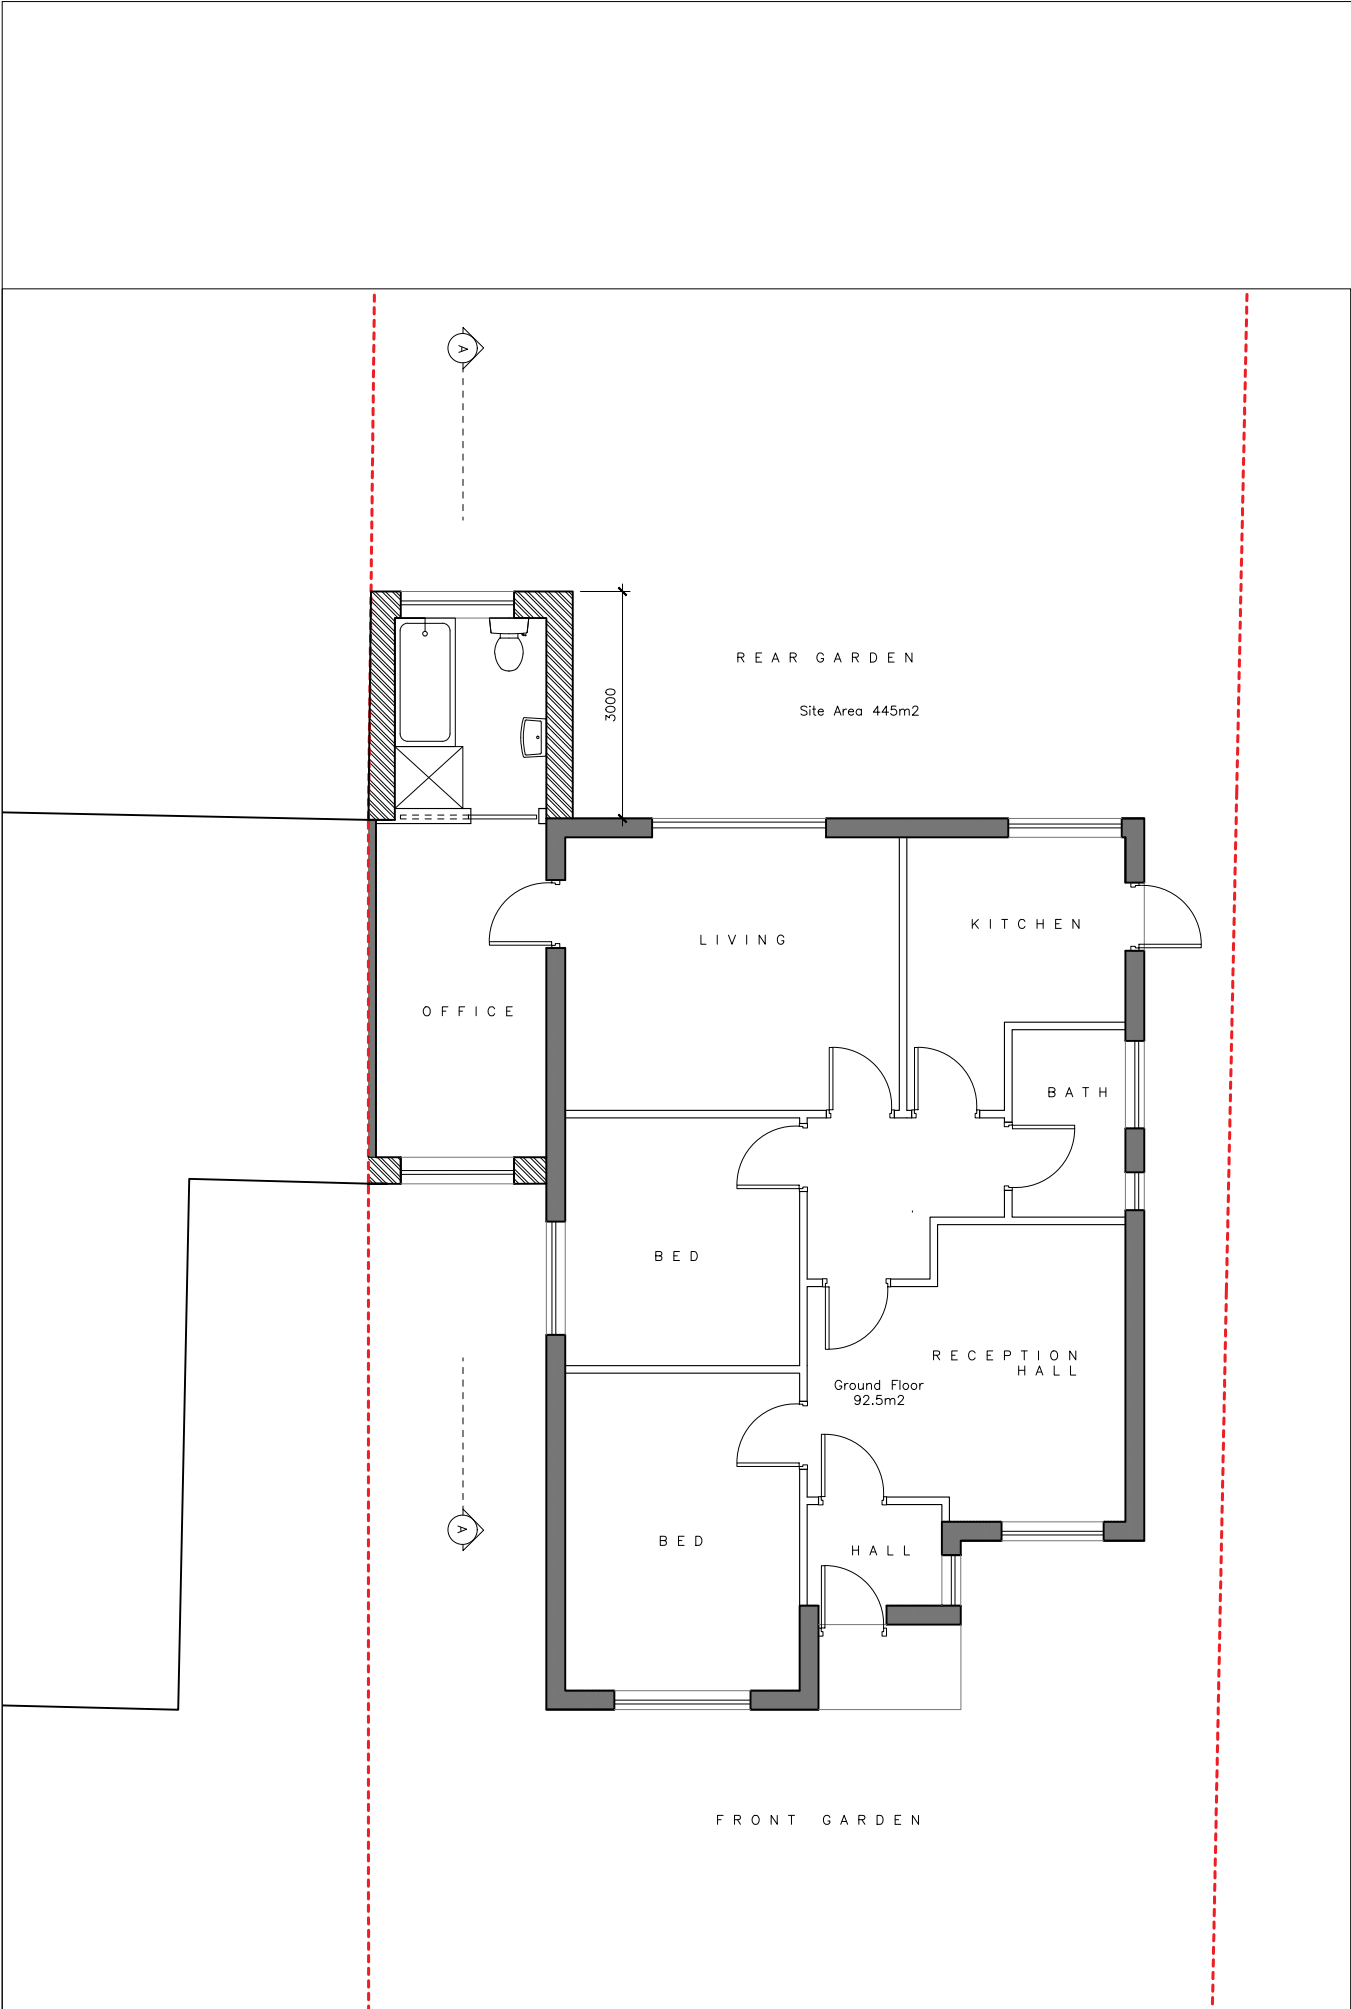

GROUND FLOOR

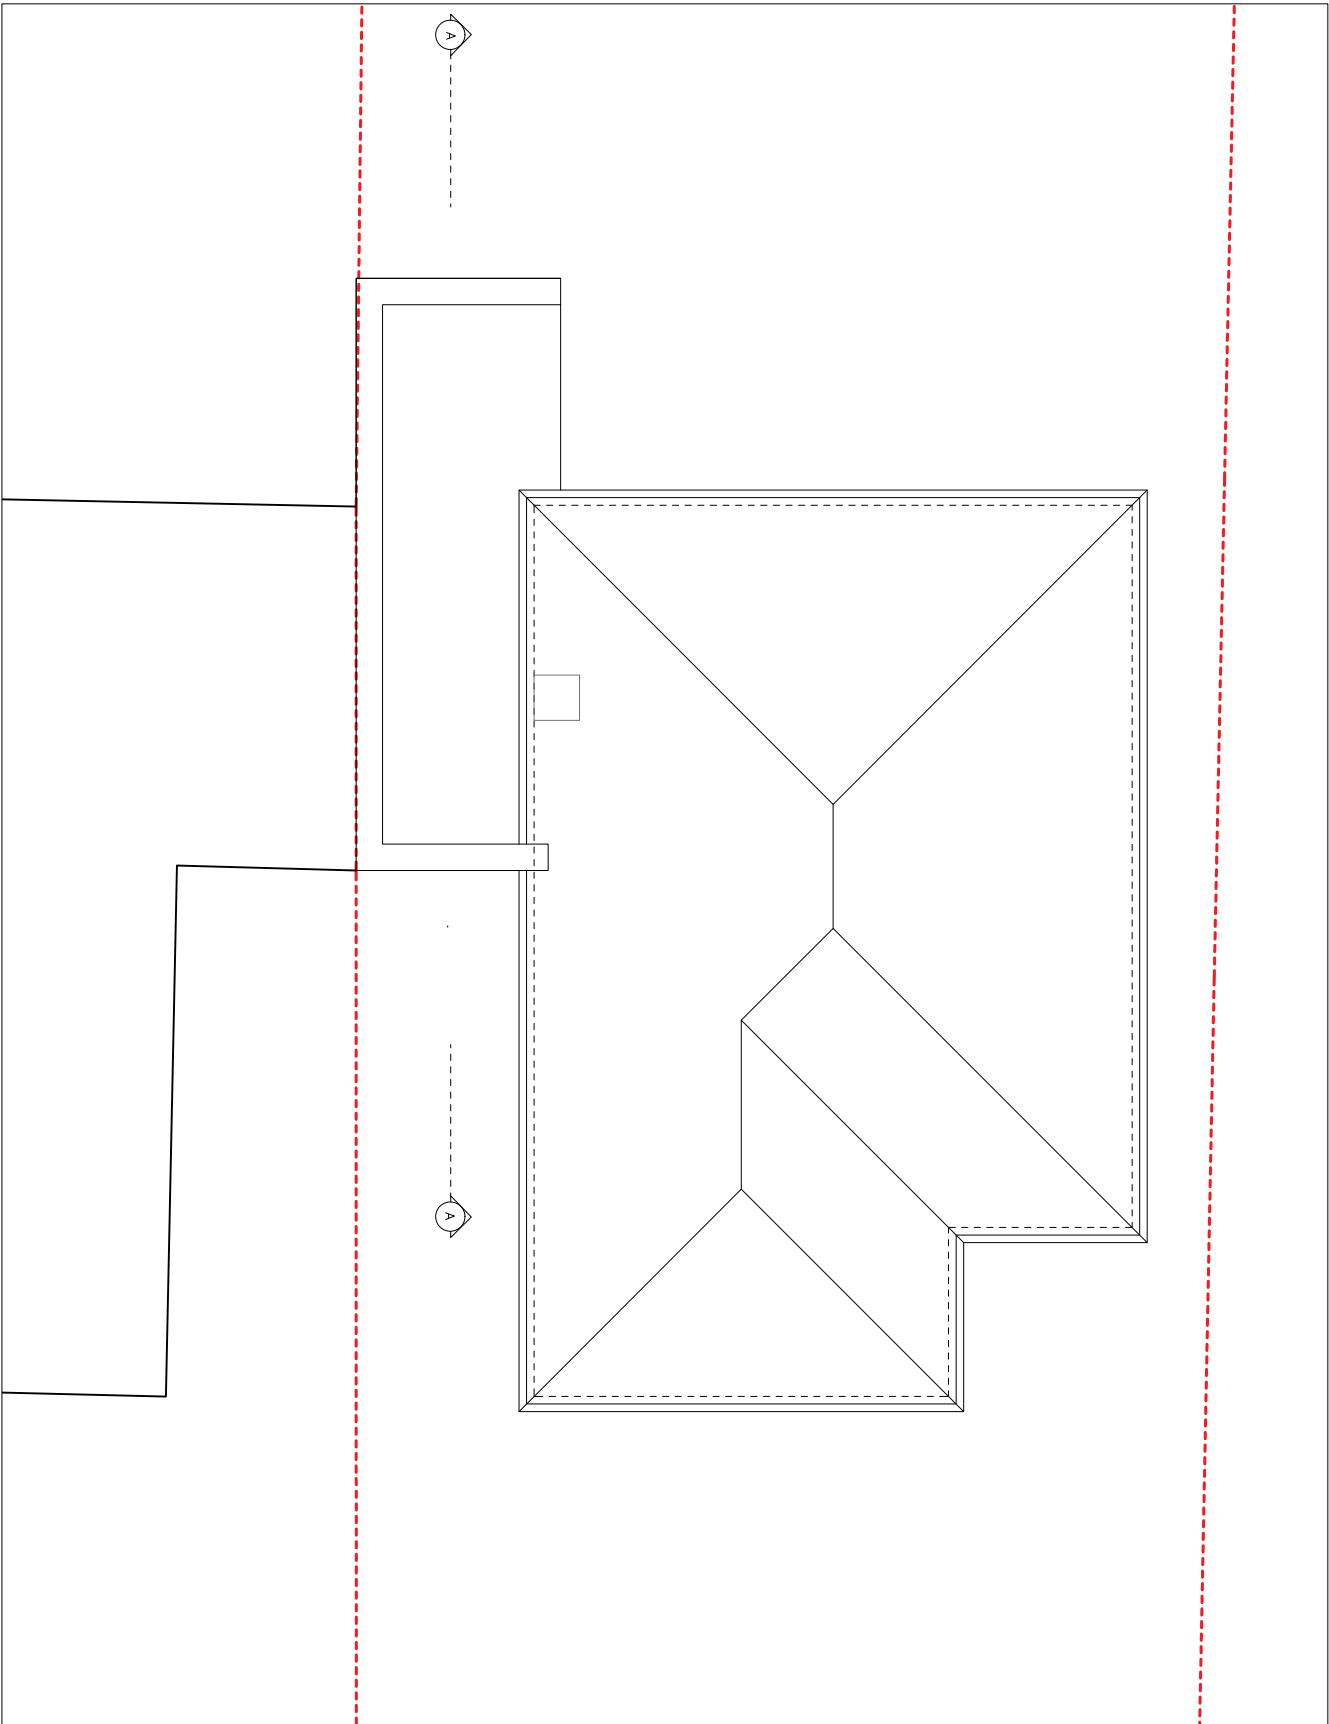


ROOF PLAN

KEY:

New walls

Retain existing

 

DRAWING STATUS

PLANNING

Disclaimer:

Drawing to be read in conjunction with all the relevant information.

All written dimensions to be checked on site before work commences. Discrepancies, where identified, must be reported to the architect immediately.

This drawing is the property of LIFE-U DESIGN and must not be reproduced or disclosed to any unauthorised person either wholly or in part without written consent.

REV	DATE	DESCRIPTION	CHK'D
-----	------	-------------	-------

LIFE DESIGN

W life-udesign.com
E gilbert@life-udesign.com
M +44 (0) 7595086170

CLIENT

—

PROJECT

4 Meadow Close HA4 8AP


SCALE	DATE
1:100 @A3	2024.06.12

DRAWN	CHK'D
-------	-------

DRAWING TITLE

PROPOSED GROUND & ROOF PLANS


PROJECT NO.	DRAWING NO.	REV.
24020	PL002	—

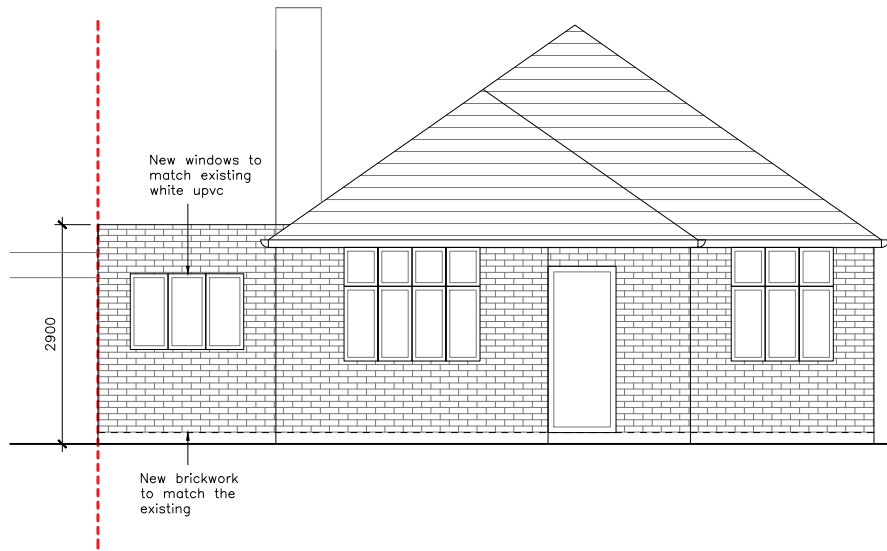


F R O N T




S I D E

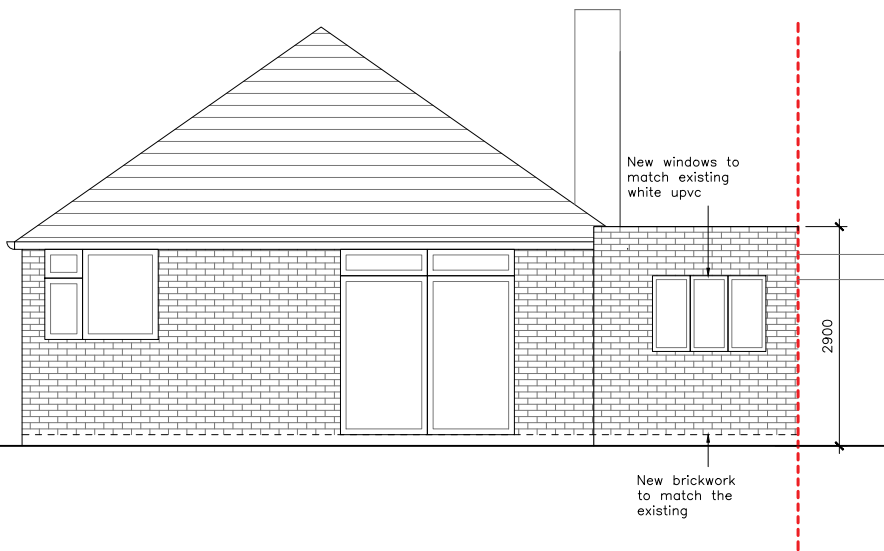

R E A R

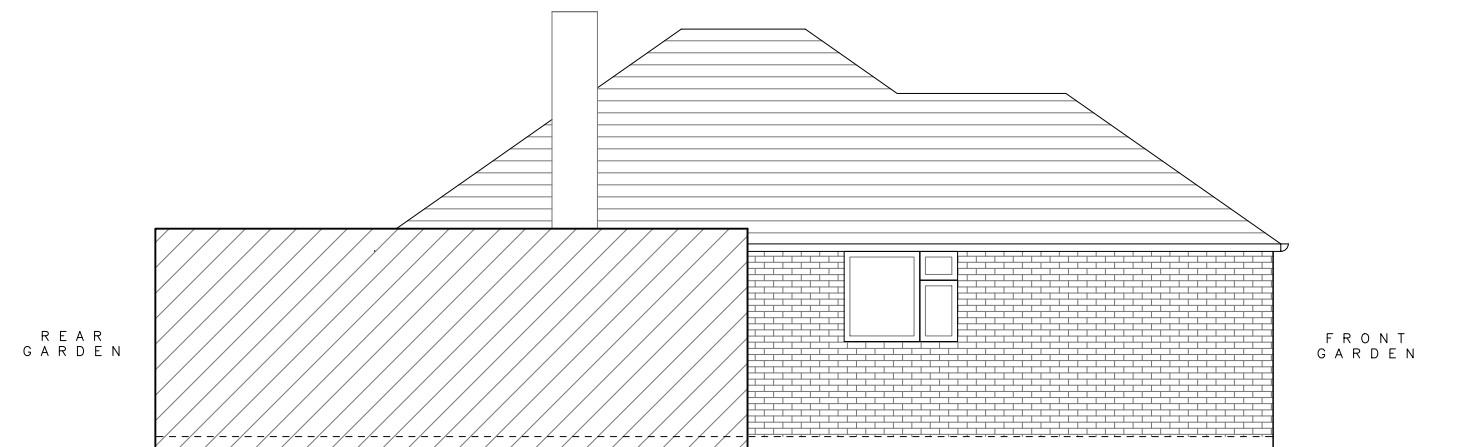

SECTION/ ELEVATION

 

DRAWING STATUS
PLANNING

Disclaimer:
Drawing to be read in conjunction with all the relevant information.
All written dimensions to be checked on site before work commences. Discrepancies, where identified, must be reported to the architect immediately.
This drawing is the property of LIFE-U DESIGN and must not be reproduced or disclosed to any unauthorised person either wholly or in part without written consent.

REV | DATE | DESCRIPTION | CHK'D

LIFE DESIGN
W life-udesign.com
E gilbert@life-udesign.com
M +44 (0) 7595086170

CLIENT
—



PROJECT
4 Meadow Close HA4 8AP

SCALE 1:100 @A3 DATE 2024.06.12

DRAWN CHK'D

DRAWING TITLE
PROPOSED ELEVATIONS

PROJECT NO.	DRAWING NO.	REV.
24020	PL004	—

 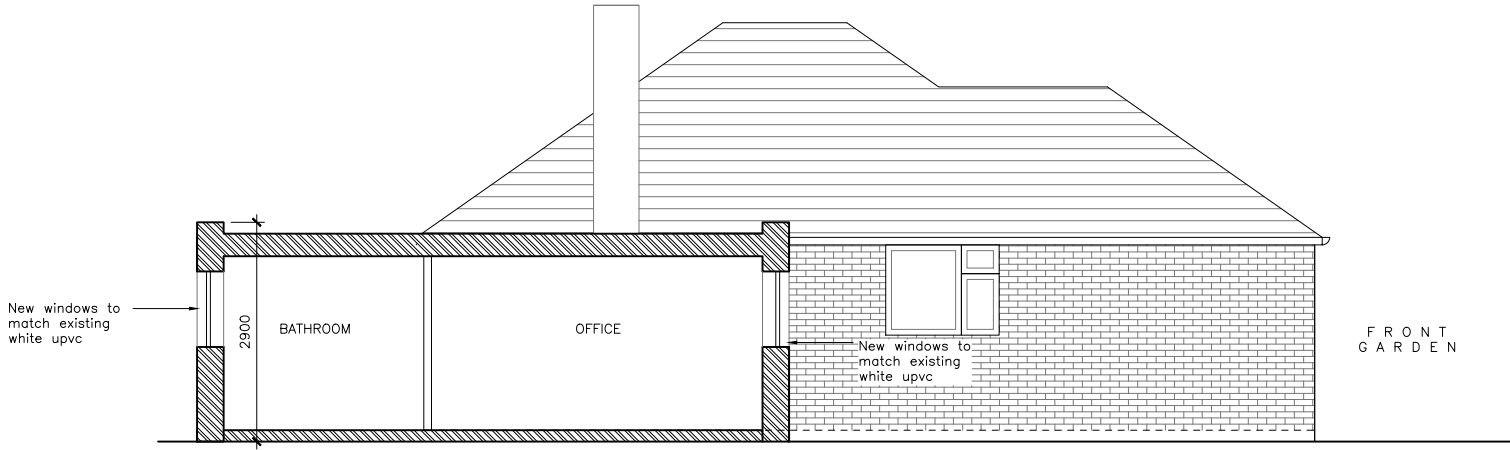

DRAWING STATUS
PLANNING

Disclaimer:
Drawing to be read in conjunction with all the relevant information.
All written dimensions to be checked on site before work commences. Discrepancies, where identified, must be reported to the architect immediately.
This drawing is the property of LIFE-U DESIGN and must not be reproduced or disclosed to any unauthorised person either wholly or in part without written consent.

REV	DATE	DESCRIPTION	CHK'D
-----	------	-------------	-------

W life-udesign.com
E gilbert@life-udesign.com
M +44 (0) 7595086170

CLIENT

—

PROJECT

4 Meadow Close HA4 8AP

SCALE	DATE
1:100 @A3	2024.06.12

DRAWN	CHK'D
-------	-------

DRAWING TITLE

PROPOSED SECTION

PROJECT NO.	DRAWING NO.	REV.
24020	PL005	—