


## 01 - SITE PLAN SCALE 1:100

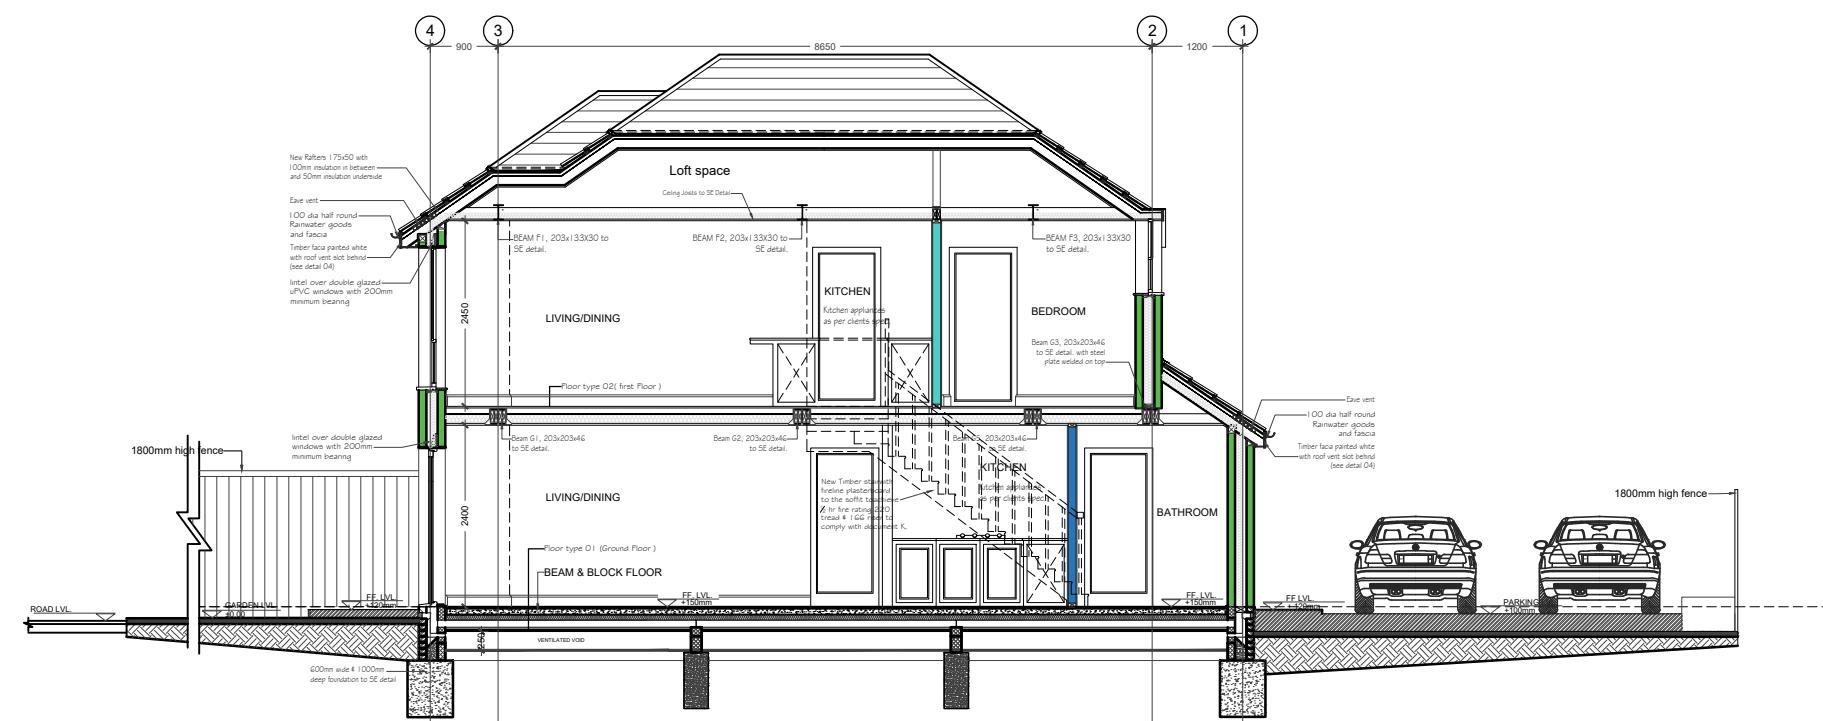

02 - SITE SECTION SCALE 1:100

**NOTES**

- Dimensions are not to be scaled from this drawing by contractors. The contractor is requested to check all dimensions before the work started.
- Report any discrepancies to the client or architect before undertaking the work described in the drawings.
- Dimensions are approximate site dimensions and are to be verified by the contractor on site before any fabrication/site works i.e foundations etc occur
- Contractor is responsible for all temporary propping to existing structure

# **BUILDING CONTROL**

DESIGN ENDEAVOURS LTD  
M: 07869580774, 07883602259

M: 07869580774, 07883602259  
E: design.endeavour@gmail.com

object	LAND AT LANGFORD CLOSE LANGFORD GARDENS, HAYES		
file	PROPOSED SITE PLAN LEVELS FLOOR PLAN & SECTION		
date	Drawn	Approved	Date
1:100@A3	FA		DEC 22
Job No.	Drawing No.		Rev.
DE-925	BC- LG -15		