

NOTES :
ALL DIMENSIONS MUST BE CHECKED ON SITE AND
NOT SCALED FROM THIS DRAWING

A	
DATE	REVISION

COPYRIGHT:

R.P.ARCHITECTURAL SERVICES
39A,NORWICH ROAD
NORTHWOOD
MIDDLESEX
HA6 1ND

Tel: 07753 659794

CLIENT:

JOB TITLE:

26A FLOWERS AVENUE
RUISLIP
HA4 8GH

DRAWING TITLE:

EXISTING ELEVATIONS

SCALE : 1:100


DATE:FEB/2022

DRAWN: RPA


DRG. NO. RPA/26A/FA/103	REV.
----------------------------	------




EXISTING FRONT ELEVATION

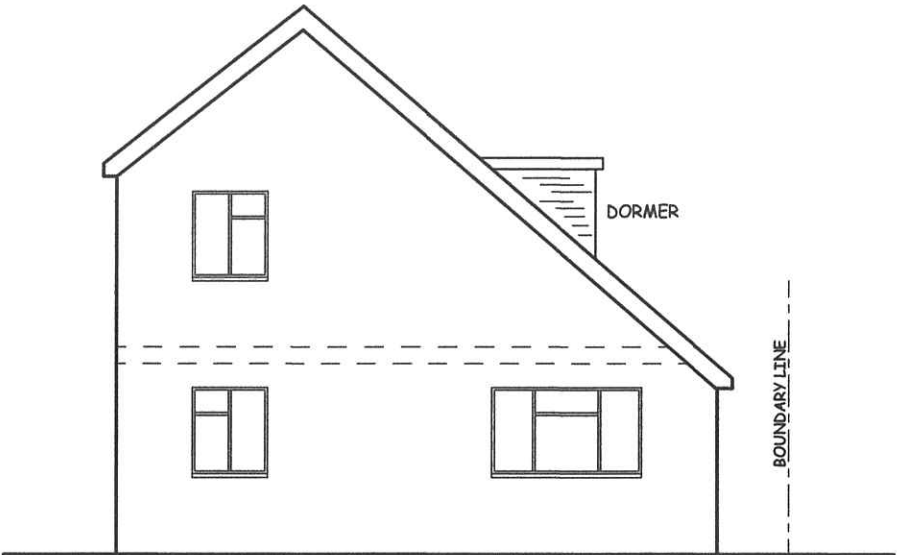


EXISTING RIGHT HAND ELEVATION

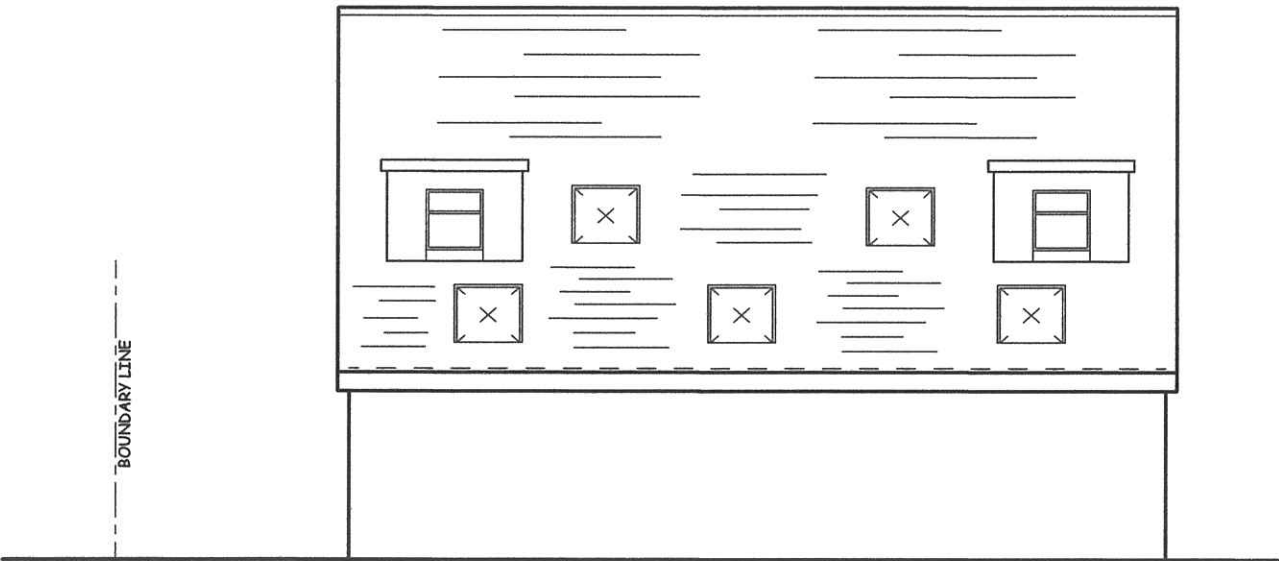

EXISTING REAR ELEVATION

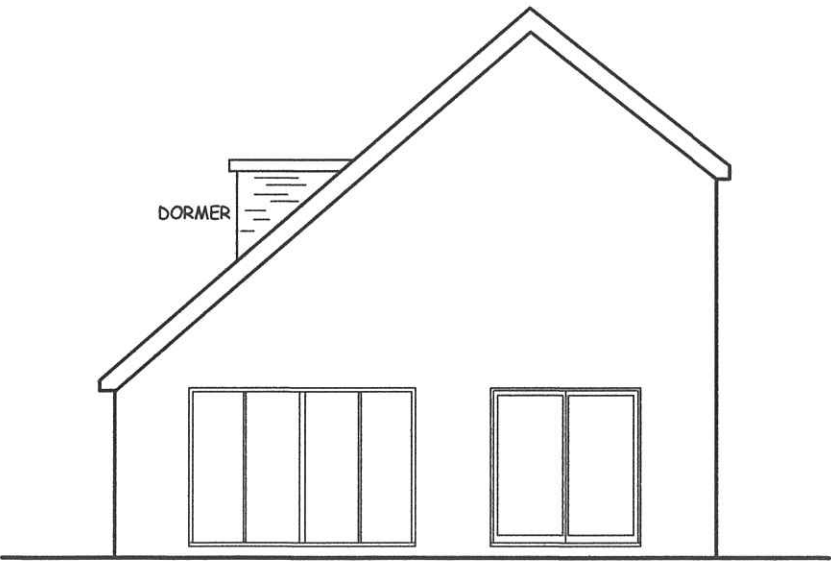

EXISTING LEFT HAND ELEAVATION

 

SCALE BAR