






PROPOSED FRONT ELEVATION

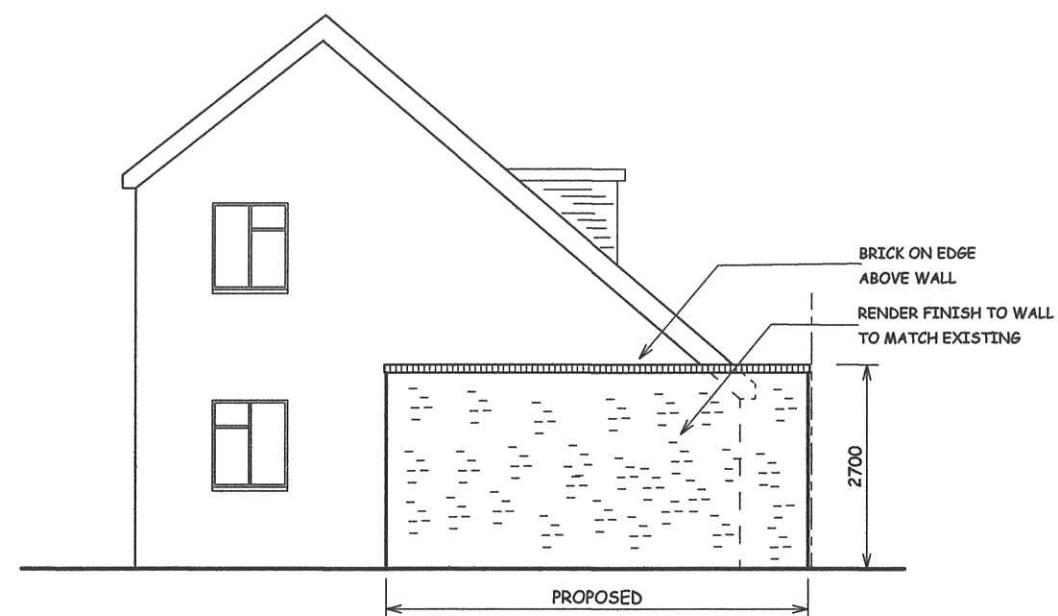


PROPOSED RIGHT HAND ELEVATION

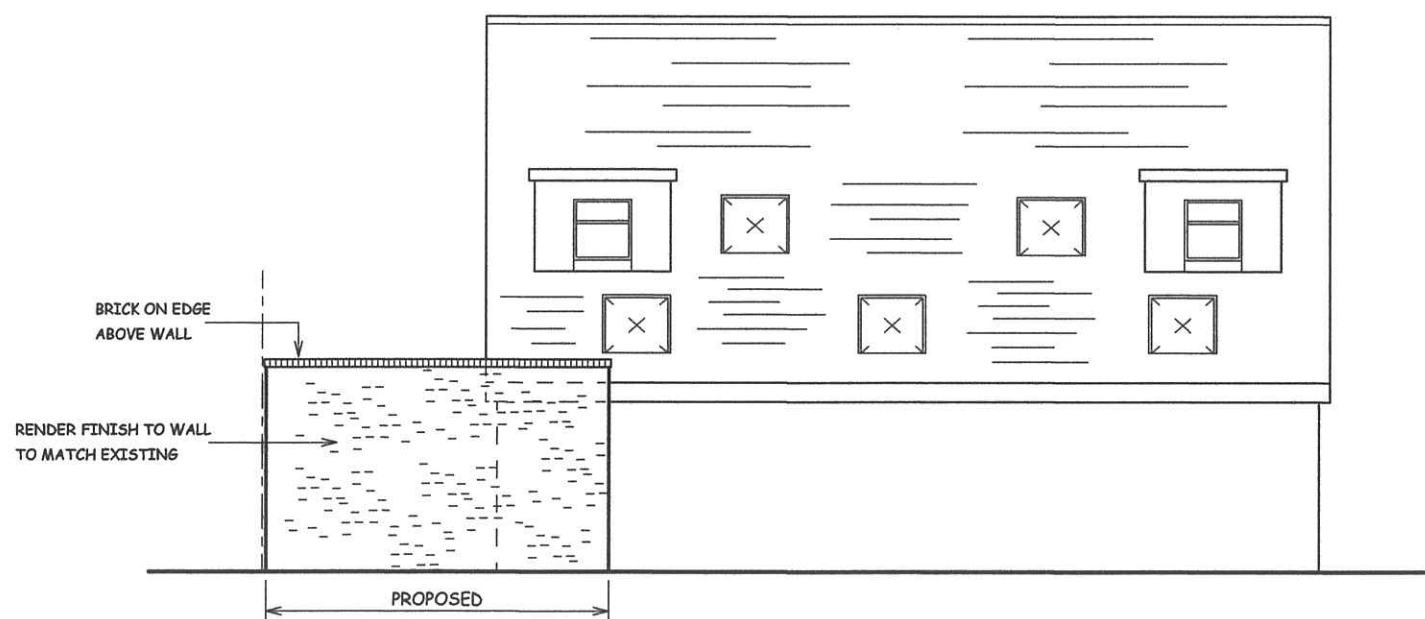

PROPOSED REAR ELEVATION

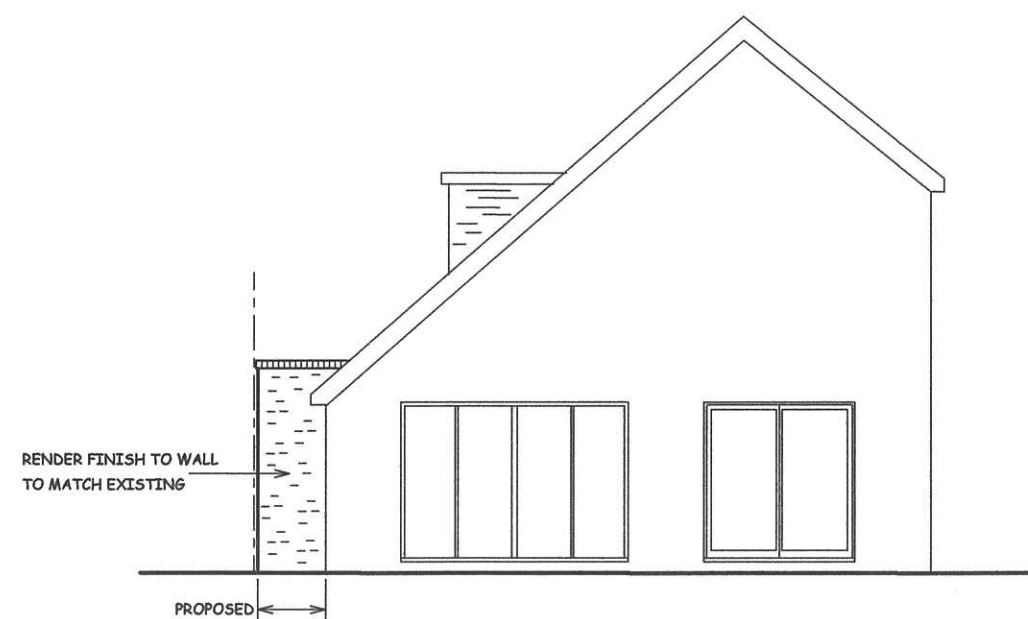

PROPOSED LEFT HAND ELEVATION

 

SCALE BAR

NOTES :
ALL DIMENSIONS MUST BE CHECKED ON SITE AND
NOT SCALED FROM THIS DRAWING

BRICK ON EDGE
ABOVE WALL

RENDER FINISH TO WALL
TO MATCH EXISTING

DATE	REVISION
A	

COPYRIGHT:

R.P.Architectural Services
39A, NORWICH ROAD
NORTHWOOD
MIDDLESEX
HA6 1ND

Tel: 07753 659794

CLIENT:

JOB TITLE:

26A FLOWERS AVENUE
RUISLIP
HA4 8GH

DRAWING TITLE:

PROPOSED ELEVATIONS

SCALE : 1:100

DATE: FEB/2022

DRAWN: RPA

DRG. NO.

RPA/26A/FA/104

REV.