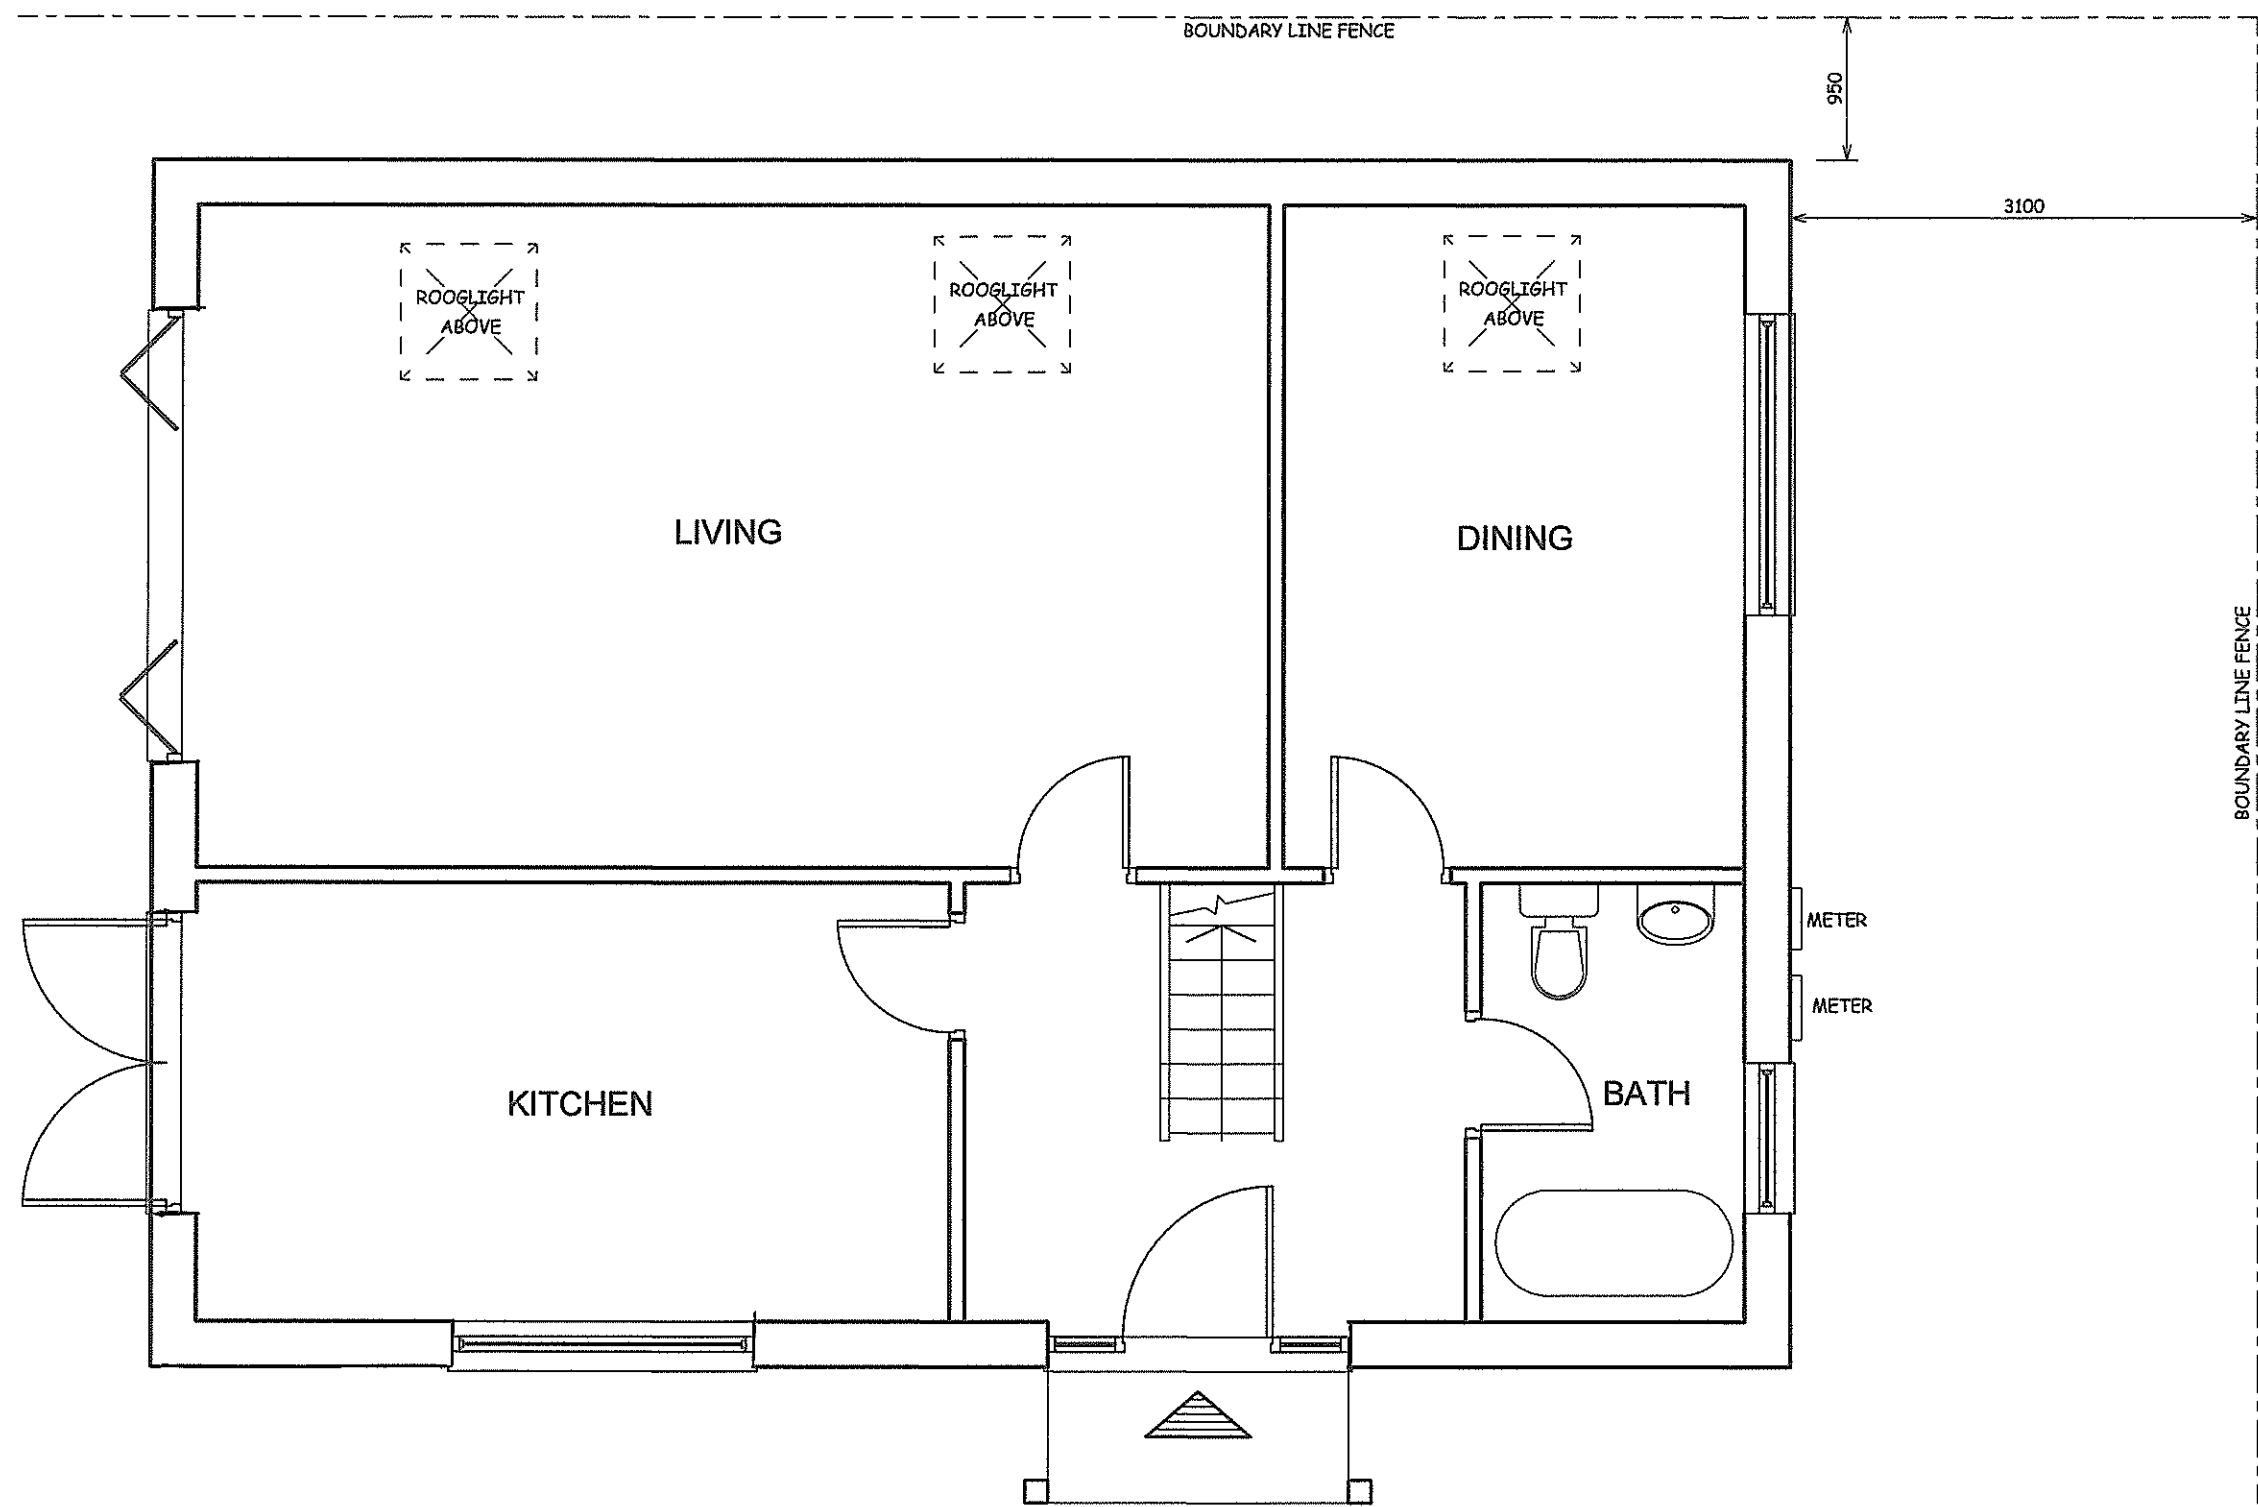


NOTES:
ALL DIMENSIONS MUST BE CHECKED ON SITE
AND NOT SCALED FROM THIS DRAWING AND ANY
DISCREPANCY VERIFIED

A	
REV.	DESCRIPTION

COPYRIGHT:

R.P.ARCHITECTURAL SERVICES
39A,NORWICH ROAD
NORTHWOOD
MIDDLESEX
HA6 1ND

Tel:07753 659794

CLIENT:

JOB TITLE:

26A FLOWERS AVENUE
RUISLIP
HA4 8GH

DRAWING TITLE

PRE-EXISTING GROUND
FLOOR PLAN

SCALE: 1:50

DATE:MARCH/2022	DRAWN: RPA
-----------------	------------

DRAWING. NO.	REV.
RPA/26A/FA/205	

NOTES :
ALL DIMENSIONS MUST BE CHECKED ON SITE AND
NOT SCALED FROM THIS DRAWING

A		
	DATE	REVISION

COPYRIGHT:

R.P.ARCHITECTURAL SERVICES
39A,NORWICH ROAD
NORTHWOOD
MIDDLESEX
HA6 1ND

Tel: 07753 659794

CLIENT:

JOB TITLE:

26A FLOWERS AVENUE
RUISLIP
HA4 8GH

DRAWING TITLE:

PRE-EXISTING
ELEVATIONS

SCALE : 1:100


DATE:MARCH/2022

DRAWN: RPA


DRG. NO. RPA/26A/FA/206	REV.
----------------------------	------




EXISTING FRONT ELEVATION

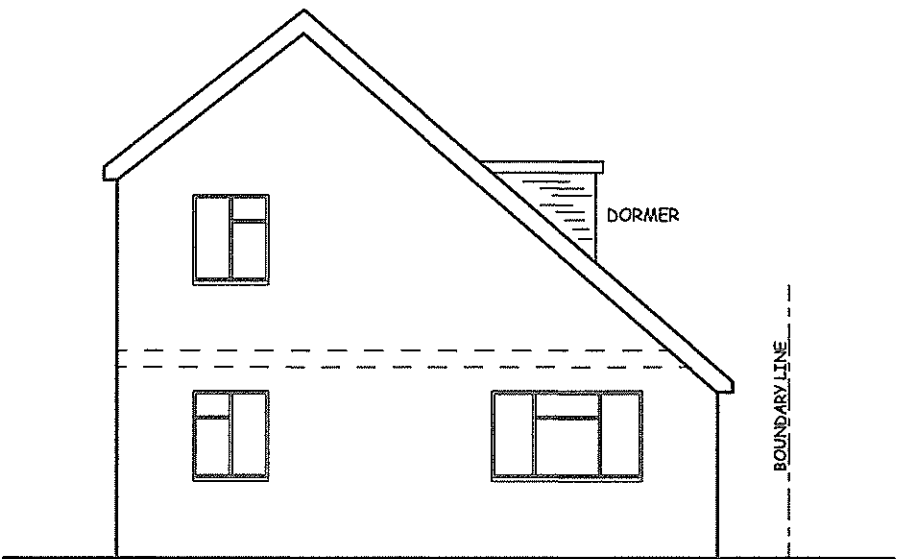


EXISTING RIGHT HAND ELEVATION

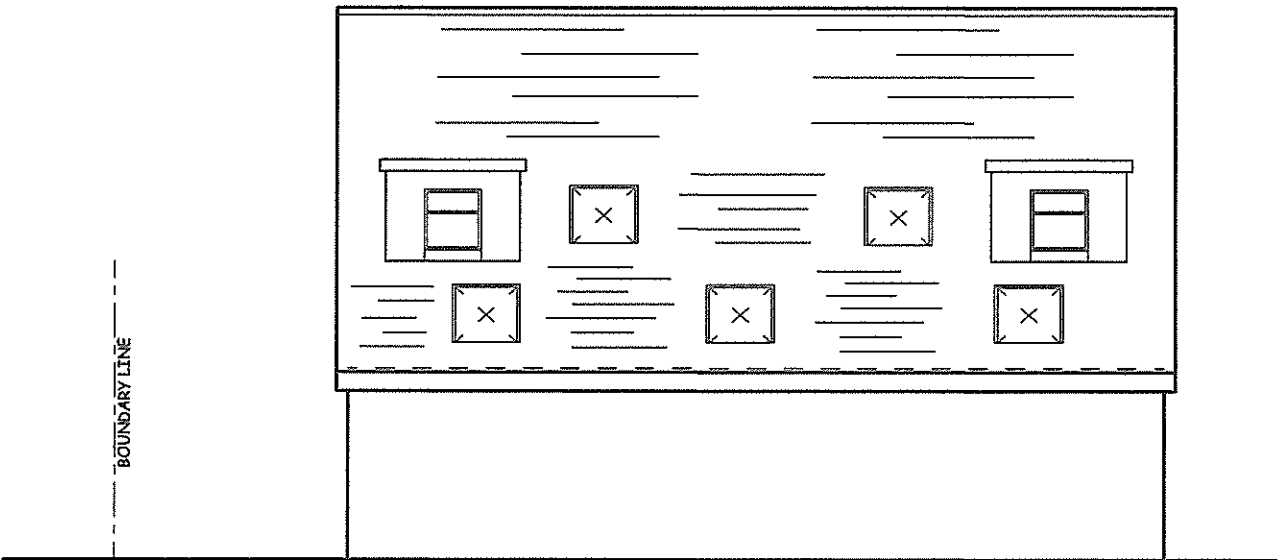

EXISTING REAR ELEVATION

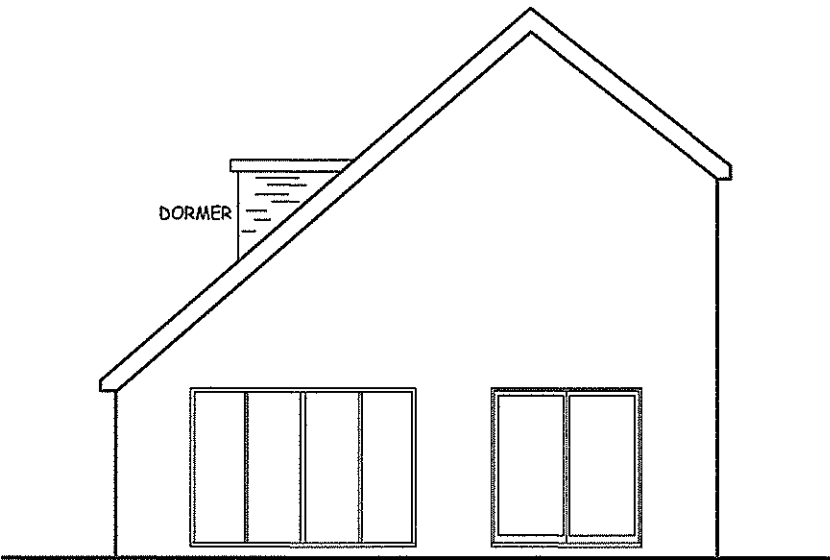

EXISTING LEFT HAND ELEAVATION

 

SCALE BAR