


Existing Conservatory Construction Notes;

The building contractor will need to expose, and produce a detailed drawing of the conservatory foundations at one flank wall and the outer wall, adjacent to the sewer.

If necessary the building contractor will negotiate with the dwelling Water Authority to provide a 'Building Over' detail.

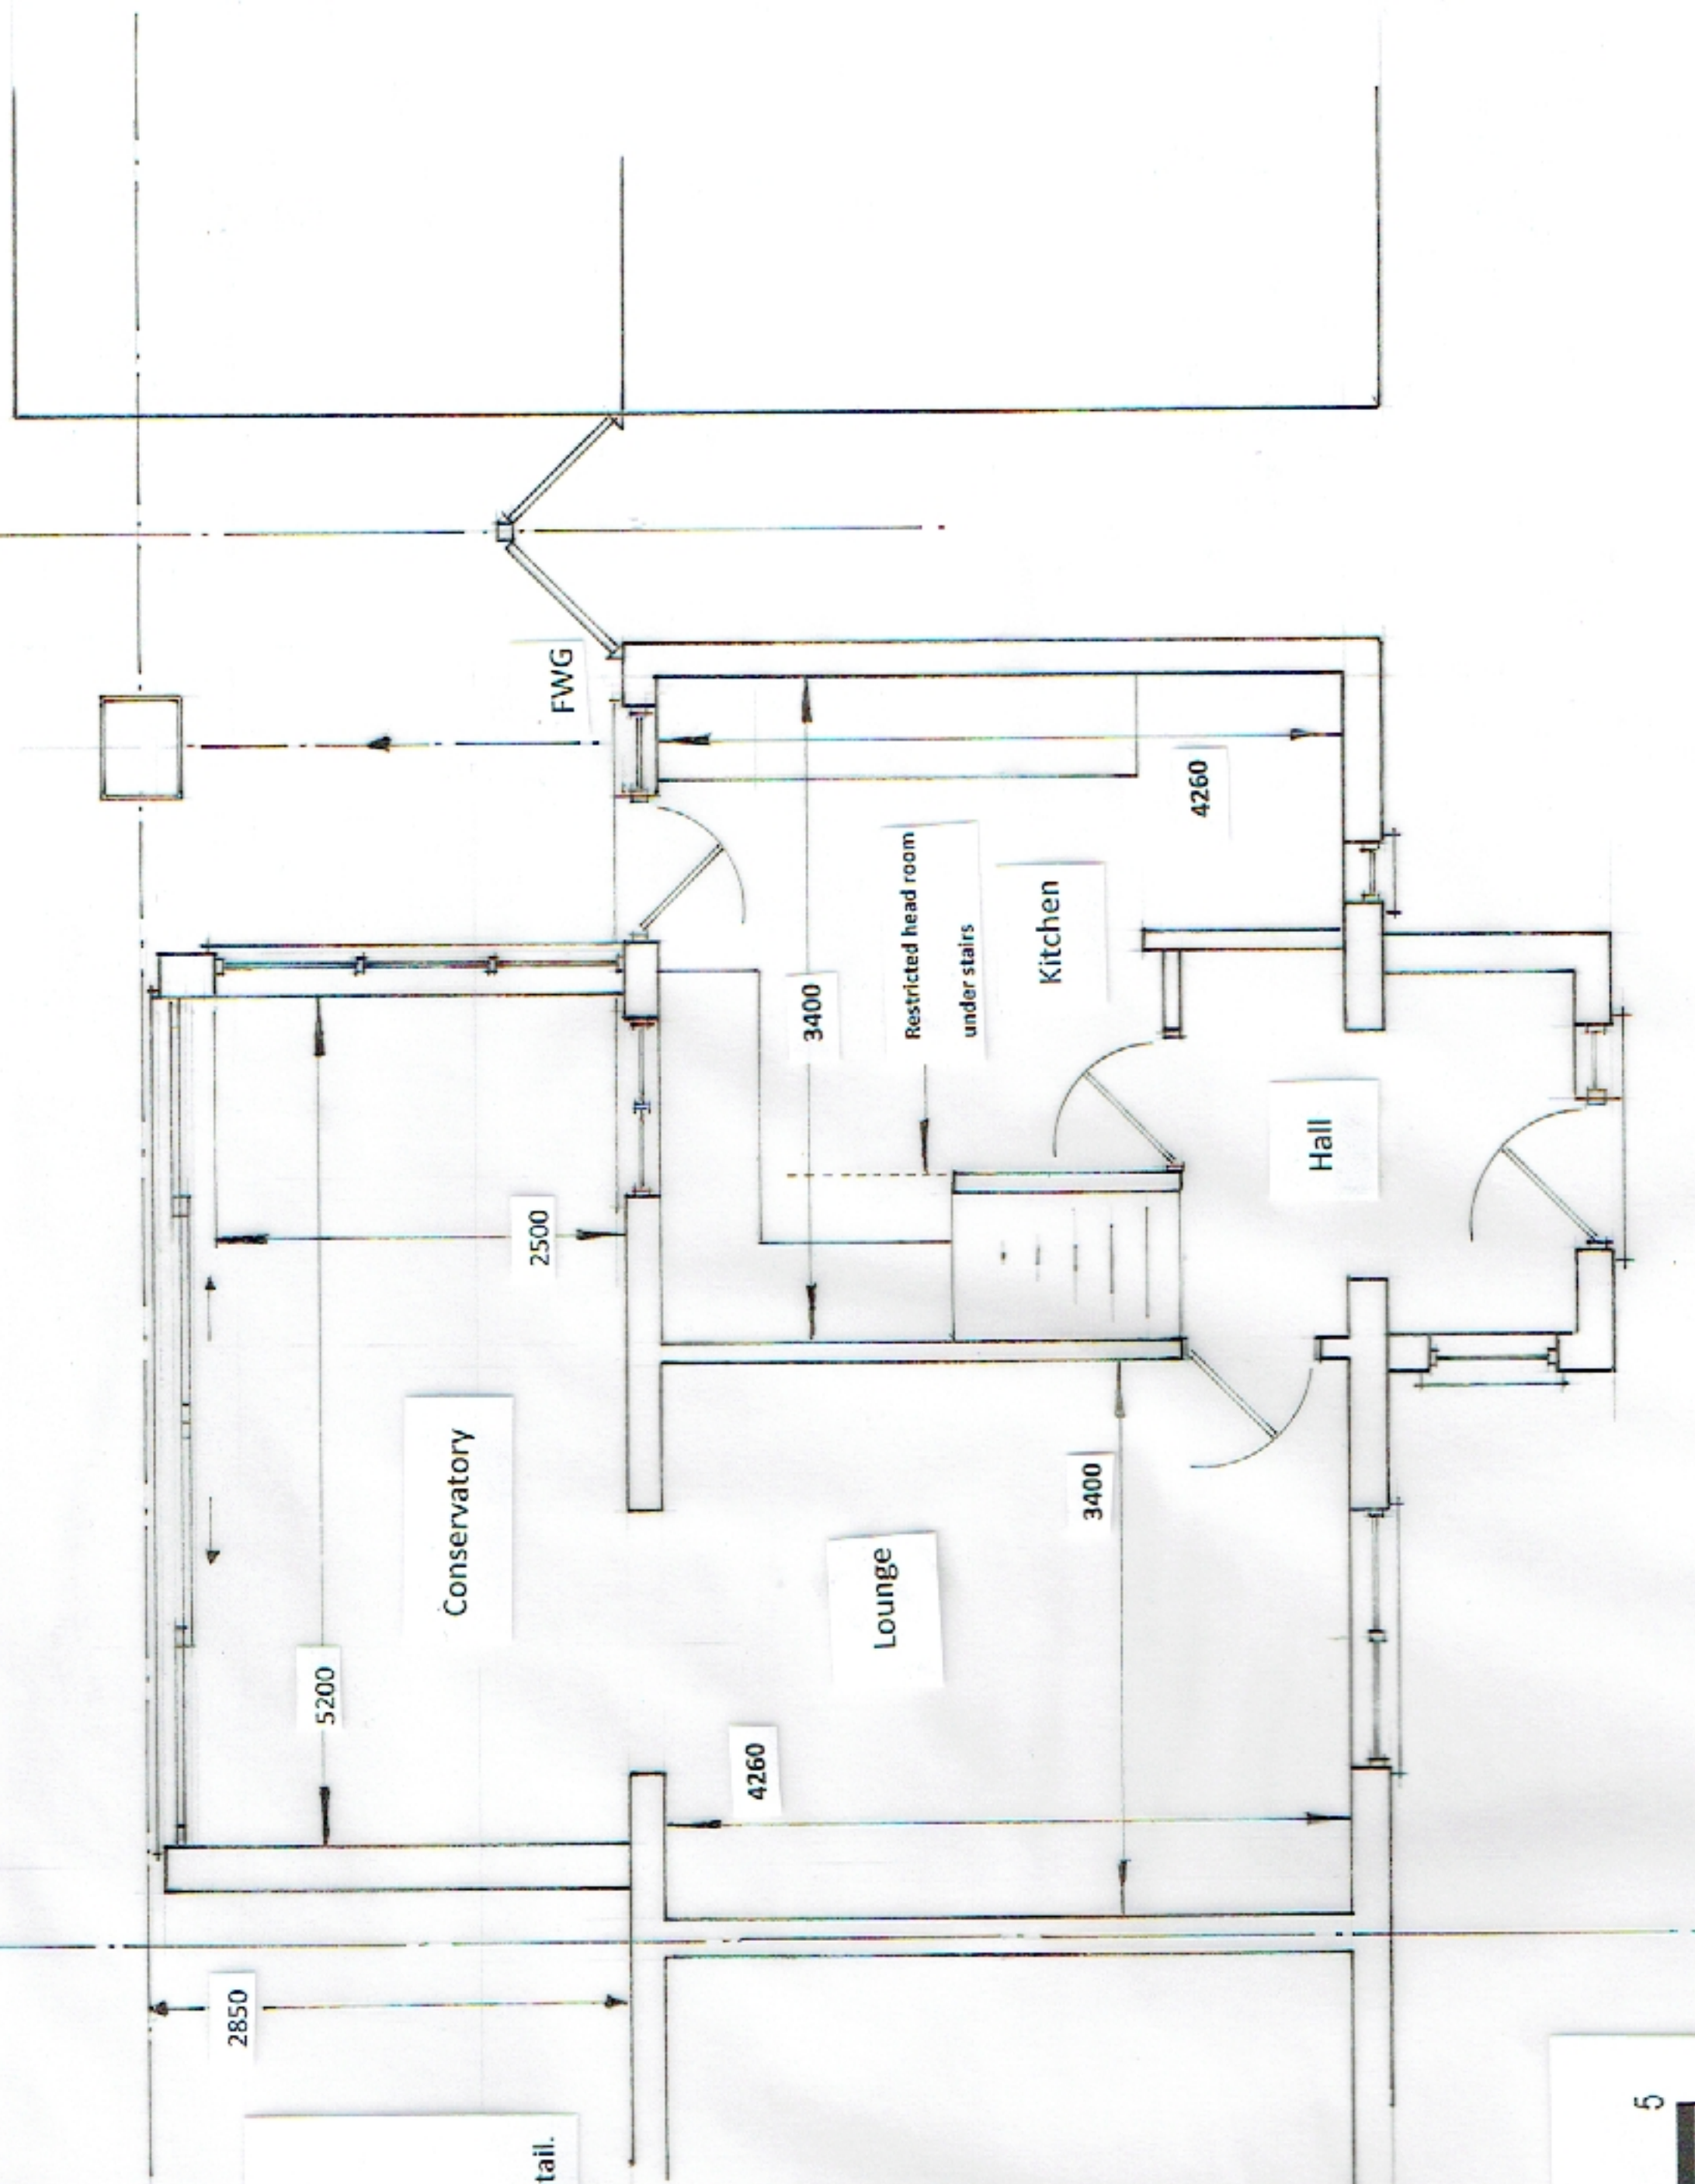

NOTES:

All dimensions in mm

All dimensions must be checked on site and not used from this drawing.

Client Ms. A. Woolley.

33 Apple Tree Avenue, Yiewsley,
Middlesex, UB7 7AG.

Job Title

Proposed Rear Ground Floor Extension

Scale

1:50 @ A3

Drawing Title

Existing Ground Floor Plan

Drg No.

2022 - 01 - 100

Rev

Drawn by

Date