


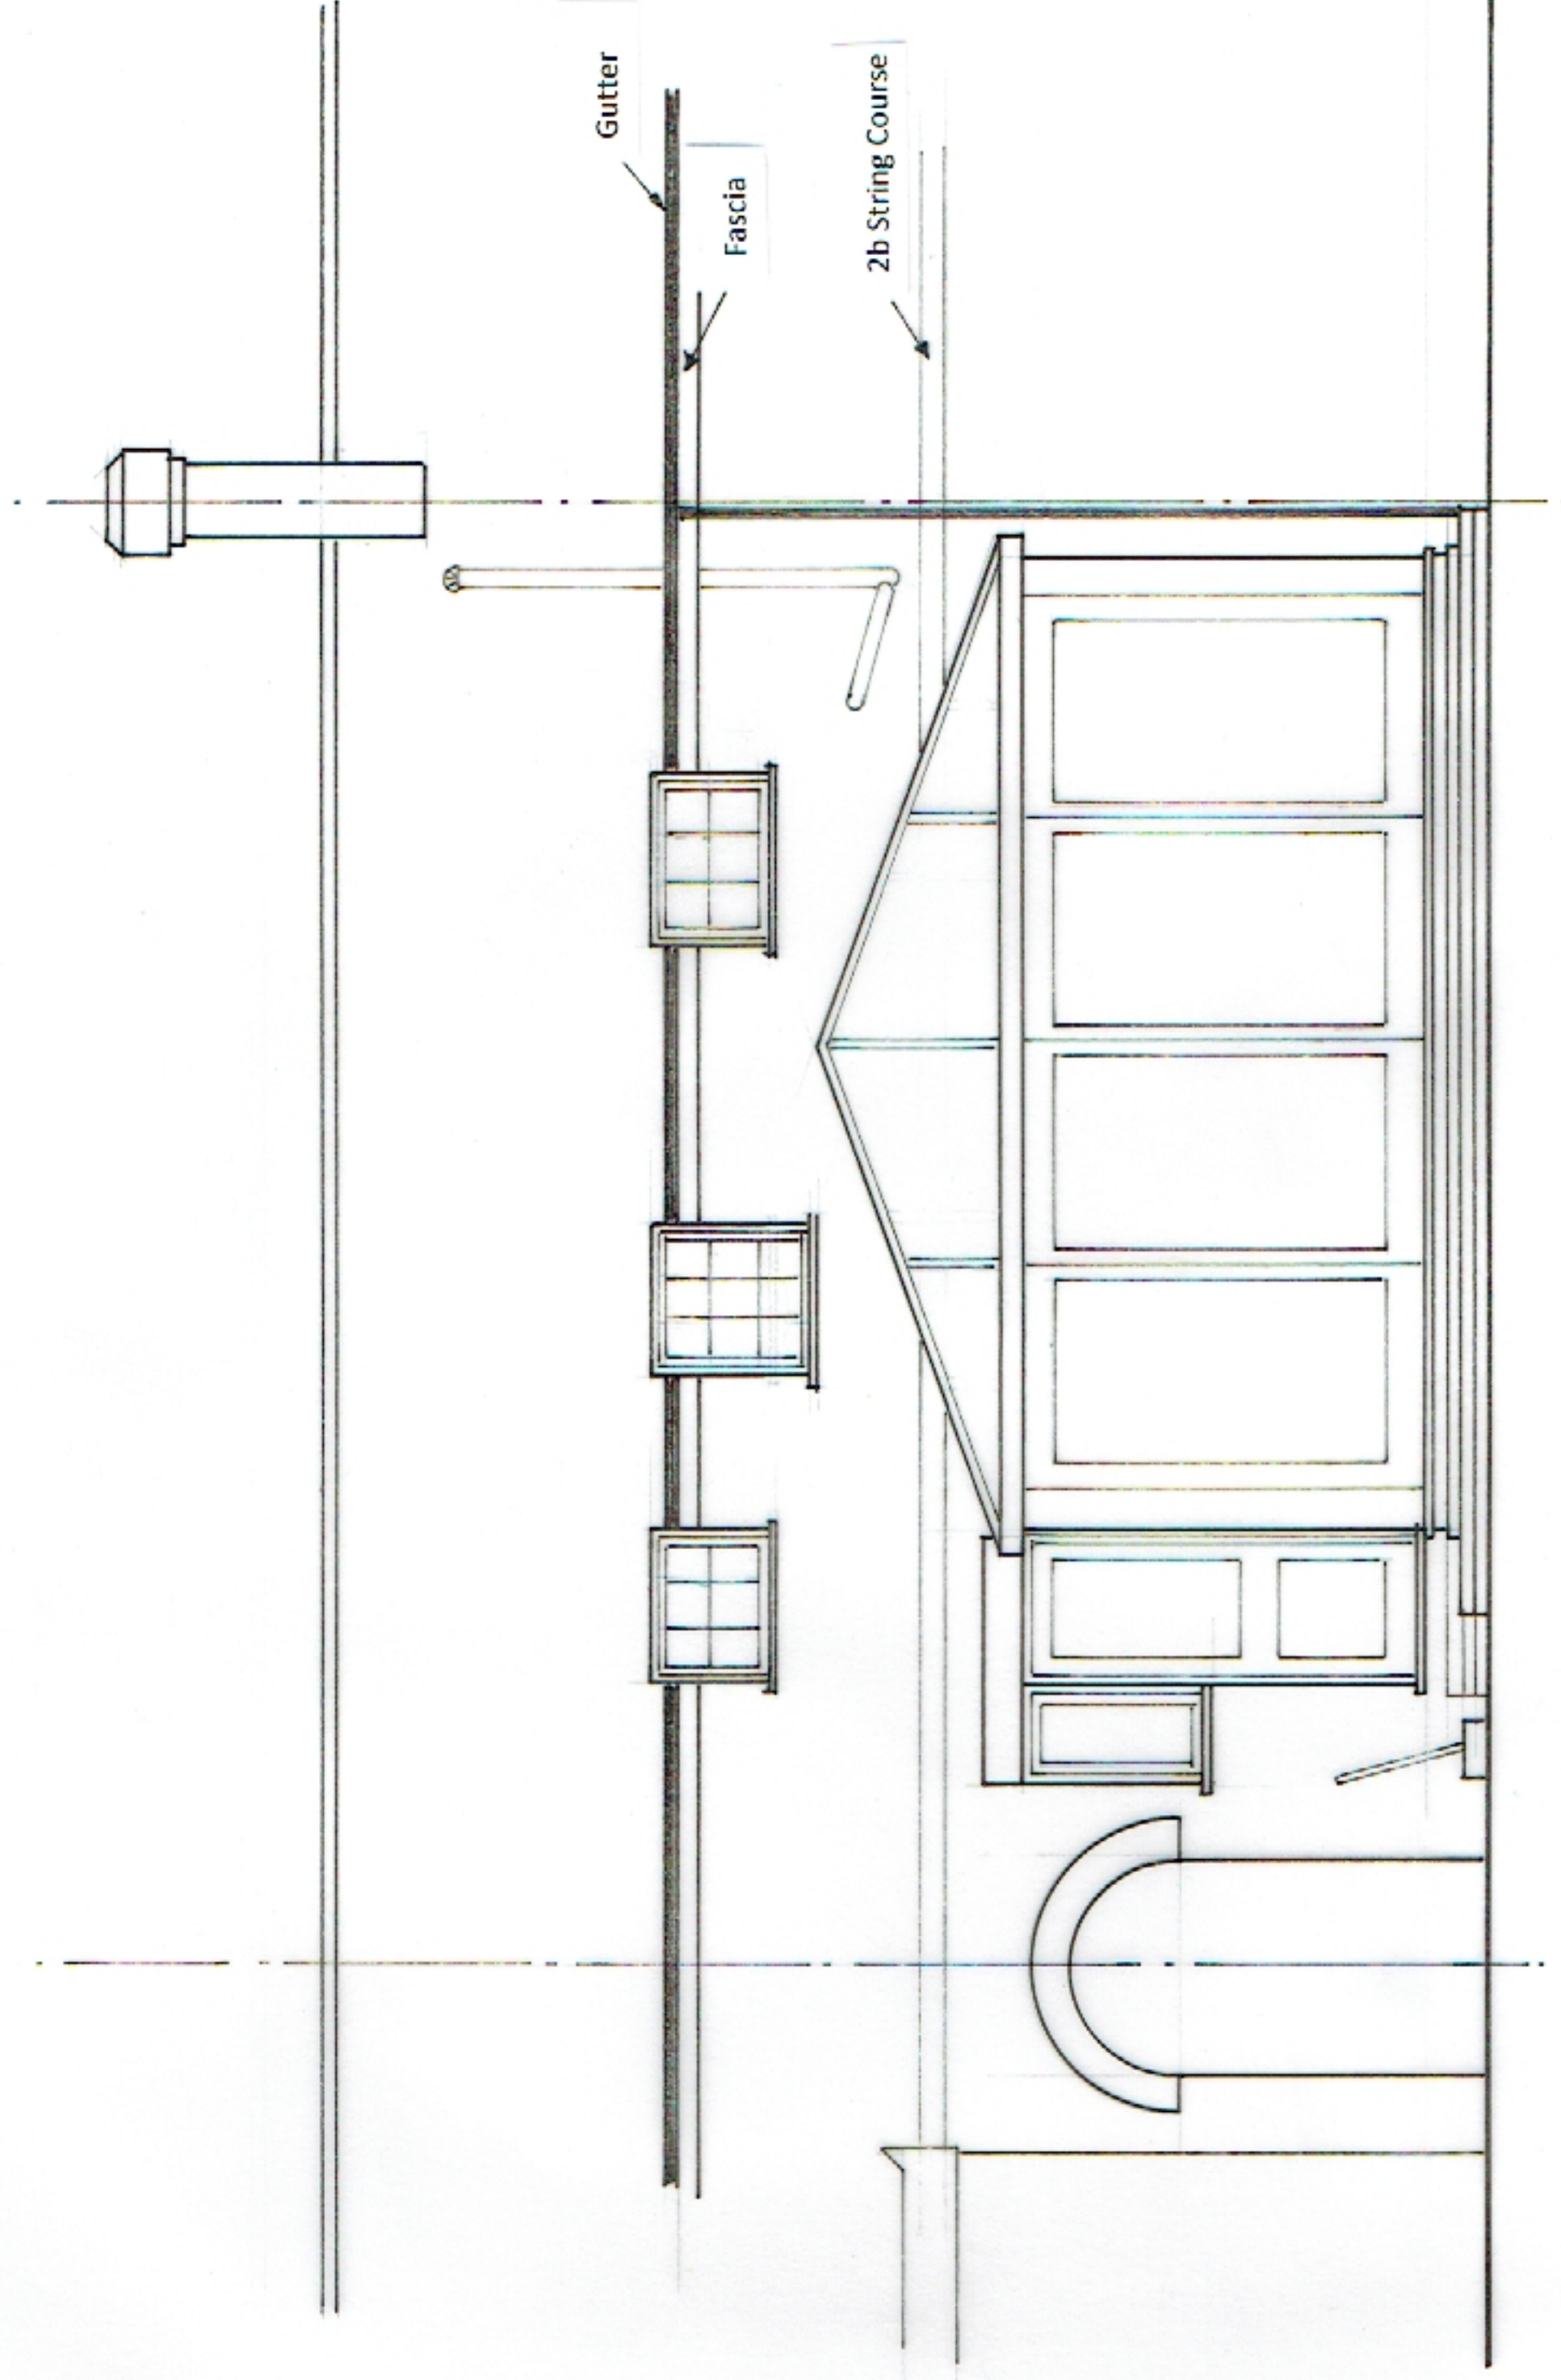

NOTES:
 All dimensions in mm
 All dimensions must be checked on site and not scaled from this drawing.

Client	Ms. A. Woolley. 33 Apple Tree Avenue, Yiewsley, Middlesex, UB7 8BY.	Scale	1:50 @ A3	Drawing Title	
				Existing Rear Elevation	
Job Title	Proposed Rear Ground Floor Extension	Drawn by		Drg No.	Rev
		Date		2022 - 01 - 102	