


2 x Velux Roof Windows, Positions to be Agreed on Site with the Client

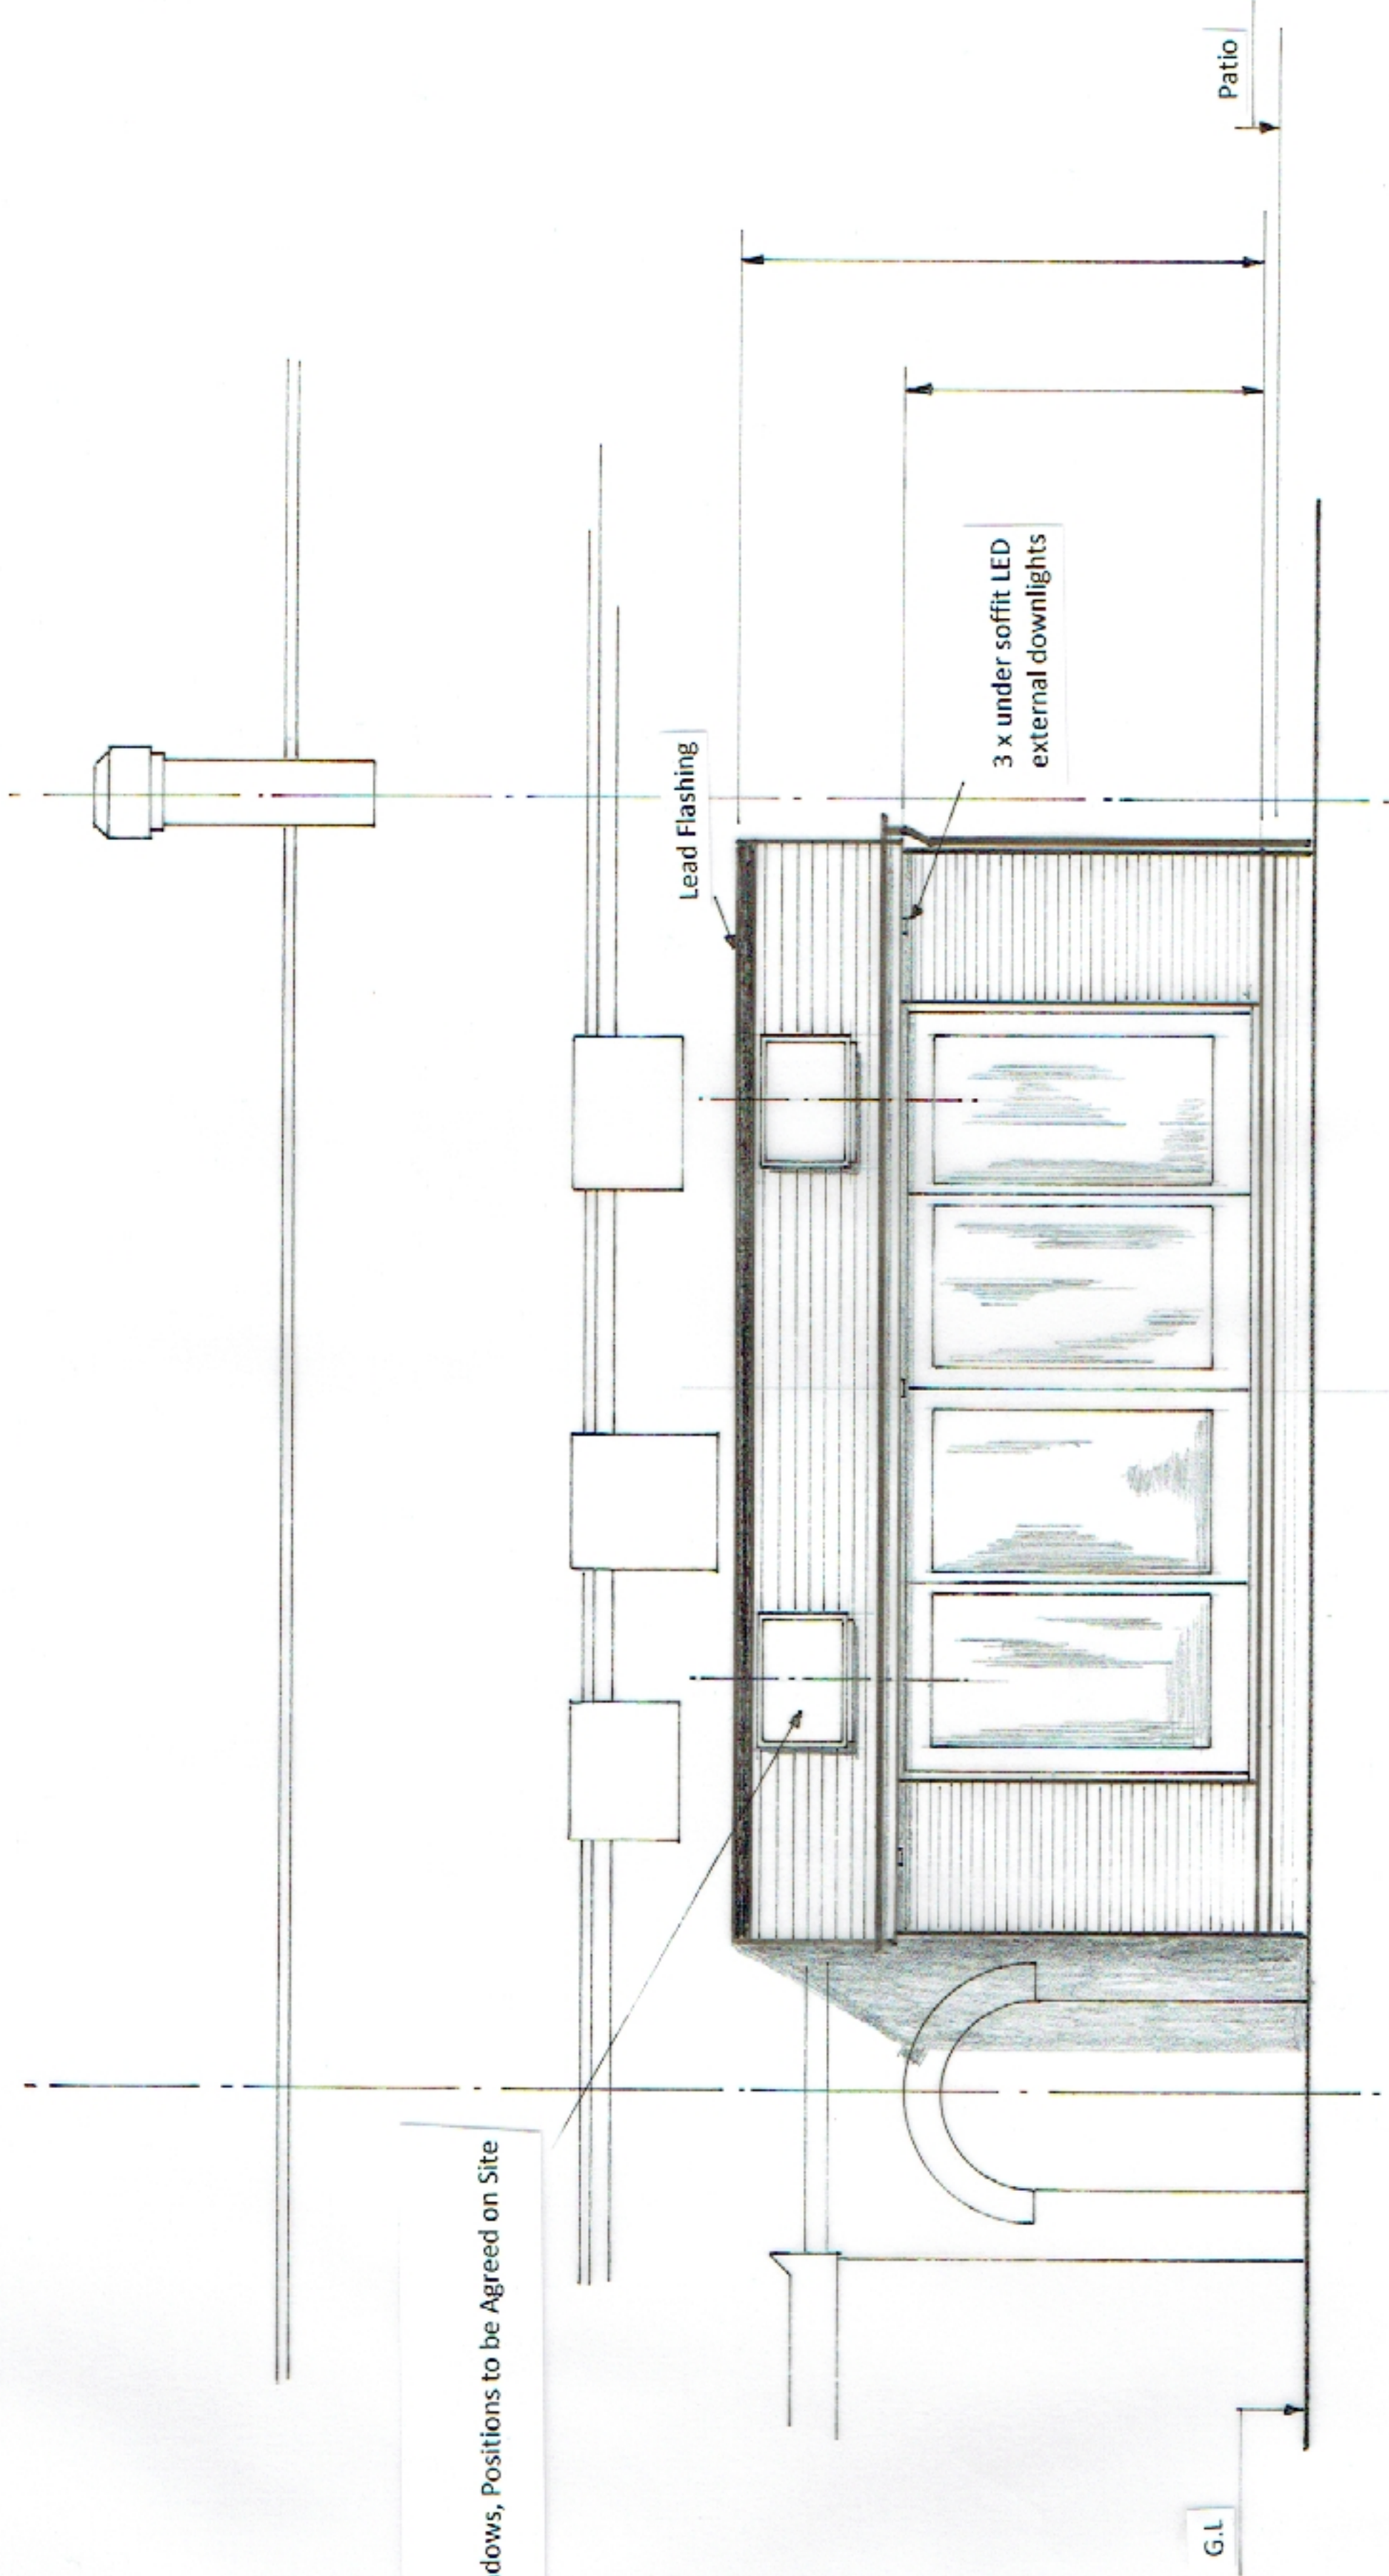

012345 	NOTES: All dimensions in mm	Client Ms. A. Woolley. 33 Apple Tree Avenue, Yiewsley, Middlesex, UB7 8BY.	Scale 1:50 @ A3	Drawing Title Proposed Rear Elevation	
All dimensions must be checked on site and not scaled from this drawing.	Job Title Proposed Rear Ground Floor Extension	Drawn by Date		Drg No. 2022 - 01 - 103	Rev