

Drawing Notes:

1. The drawings are extracts from Andrew Turner's documentation 'Specification for investigations' (July 24).
2. Please note these drawings are approximately to scale and intended to indicate opening-up locations that require a Listed Building Consent application.

Areas to be opened up:

G-F-01

G-W-02

G-F-02

G-W-01


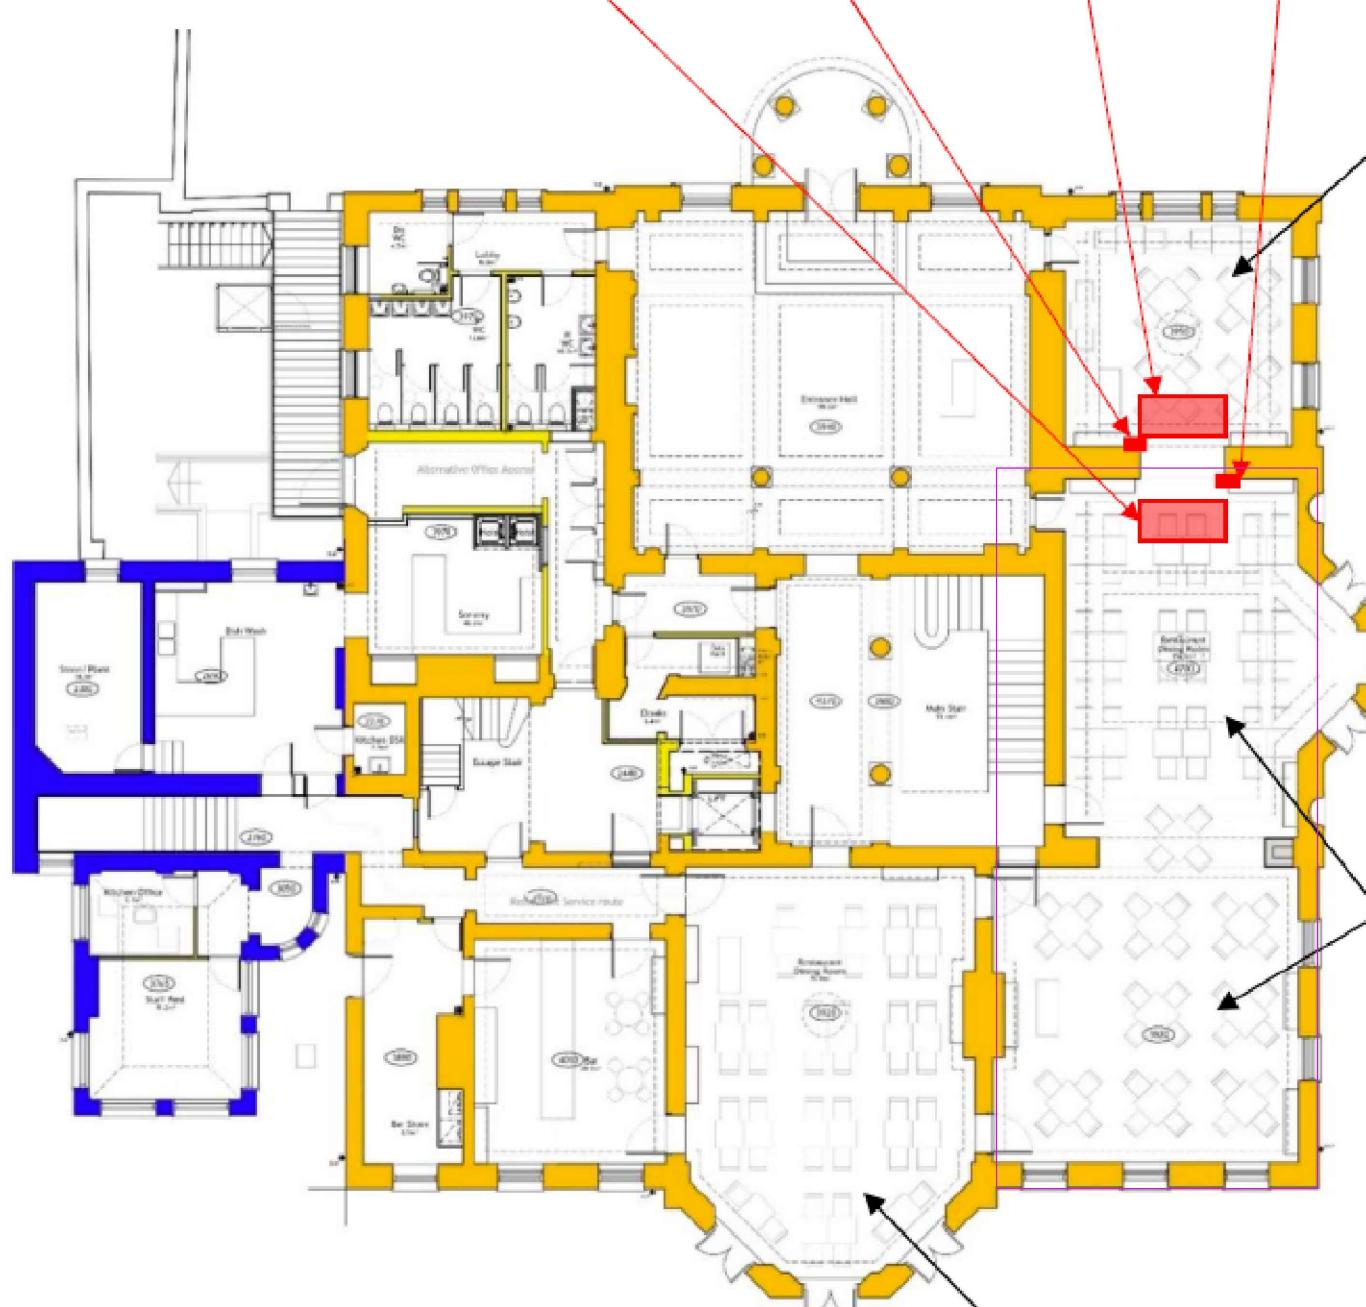


Figure B1: Existing Ground Floor plan

Image Reference for proposed opening-up works on the walls.

G-C-01

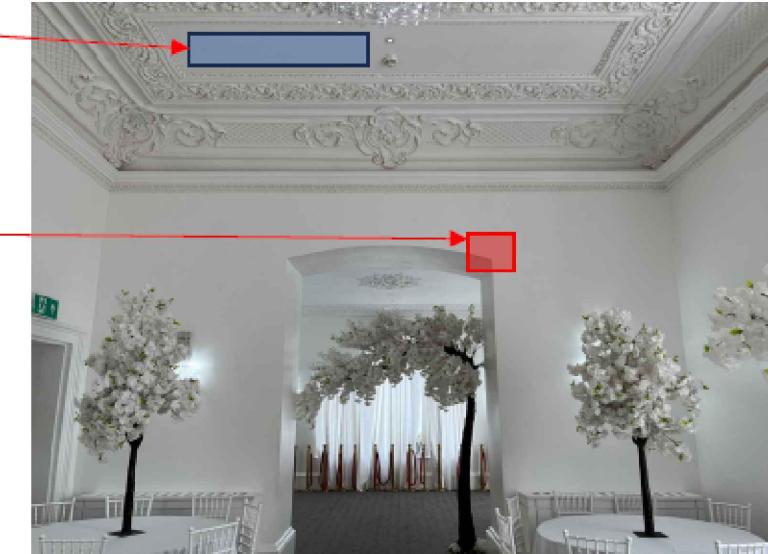


G-W-01



G-W-02

Scale 1:200

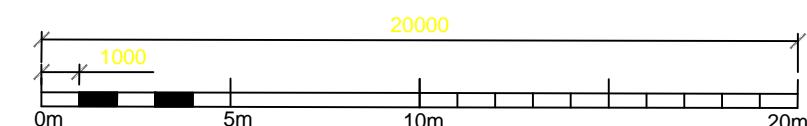

Client

Abshar Banqueting

Drawing Title

Proposed Opening-up works on Ground Floor

Job Title

Hillingdon House, Uxbridge

Drawing Number

INV01

Date

08/2024

Scale


1:200

Size

A3

Rev.

-

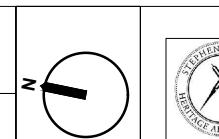

STEPHEN LEVRANT  
HERITAGE ARCHITECTURE  
62 British Grove, London, W4 2NL  
E-mail: info@heritagearchitecture.co.uk  
T: 020 8748 5501