


DIMENSION AT ORIGINAL SHEET SIZE


Contractors must check all dimensions on site.
Only figured dimensions are to be worked from.
Discrepancies must be reported to the Architect
before proceeding.© This drawing is Copyright

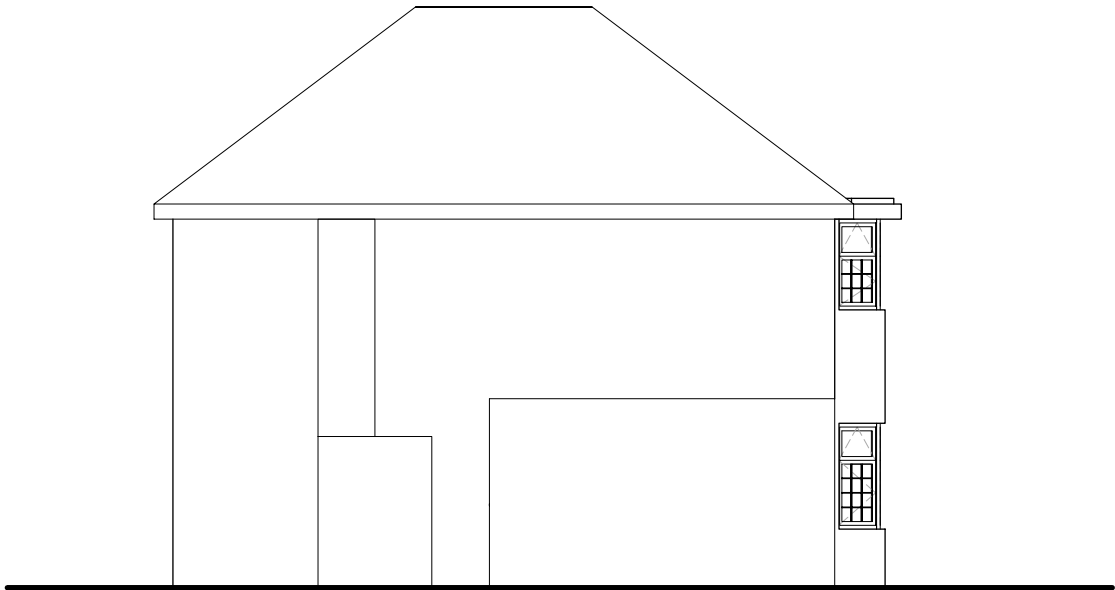

EXISTING SIDE SOUTH EAST ELEVATION



EXISTING NORTH WEST ELEVATION

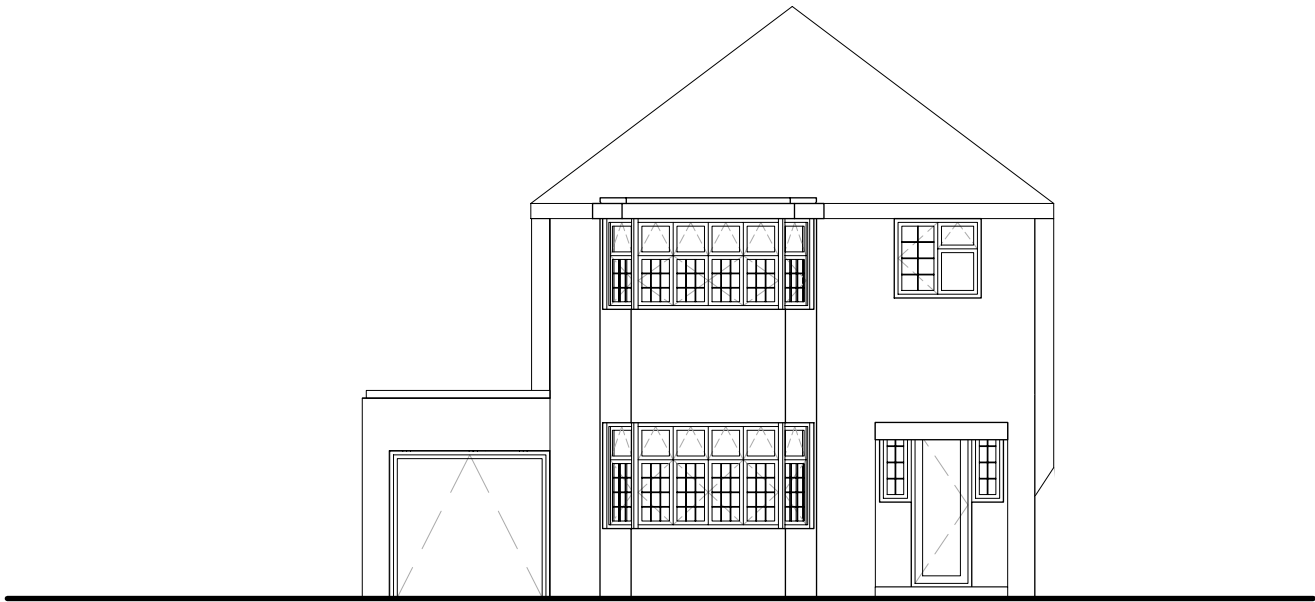

EXISTING FRONT NORTH EAST ELEVATION



EXISTING REAR SOUTH WEST ELEVATION



REVISION	DR'N	CH'KD	DATE
First Issue	APH	APH	21/01/22

Briaily Architects Ltd
Alan Hatch **RIBA**

4 BRIAILY
HORSLEYS GREEN
HIGH WYCOMBE
BUCKS HP14 3UT
hatchalan74@gmail.com M: 07782303386

EXISTING SURVEY ELEVATIONS
ALTERATION WORKS TO 42 PINN WAY
RUISLIP HA4 7QF London Borough Of Hillingdon (East Ruislip Ward)
1761_BAL_03
CLIENT: TOM & FIONA O'SHEA

SCALE: 1:100 @ A3
DRAWN BY: APH
REVISION: -

PLANNING