



DIMENSION AT ORIGINAL SHEET SIZE


Contractors must check all dimensions on site.  
Only figured dimensions are to be worked from.  
Discrepancies must be reported to the Architect  
before proceeding.© This drawing is Copyright

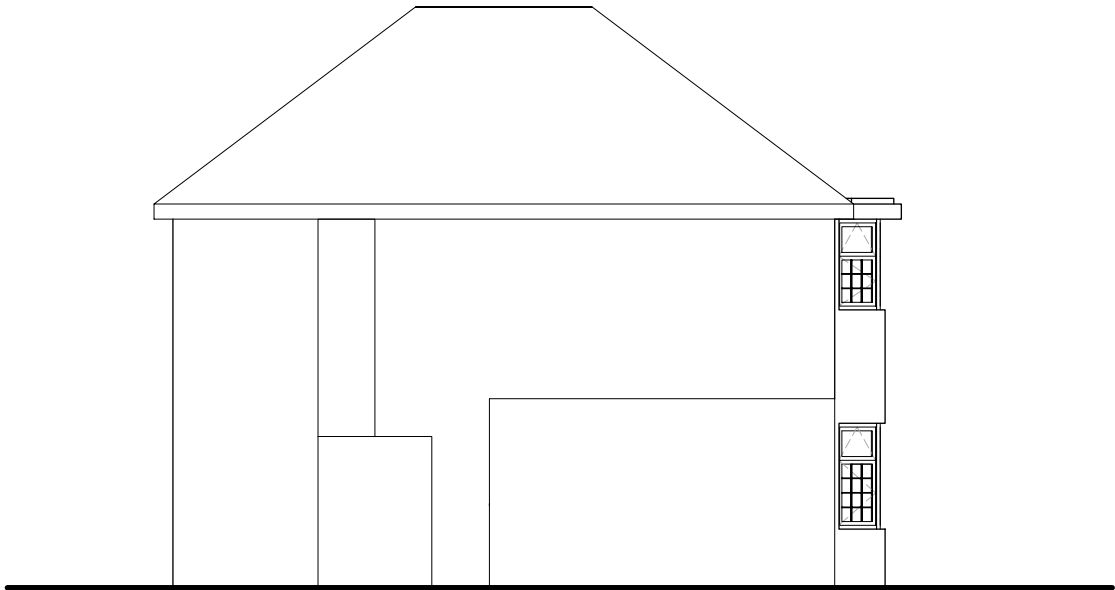

EXISTING SIDE SOUTH EAST ELEVATION

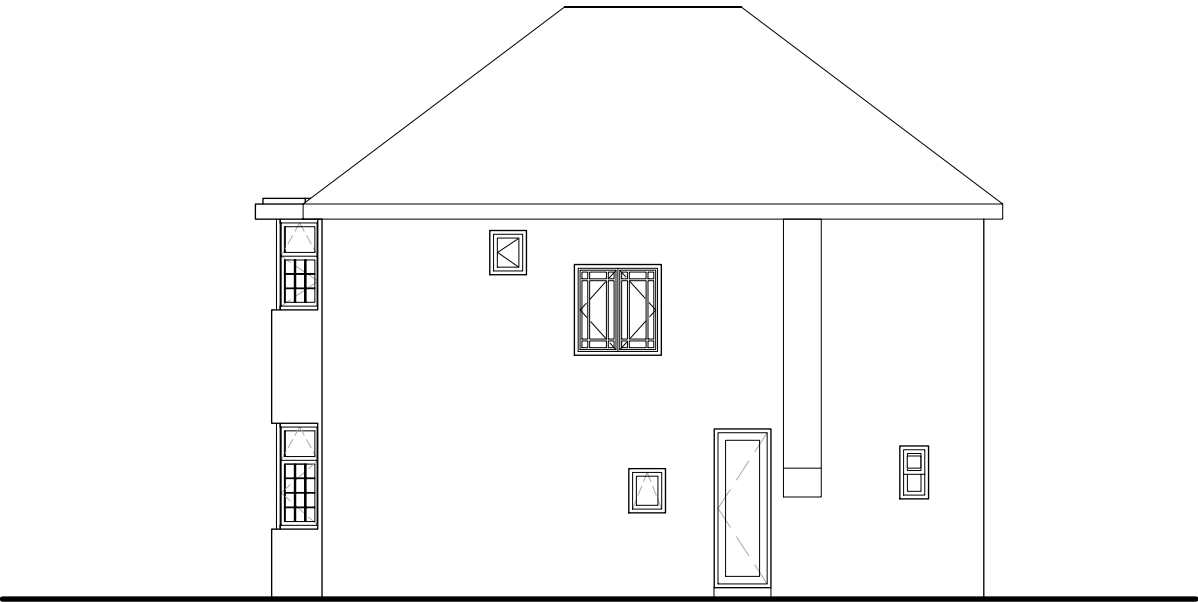

EXISTING NORTH WEST ELEVATION

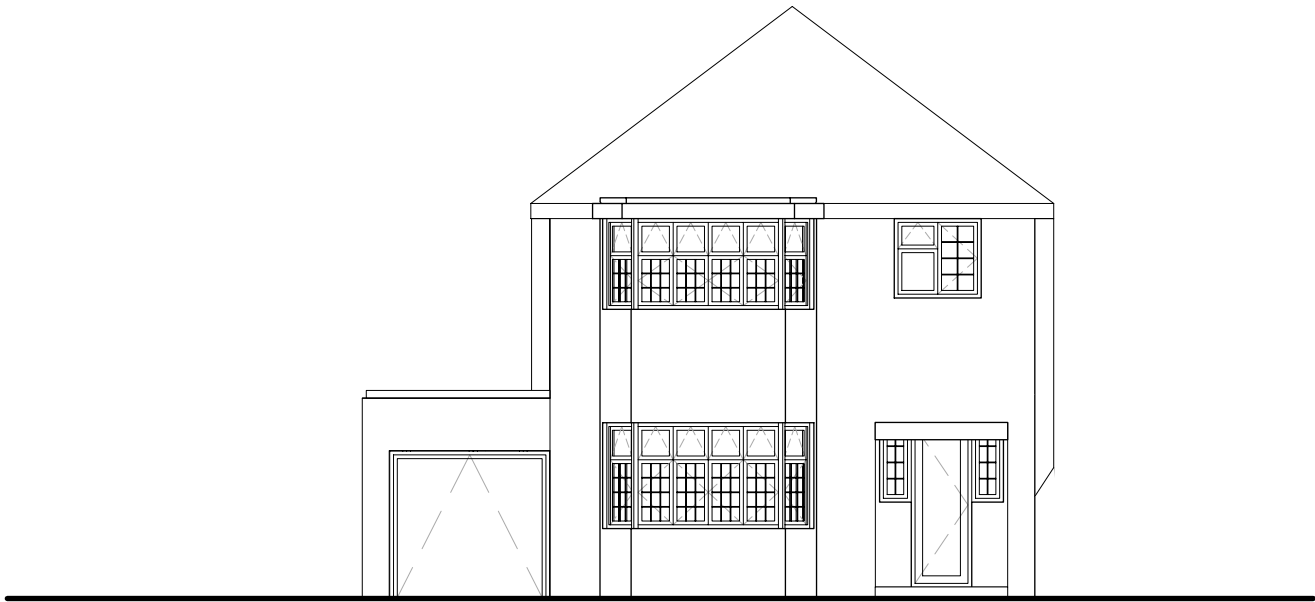

EXISTING FRONT NORTH EAST ELEVATION



EXISTING REAR SOUTH WEST ELEVATION



REVISION	DR'N	CH'KD	DATE
First Issue	APH	APH	21/01/22

**Briaily Architects Ltd**  
Alan Hatch **RIBA**

4 BRIAILY  
HORSLEYS GREEN  
HIGH WYCOMBE  
BUCKS HP14 3UT  
hatchalan74@gmail.com M: 07782303386

EXISTING SURVEY ELEVATIONS  
ALTERATION WORKS TO 42 PINN WAY  
RUISLIP HA4 7QF London Borough Of Hillingdon (East Ruislip Ward)  
**1761\_BAL\_03**  
**CLIENT: TOM & FIONA O'SHEA**

SCALE: 1:100 @ A3  
DRAWN BY: APH  
REVISION: -

PLANNING