


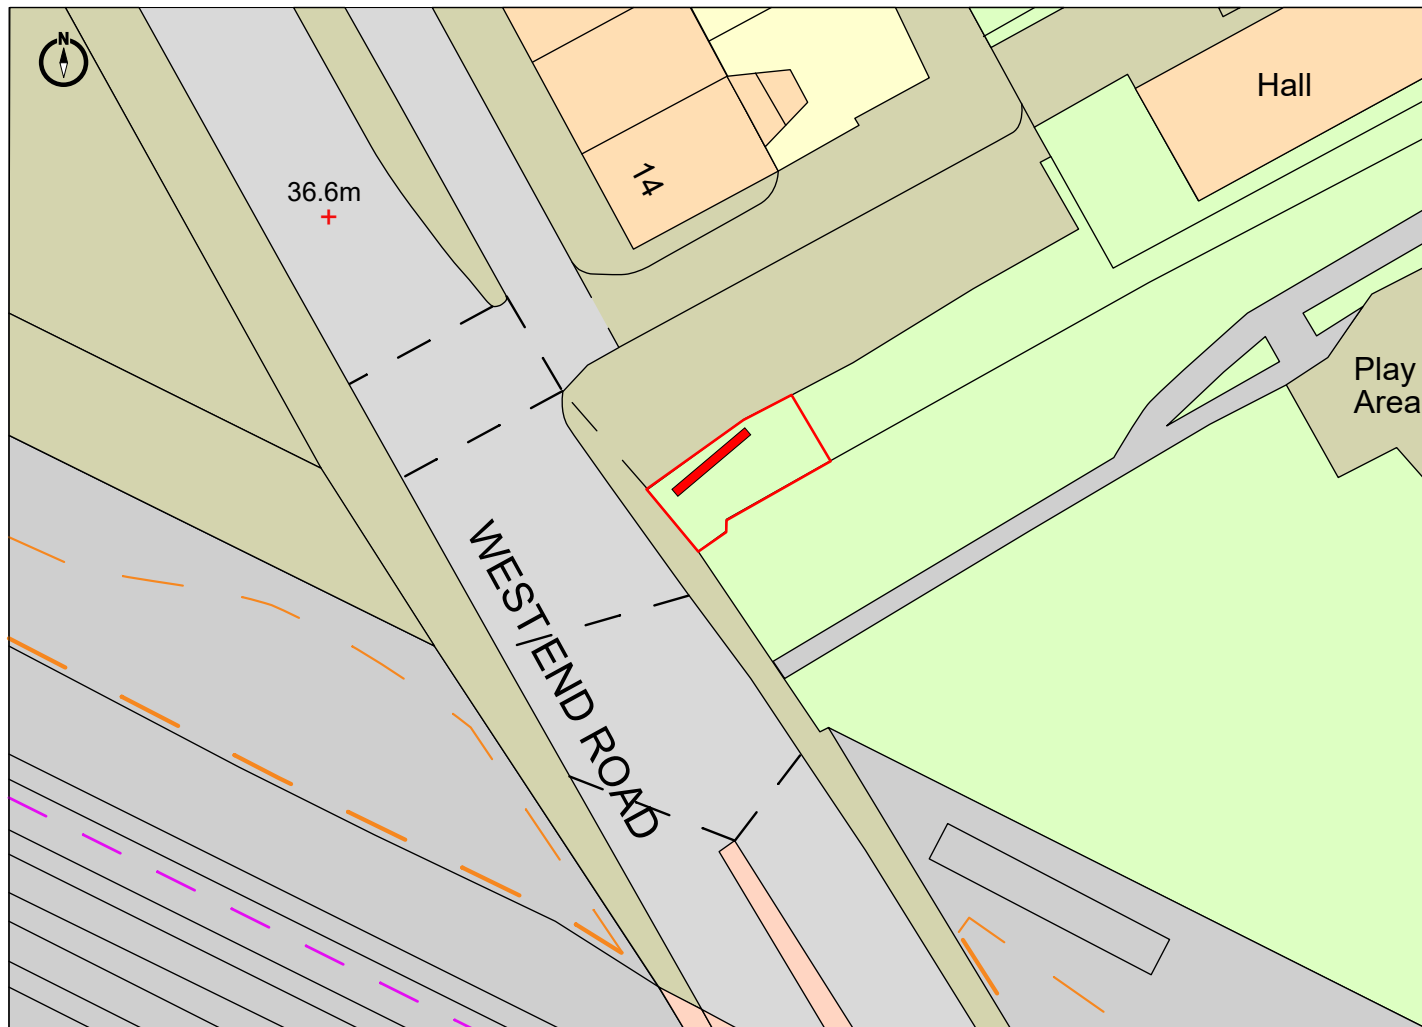

 Proposed LED 48 display
to replace existing 48 sheet

 Site Location

Site:

Advertisement at West End Road, Ruislip HA4 6LR

Title:

Site Plan

Date:

02/03/2022

Dwg. No:

PY4229/002

Rev:

Scale: 1:500@A4

