



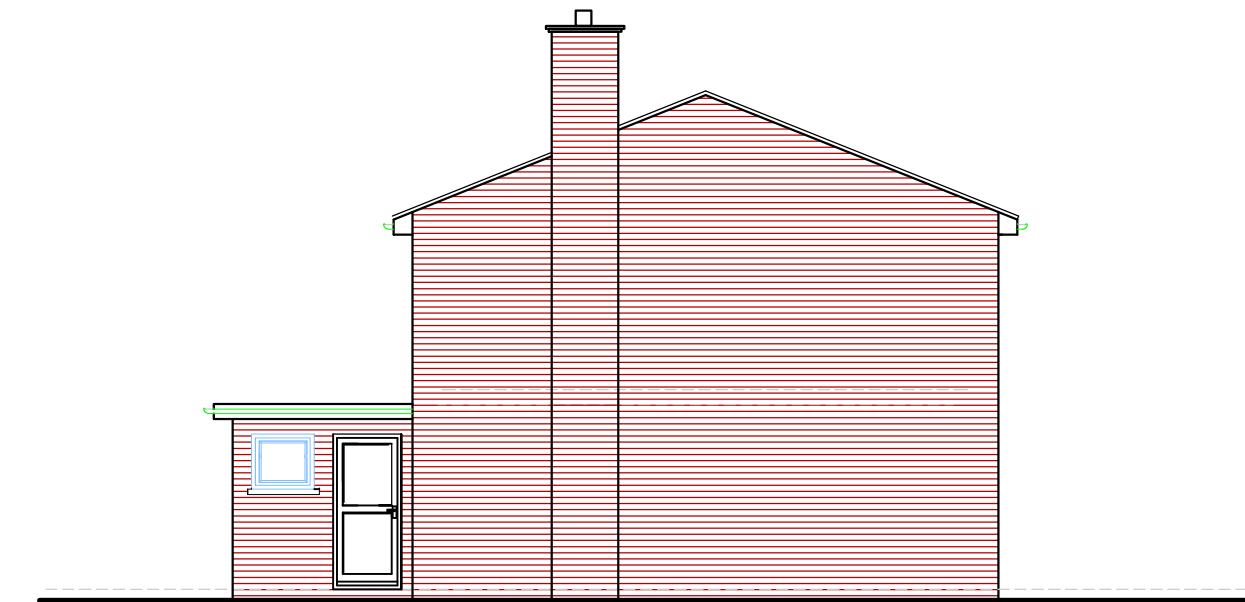

EAST ELEVATION



NORTH ELEVATION

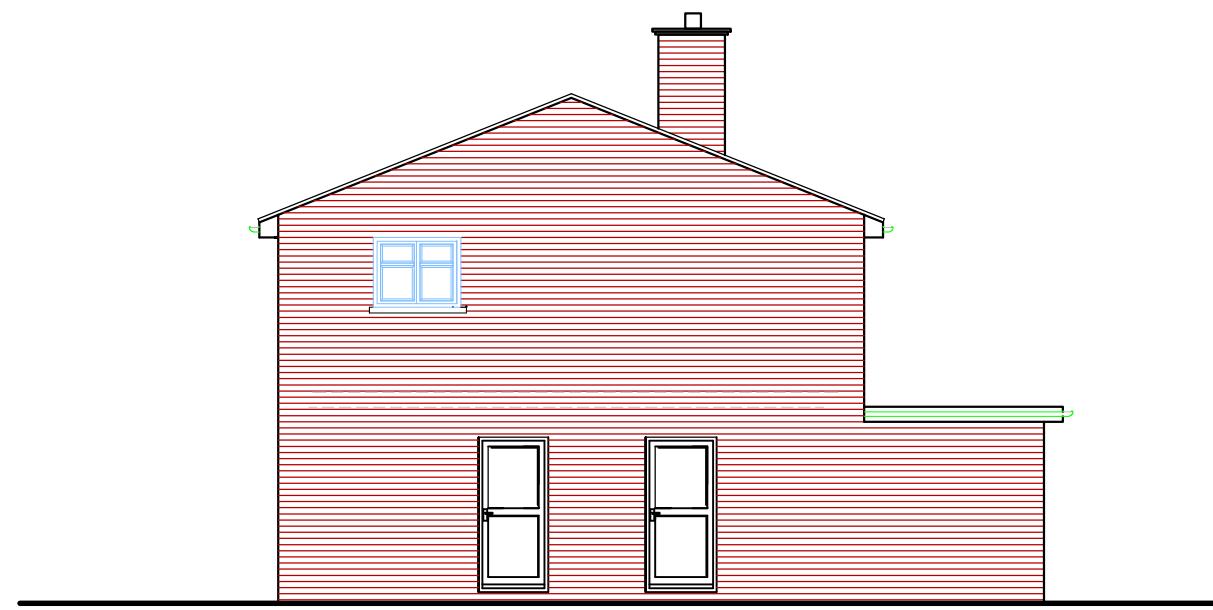

SOUTH ELEVATION



WEST ELEVATION

EXISTING ELEVATIONS



34 Cedars Drive, Uxbridge UB10 0JU

Scale Bar

0 1 2 3 4 5 6 7 8 9 10

1:100 @ A3

Metres

 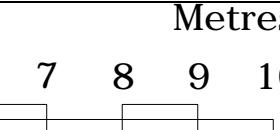

THE GILLETT MACLEOD PARTNERSHIP
Chartered Architects & Town Planning Consultants
1 High Road Old Eastcote Pinner Middlesex HA5 2EW tel. 0208 868 1333

Drg. No. 21/3482/5
Scale 1:100@A3
Date 03/12/21
Drawn by SB

REVISION
C
drawer