


GROUND FLOOR

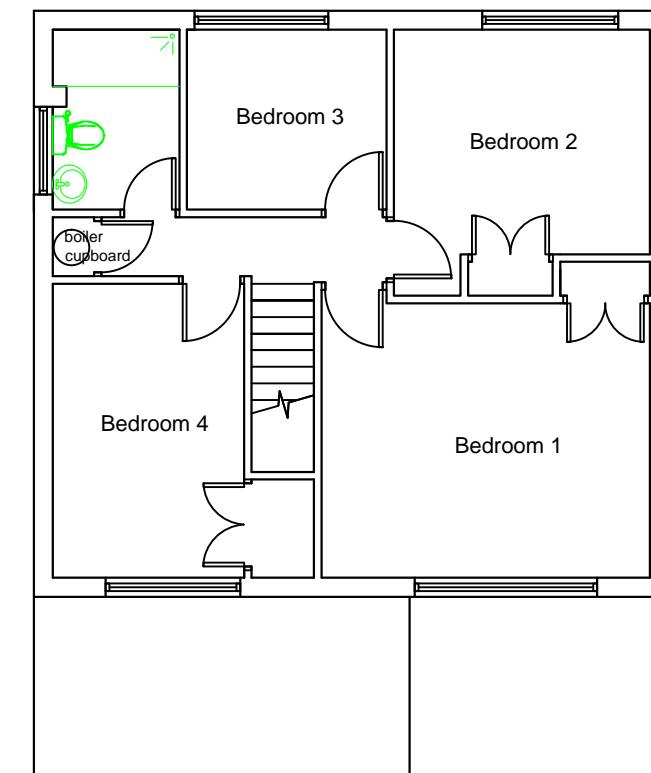

FIRST FLOOR

EXISTING FLOOR PLANS

34 Cedars Drive, Uxbridge UB10 0JU

Scale Bar

1:100 @ A3

0 1 2 3 4 5 6 7 8 9 10 Metres



THE GILLETT MACLEOD PARTNERSHIP  
Chartered Architects & Town Planning Consultants  
1 High Road Old Eastcote Pinner Middlesex HA5 2EW tel. 0208 868 1333

Drg. No. 21/3482/4  
Scale 1:100@A3  
Date 03/12/21  
Drawn by SB

REVISION  
C  
drawer